


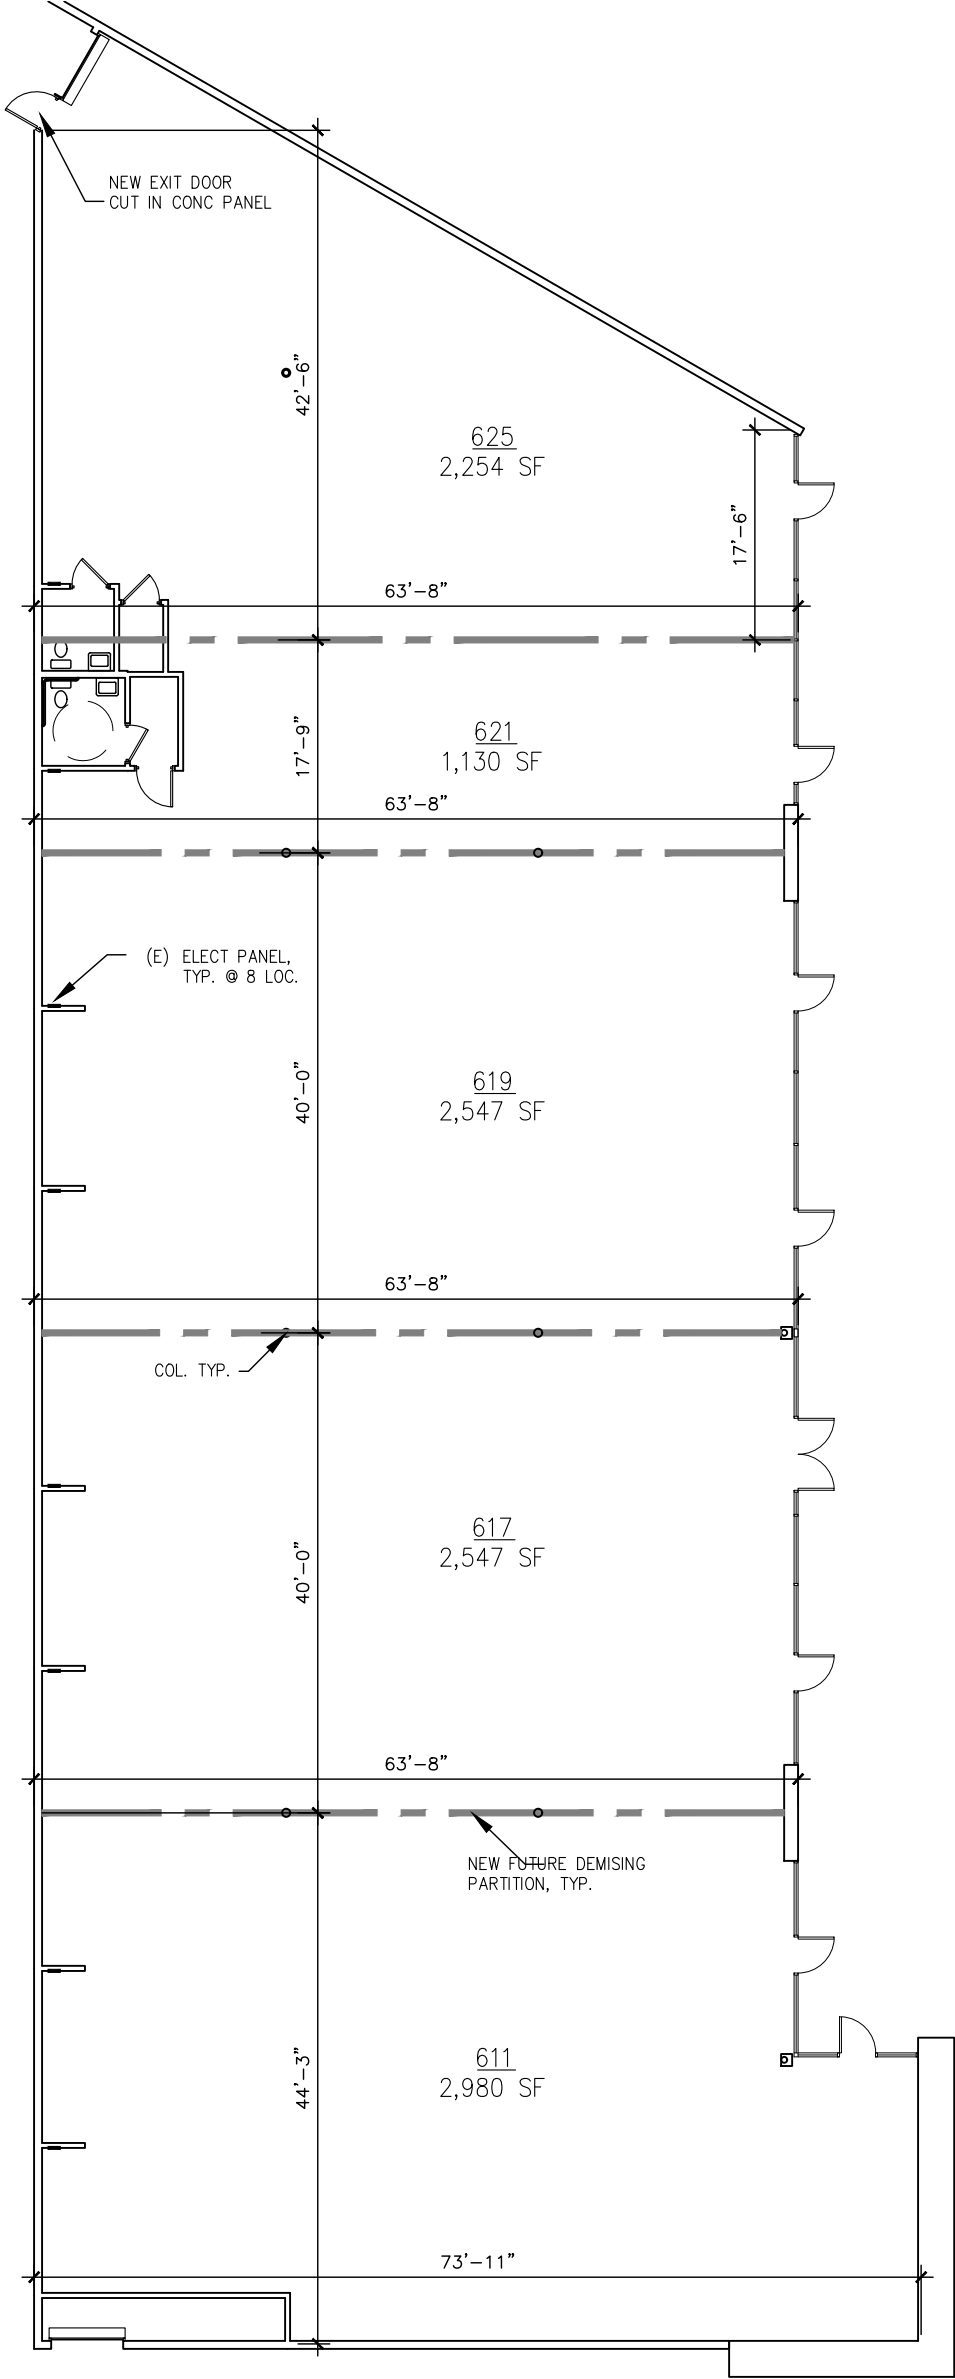

SUITES 611-625 - DEMISING STUDY FLOOR PLAN "A"

1/16" = 1'-0"



SHOPPING CENTER
611-625 N BROADWAY
ESCONDIDO, CALIFORNIA

STEPHEN G. BROWN
PLANNING+DESIGN

PROPOSED FLOOR PLAN