



DRD REA

REAL ESTATE ADVISORS

33-12 30th Avenue

Astoria, Queens



DRD REA

REAL ESTATE ADVISORS

33-12 30th Avenue

is being offered at

\$15,000/MO

George Dourountoudakis

Tel: (718) 508-2075

GD@DRD-REA.COM

LISTING METRICS

2,380'

TOTAL SQUARE FT

23.67' X 100'

LOT SIZE

\$75

Asking Rent Per Foot

Gas & Electric

Utilities for Cooking

200 Amps

Electrical Service Power

2 Inch

Gas line Capacity


THE FLOOR PLAN

PROPERTY ADDRESS: 33-12 30TH AVENUE, QUEENS, NY

Ground Floor Area: 2,380 SQ FT
(Verify on-site) | Floor: Ground Floor
Ideal for: Retail, Medical, Office

100'

23.8'

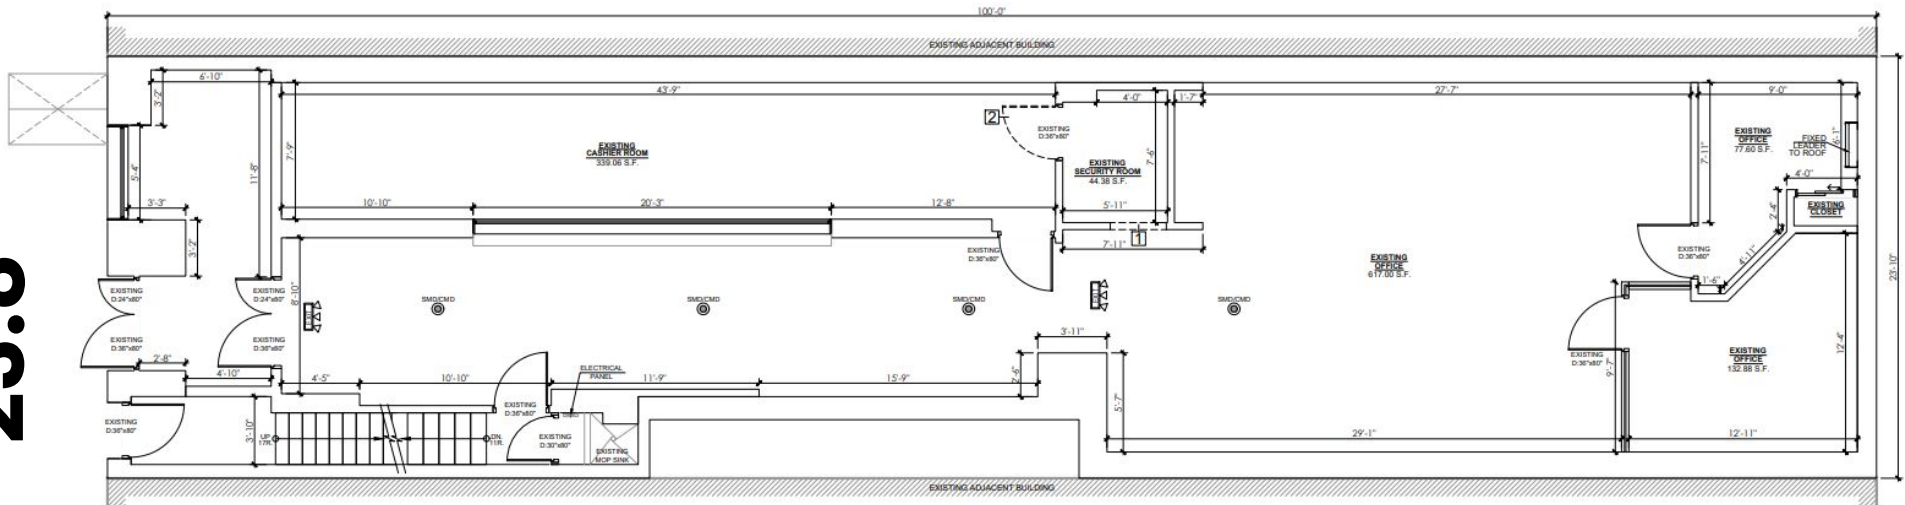

EXISTING FIRST FLOOR PLAN
SCALE 1/4"=1'-0"

THE NEIGHBORHOOD

Astoria, Queens



Astoria has been experiencing sustained and meaningful growth, with developers, owner-users, and institutional investors increasingly recognizing the neighborhood's strong fundamentals and long-term value potential. Its strategic location in western Queens, combined with a diverse population and a rapidly evolving cultural and commercial landscape, has positioned Astoria as one of New York City's most attractive and resilient real estate markets.

One of Astoria's greatest strengths is its proximity to Manhattan. The neighborhood offers seamless access to Midtown and Downtown via multiple subway lines and extensive bus routes, allowing residents and businesses to benefit from close connectivity while maintaining a distinct neighborhood identity. This accessibility has made Astoria particularly appealing to professionals seeking convenience without the density and cost of core Manhattan markets.

Astoria is also widely known for its rich cultural fabric. The neighborhood is home to notable institutions such as the Museum of the Moving Image and a growing network of performance venues, galleries, and community spaces. In recent years, Astoria has emerged as a destination for dining and nightlife, with an expanding selection of acclaimed restaurants, cafes, and bars contributing to a vibrant street-level economy and strong local demand.

Further strengthening Astoria's growth trajectory is its proximity to Long Island City, which has developed into a major hub for technology, media, life sciences, and creative industries. The establishment of Cornell Tech on nearby Roosevelt Island has accelerated innovation in the area, fostering collaboration between academic institutions, startups, and established companies.

CONFIDENTIALITY AND DISCLAIMER

33-12 30th Avenue

The information contained in the following Marketing Brochure is proprietary and strictly confidential. It is intended to be reviewed only by the party receiving it from DRD Real Estate Advisors Group and should not be made available to any other person or entity without written consent of DRD Real Estate Advisors. This Marketing Brochure has been prepared to provide summary, unverified information to prospective purchasers, and to establish only a preliminary level of interest in the subject property, the future projected financial performance of the property, the size and square footage of the property and improvements, the presence or absence of contaminating substances, PCB's or asbestos, the compliance with State and Federal regulations, the physical condition of the improvements thereon, or the financial condition or business prospects of any tenant, or any tenant's plans or intentions to continue its occupancy of the subject property. The information contained in this Marketing Brochure has been obtained from sources we believe to be reliable; however, DRD Real Estate Advisors has not verified, and will not verify, any of the information contained herein, nor has DRD Real Estate Advisors conducted any investigation regarding these matters and makes no warranty or representation whatsoever regarding the accuracy or completeness of the information provided. All potential buyers must take appropriate measures to verify all of the information set forth herein. DRD Real Estate Advisors is a service mark of BKR Real Estate Group LLC. All rights reserved.

SPECIAL COVID-19 NOTICE

All potential buyers are strongly advised take advantage of their opportunities and obligations to conduct thorough due diligence and seek expert opinions as they may deem necessary, especially given the unpredictable changes resulting from the continuing COVID-19 pandemic. DRD Real Estate Advisors has not been retained to perform, and cannot conduct, due diligence on behalf of any prospective purchaser. DRD Real Estate Advisors principal expertise is in marketing investment properties and acting as intermediaries between buyers and sellers. DRD Real Estate Advisors and its investment professionals cannot and will not act as lawyers, accountants, contractors, or engineers. All potential buyers are admonished and advised to engage other professionals on legal issues, tax, regulatory, financial, and accounting matters, and for questions involving the property's physical condition or financial outlook. Projections and pro forma financial statements are not guarantees and, given the potential volatility created by COVID-19, all potential buyers should be comfortable with and rely solely on their own projections, analyses, and decision-making.

NON-ENDORSEMENT NOTICE

DRD Real Estate Advisors is not affiliated with, sponsored by, or endorsed by any commercial tenant or lessee identified in this marketing package. The presence of any corporation's logo or name is not intended to indicate or imply affiliation with, or sponsorship or endorsement by, said corporation of DRD Real Estate Advisors, its affiliates or subsidiaries, or any agent, product, service, or commercial listing of DRD Real Estate Advisors, and its sole included for the purpose of providing tenant lessee information about this listing to prospective customers.

ALL PROPERTY SHOWINGS ARE BY APPOINTMENT ONLY.



DRD REA

REAL ESTATE ADVISORS

George Dourountoudakis

Tel: (718) 508-2075

GD@DRD-REA.COM