




QUISENBERRY ARCARI ARCHITECTS, LLC
 www.qa-architects.com
 T (860) 677-4594
 F (860) 677-8534
 318 Main Street
 Farmington, CT 06032

BUILDING AREAS

A NEW OFFICE BUILDING FOR
THE KEYSTONE COMPANIES
 AT DORSET CROSSING
BUILDING #2

Scale:
 1/8" = 1'-0"

THE KEYSTONE COMPANIES, LLC
 T (860) 677-5555
 F (860) 677-5590
 56 East Main Street
 Suite 202
 Avon, CT 06001

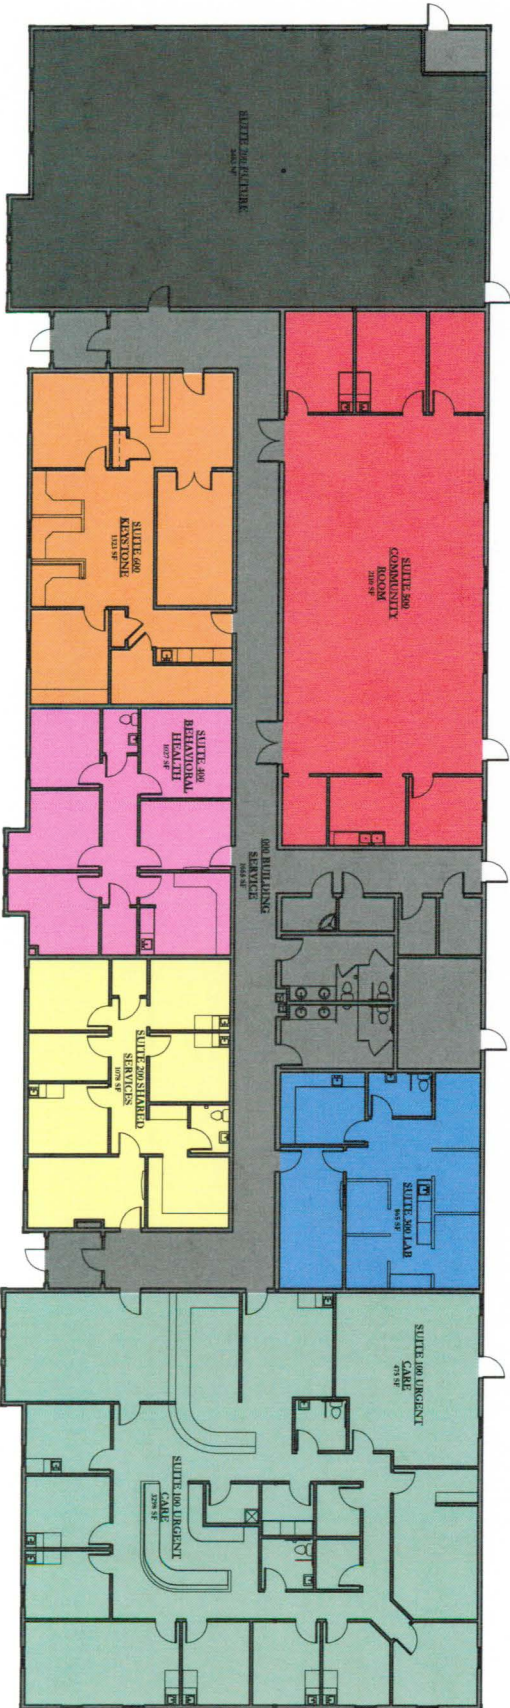

- SUITE LEGEND**
- 000 BUILDING SERVICE
 - SUITE 100 URGENT CARE
 - SUITE 200 SHARED SERVICES
 - SUITE 300 LAB
 - SUITE 400 BEHAVIORAL HEALTH
 - SUITE 500 COMMUNITY ROOM
 - SUITE 600 KEYSTONE
 - SUITE 700 FUTURE

- FLOOR FINISH LEGEND**
- CARPET
 - SHEET VINYL
 - TILE
 - VCT