

For Lease



Meadowood Plaza

1575 Delucchi Lane, Reno, NV 89502

275 to 3,818 Square Foot Suites Available



Melissa Molyneaux SIOR, CCIM

Executive Vice President

+1 775 823 4674 Direct

+1 775 762 7990 Cell

Melissa.Molyneaux@colliers.com

NV Lic BS.0144599.LLC

Jason Hallahan

Associate

+1 775 333 6969 Direct

+1 775 287 5610 Cell

Jason.Hallahan@colliers.com

NV Lic S.0200644

5520 Kietzke Lane, Suite 300

Reno, NV 89511

+1 775 823 9666

Colliers.com/Reno

Colliers

Accelerating success.

Lobby



Lobby



Property Overview

Colliers is pleased to present 1575 Delucchi Lane for lease in the Meadowood submarket. This property is professionally managed with well-maintained landscaping and is currently undergoing upgrades and a remodel. Newly upgraded common areas feature LED lighting, five electronic tenant directories and exterior electronic door access. New Tenant suites are also upgraded with LED lighting prior to occupancy on qualified deals. The building offers a variety of suite sizes and layouts to fit tenant needs.



- Common area kitchen and breakroom
- Shared conference room available by reservation
- AT&T fiber service available at this property
- Owner willing to perform tenant improvements for qualified transactions
- Rate includes all operating expenses, utilities and janitorial
- Recently Renovated lobby area and corridors
- Great pricing for the Meadowood Submarket

Available Suites: \$1.75/SF Full Service

Suite	Square Feet	Suite Note
Suites 102	1,084	-
Suites 112	1,491	-
Suites 157/159	275	Executive Suite
Suite 207A	1,393	Available 8/1/2026
Suite 220	1,836	View Virtual Tour
Suite 223	2,699	-
Suite 224	3,818	Available 1/1/2027

Site Plan

Not to Scale

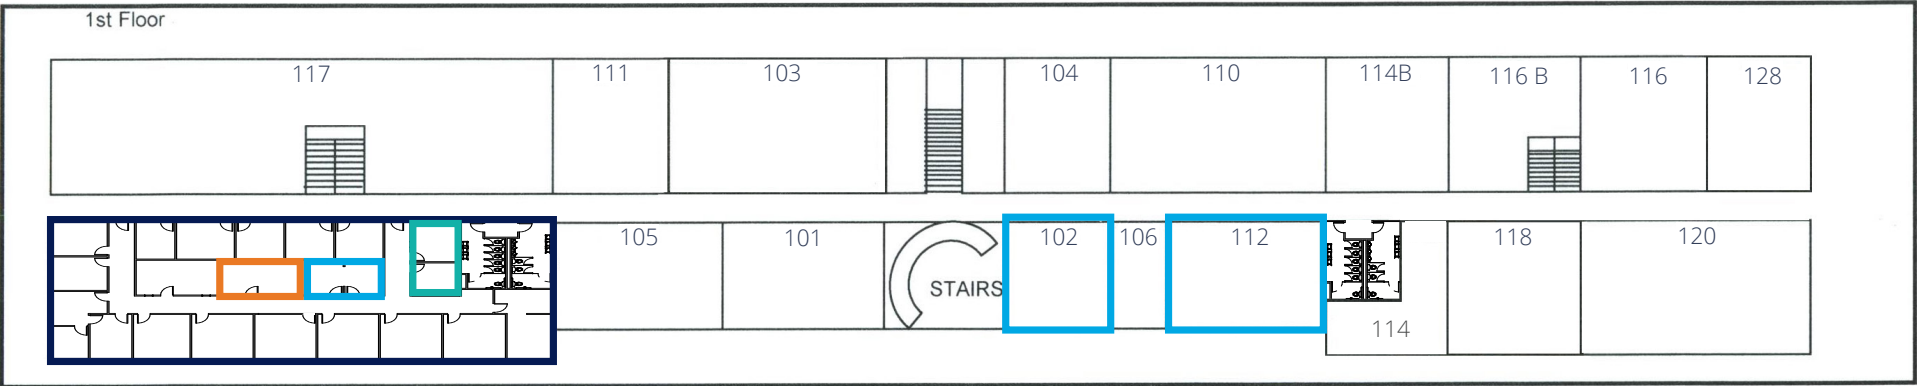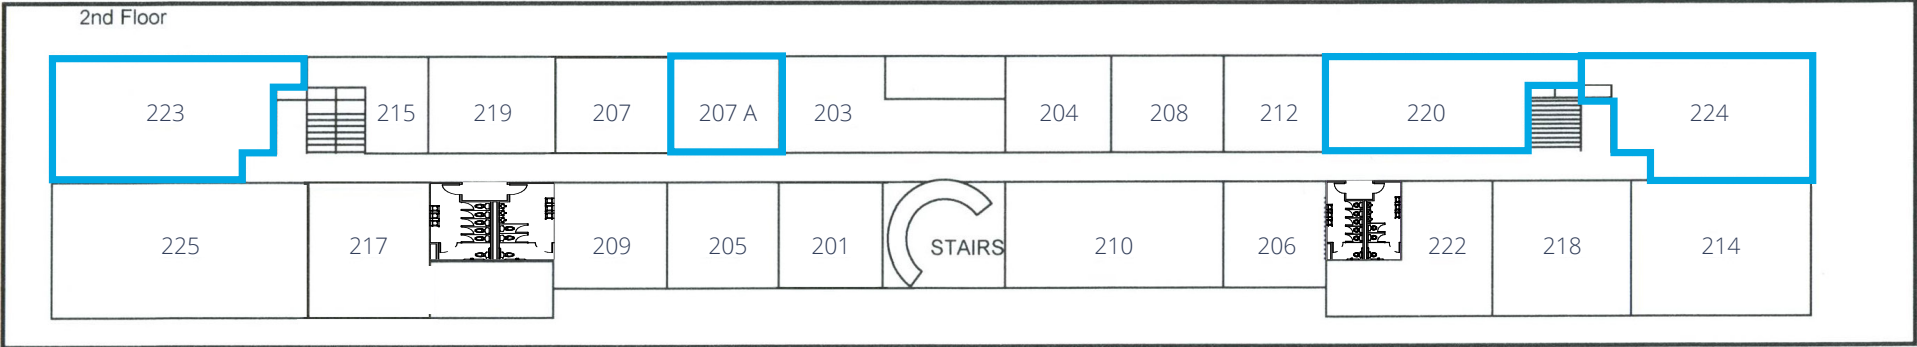

Available Executive Suites Available Suites Shared Conference Room Shared Break Area




Additional Property Photos



Available Executive Suites

Suite Features


Common area kitchen and gathering area is currently under construction. Both available suites are on the window line. **Lease Rate: \$1.75/SF.**

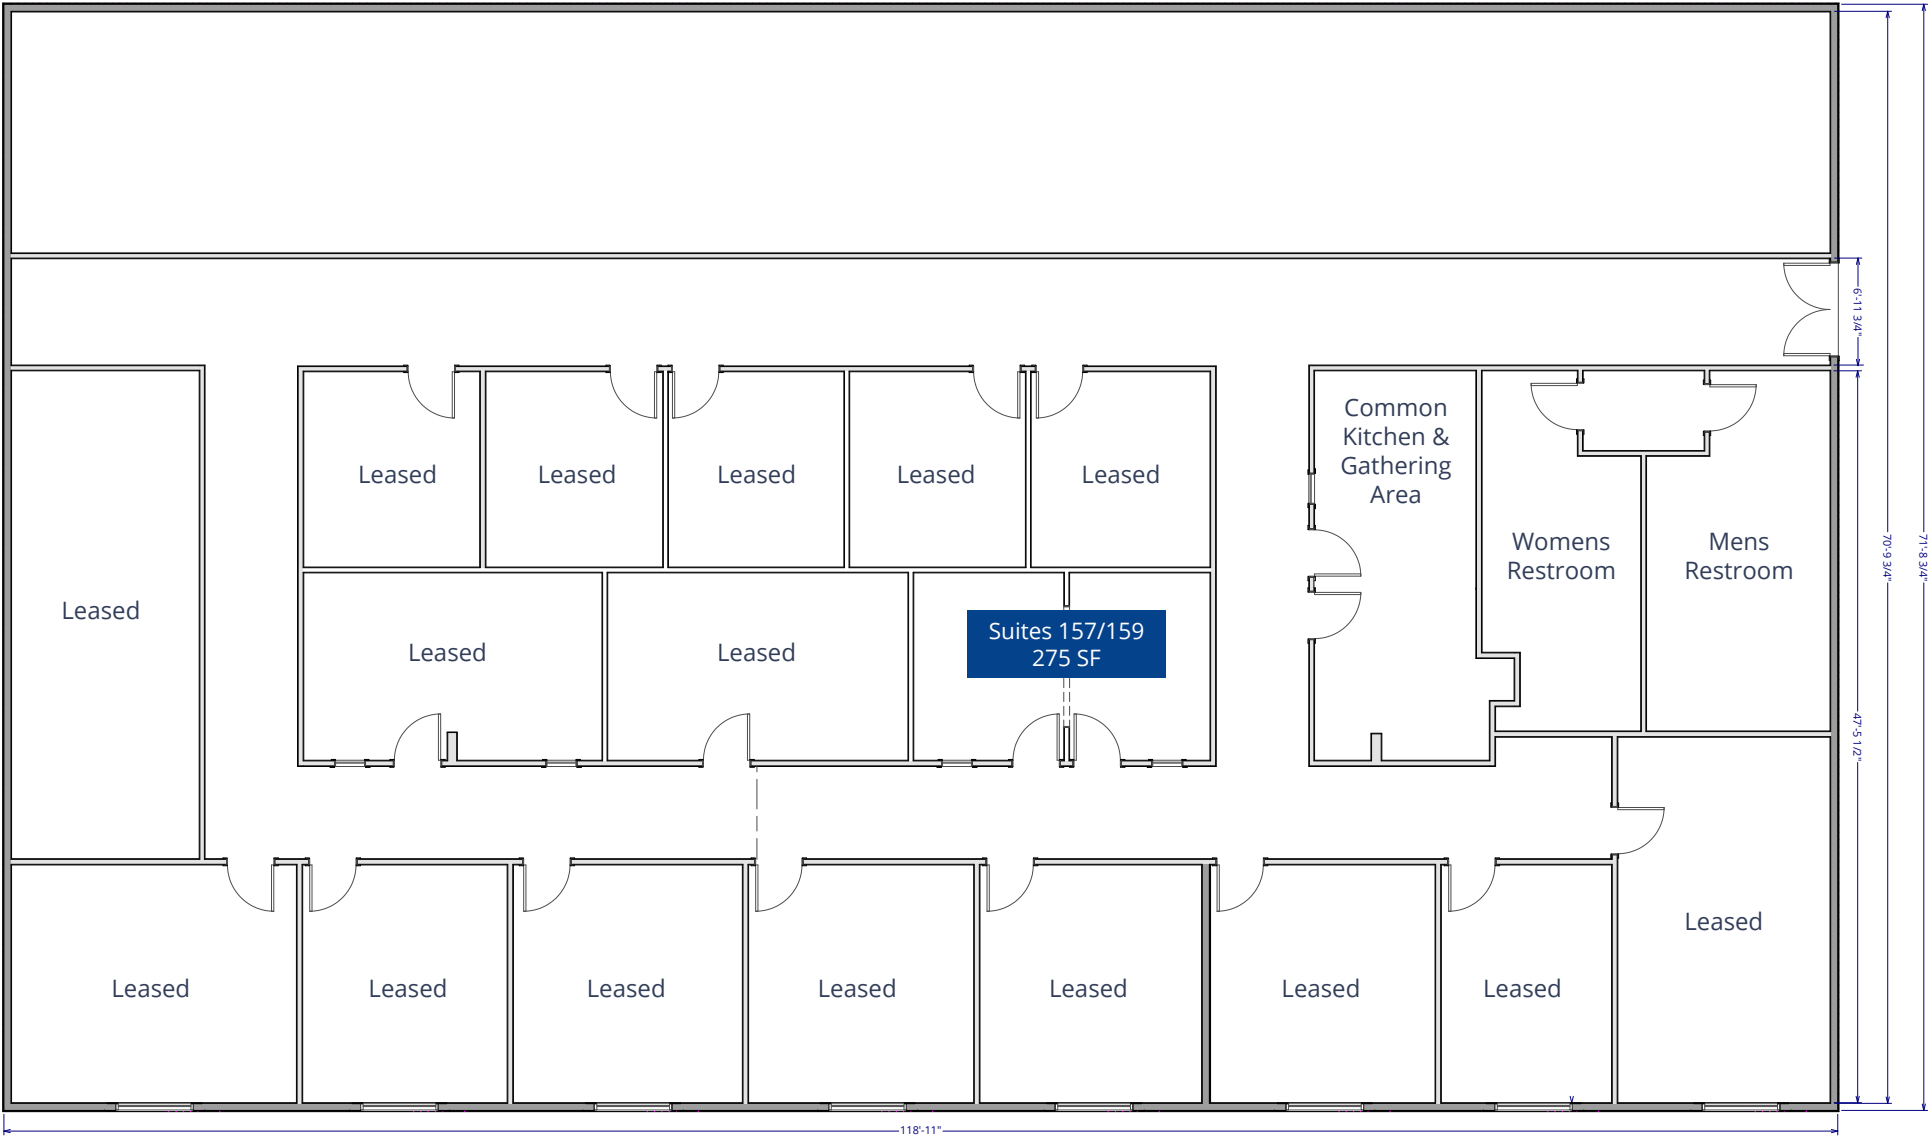

Suite 102 – 1,084 Square Feet

Suite Features


Suite features three private offices, reception area and storage closets.

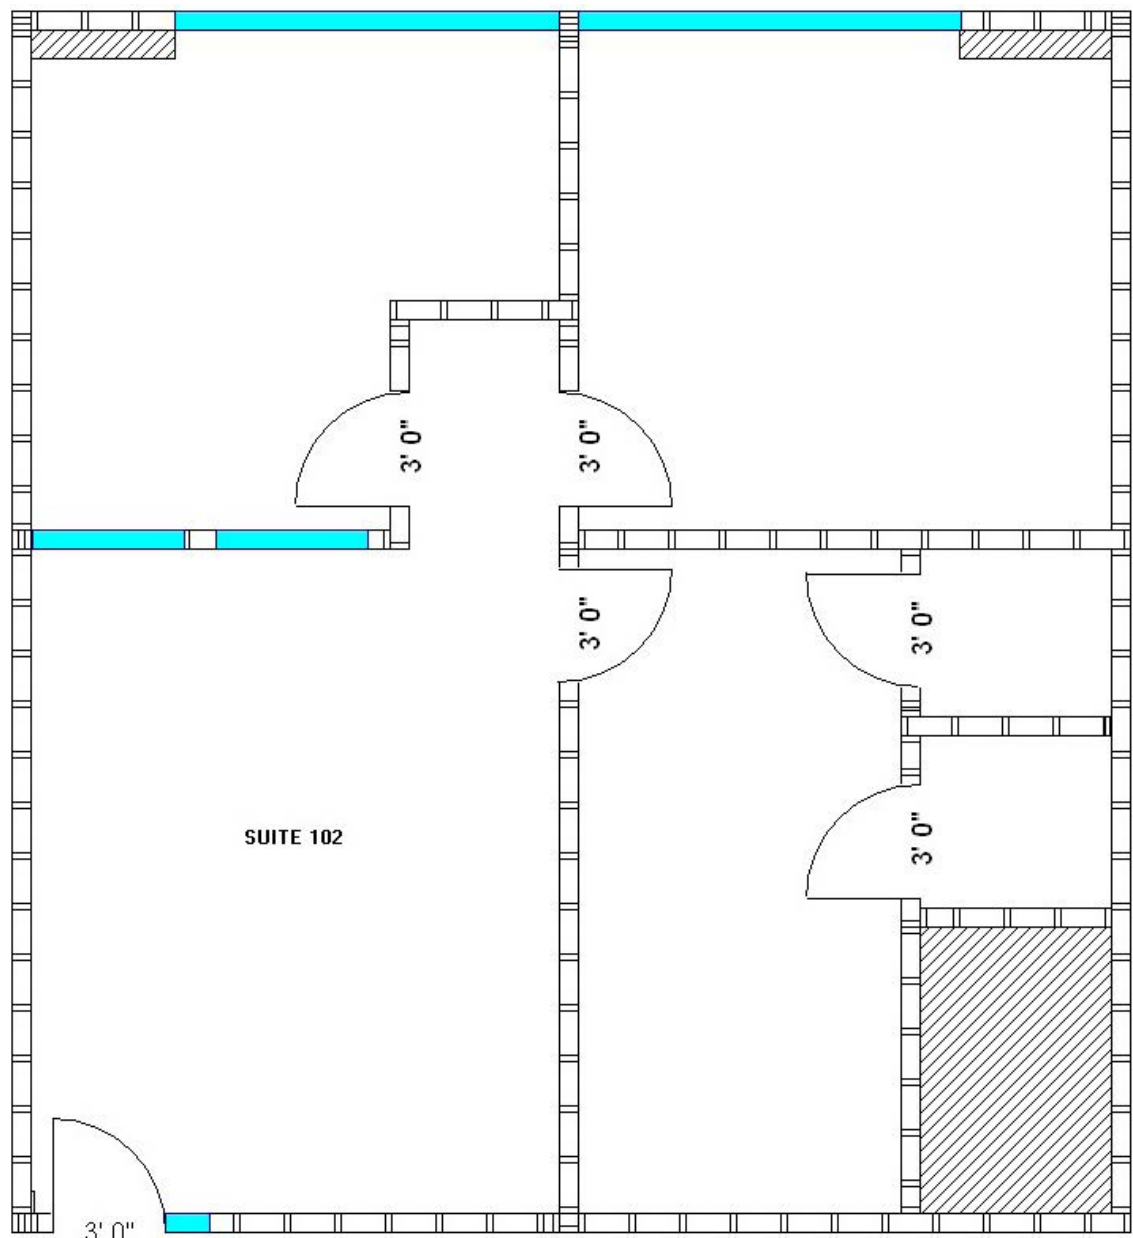

Suite 112 – 1,491 Square Feet

Suite Features


Suite features five private offices, reception area and cubicle space.

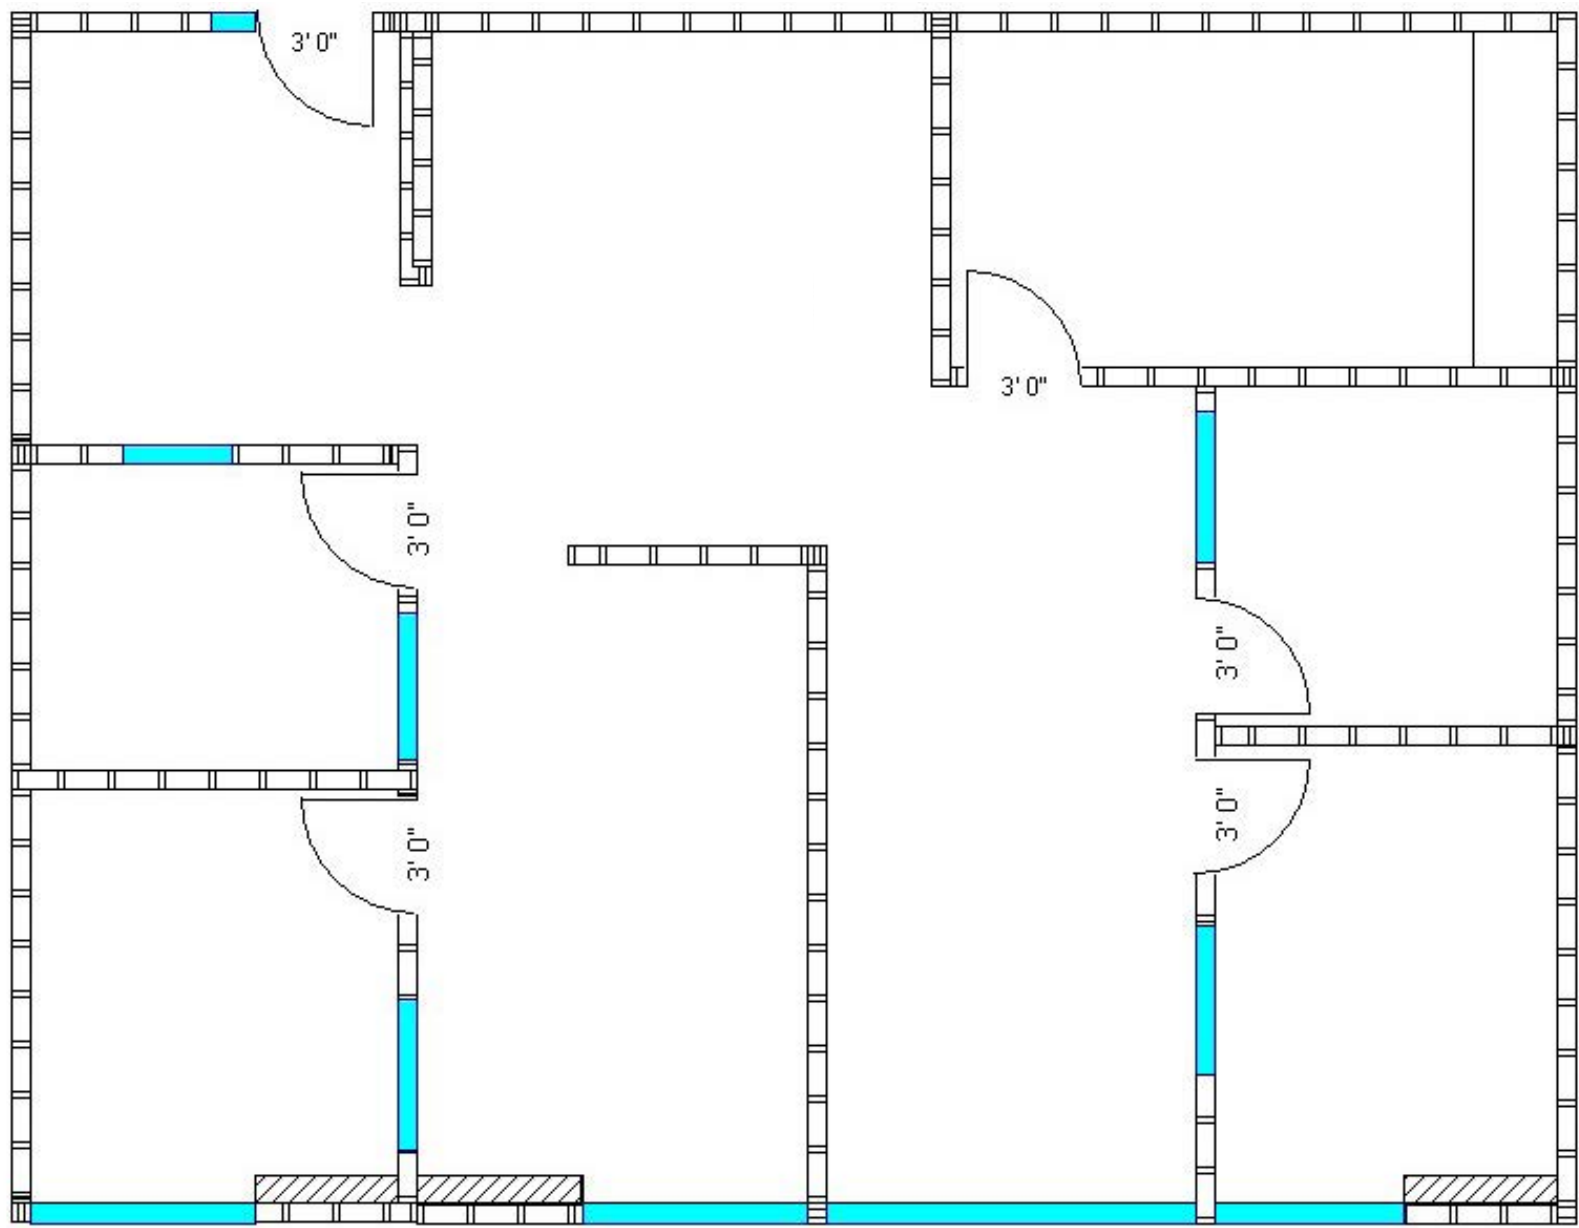


Suite 207A – 1,393 Square Feet

Suite Features

Suite features five private offices, reception area and a conference room. Available 8/1/2026.

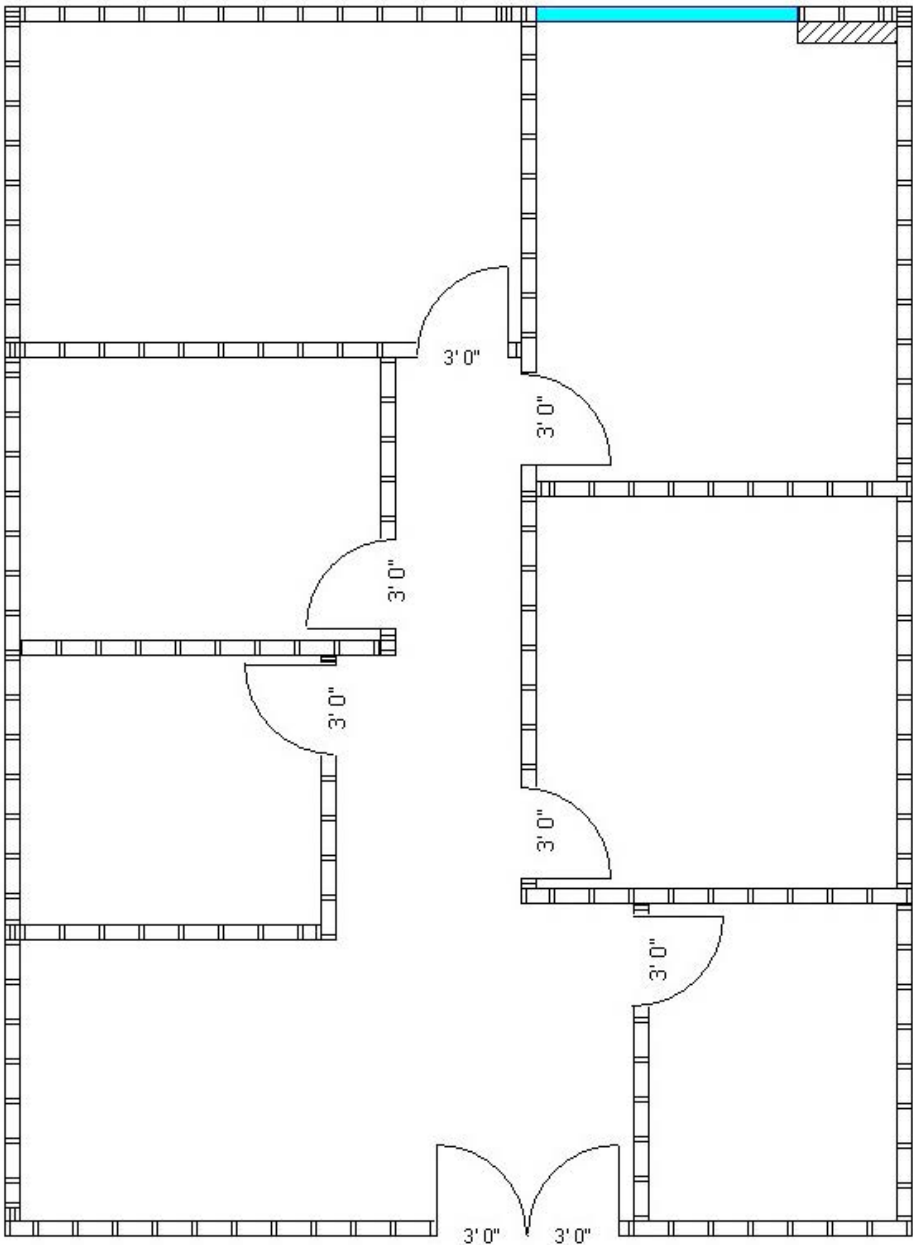


Suite 220 – 1,836 Square Feet

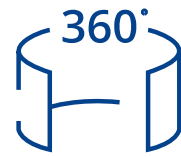

[View Virtual Tour Here](#)

Suite Features


Suite features four private offices, break room, conference room, welcoming reception area, server closet and open bull pen.

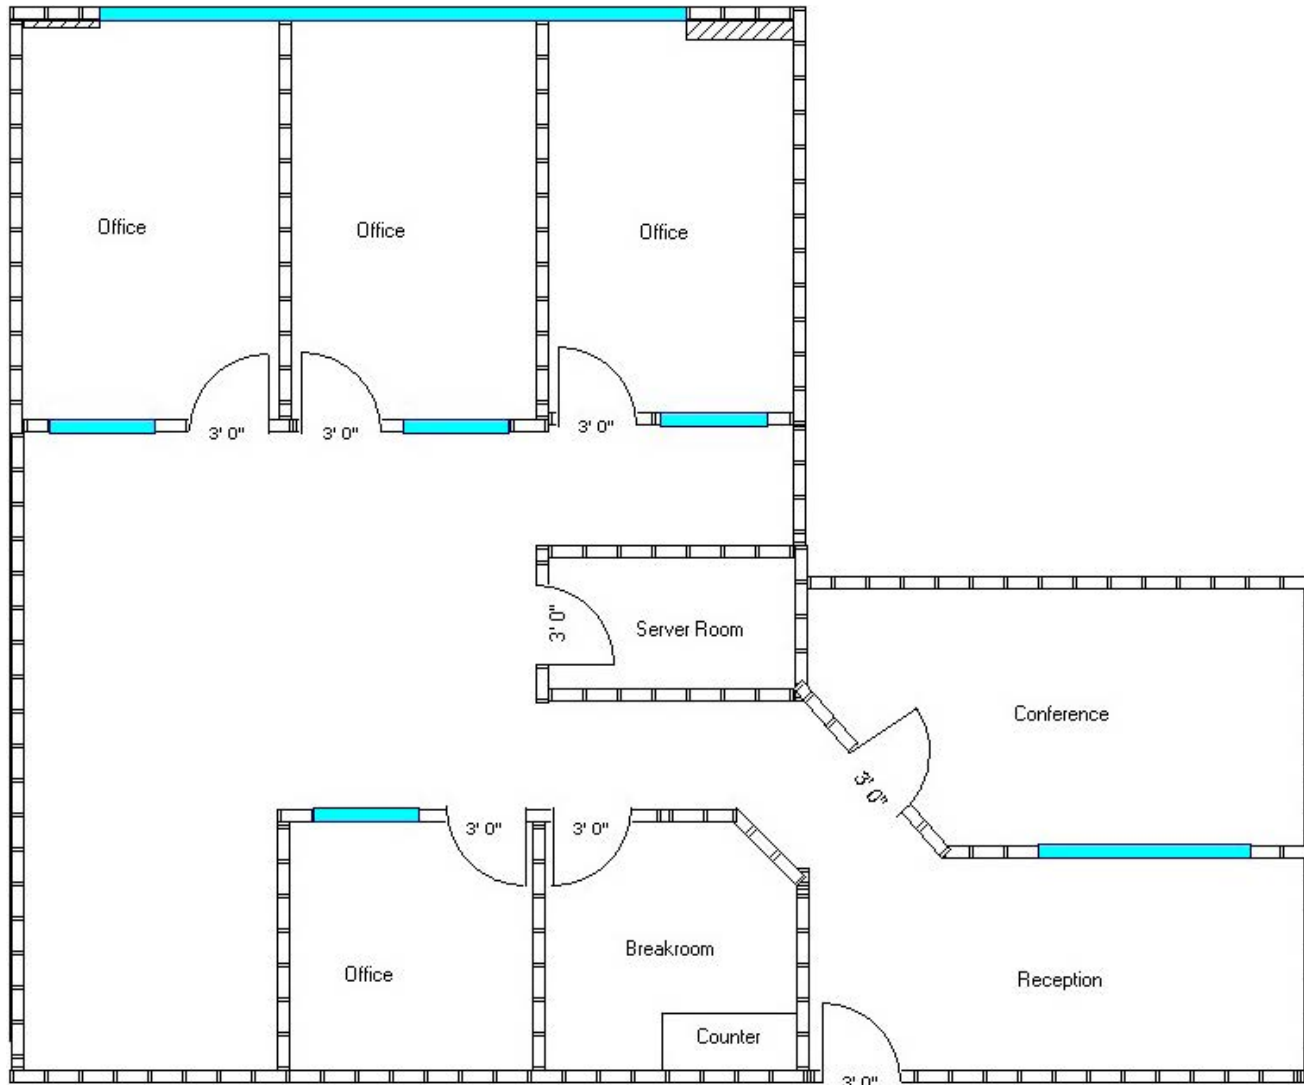

Suite 223 – 2,699 Square Feet

Suite Features

Suite features multiple private offices, break room, conference room, welcoming reception area, server closet and storage.

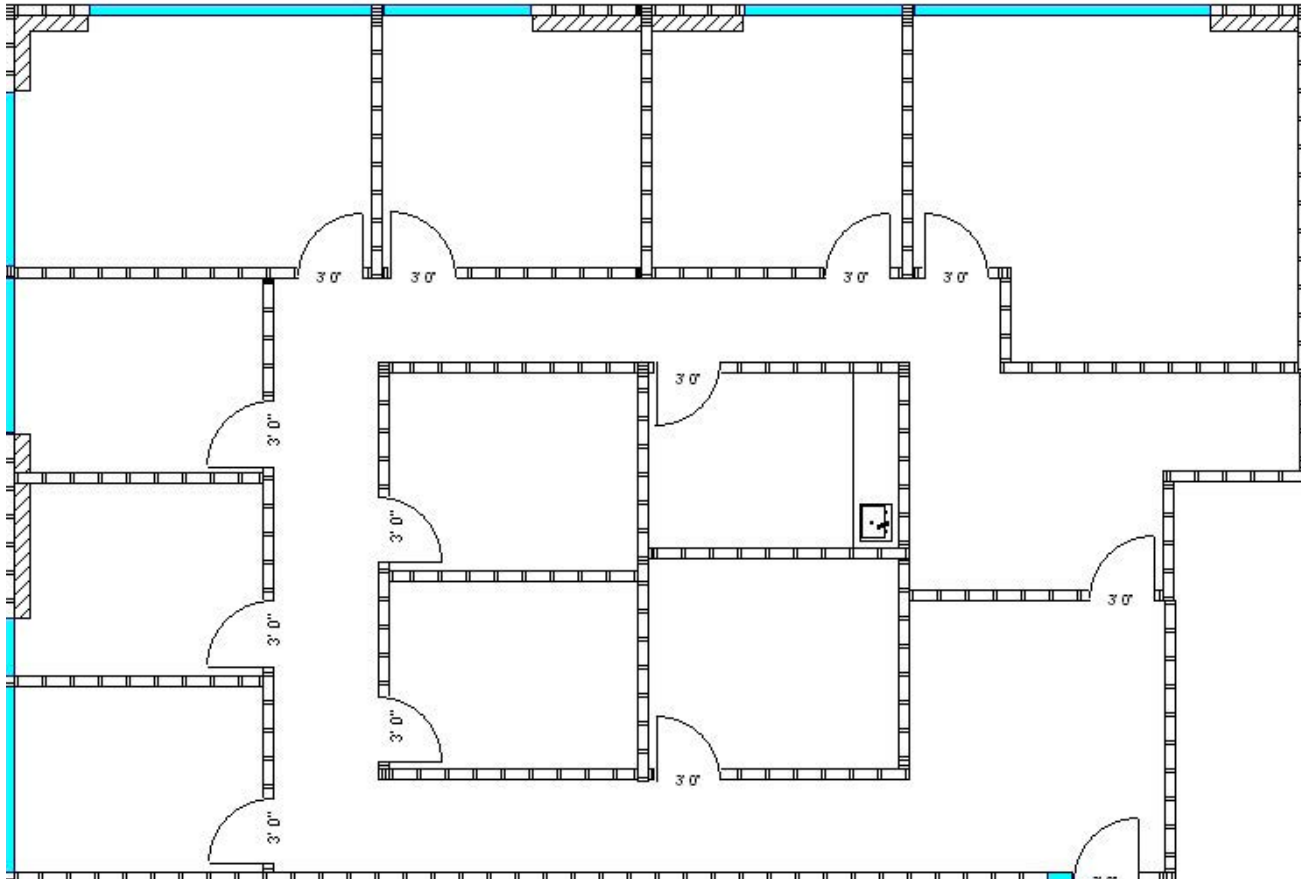

Typical Suite Finishes



Typical Suite Finishes




Typical Suite Finishes



Suite 224 – 3,818 Square Feet

Suite Features

The suite features a welcoming reception area with a large bullpen area and multiple private offices along the window line.

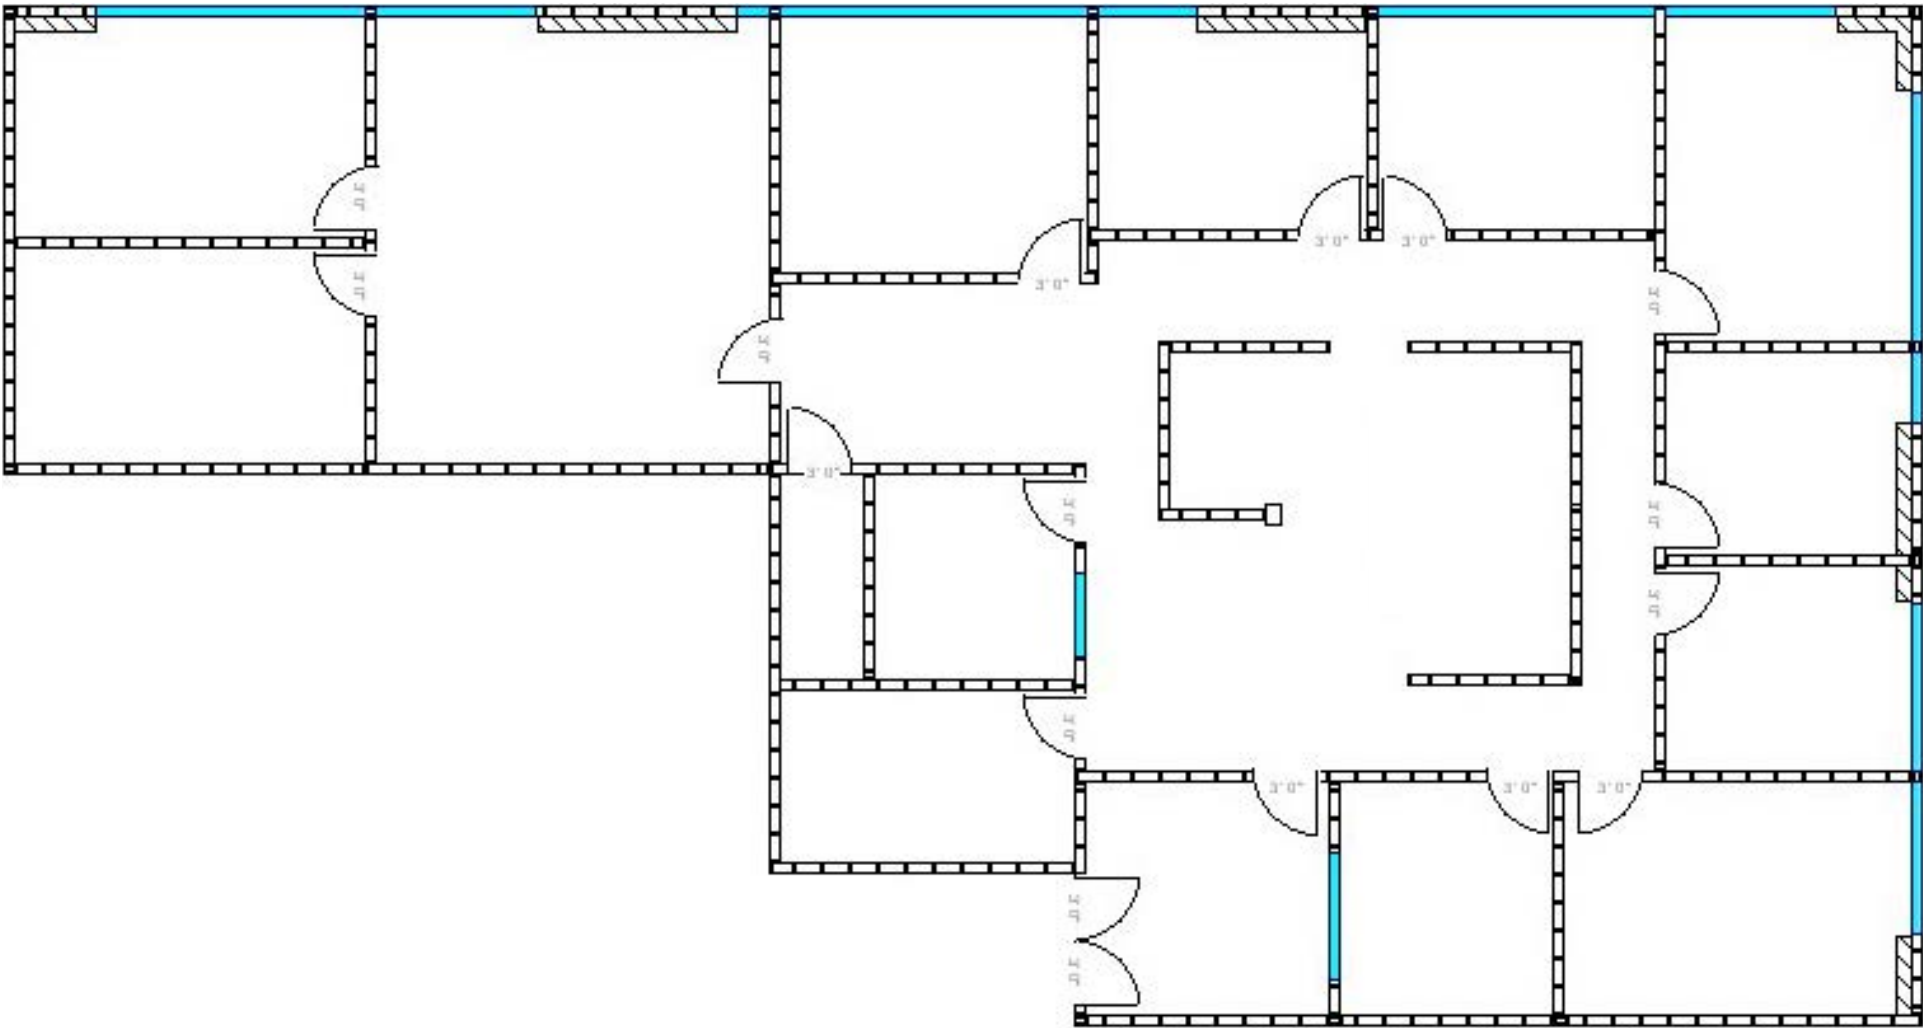

Typical Suite Finishes



Surrounding Amenities



The Commons

Total Wine & More

eyemart

DAVID'S BRIDAL

DSW

PETSMART

5.11 TACTICAL

Starbucks

RANCHARRAH

Del Monte Plaza

WHOLE FOODS MARKET

SIERRA TRADING POST

Tuesday Morning

macy's

BARNES & NOBLE

BEST BUY

Romano's Macaroni Grill

Meadowood Mall

JCPenney

DICK'S SPORTING GOODS

H&M

macy's

SPORTS ENTERTAINMENT ROUND1


NVEnergy

CORAL ACADEMY OF SCIENCE

Nell Road

Delucci Lane

Regional Location

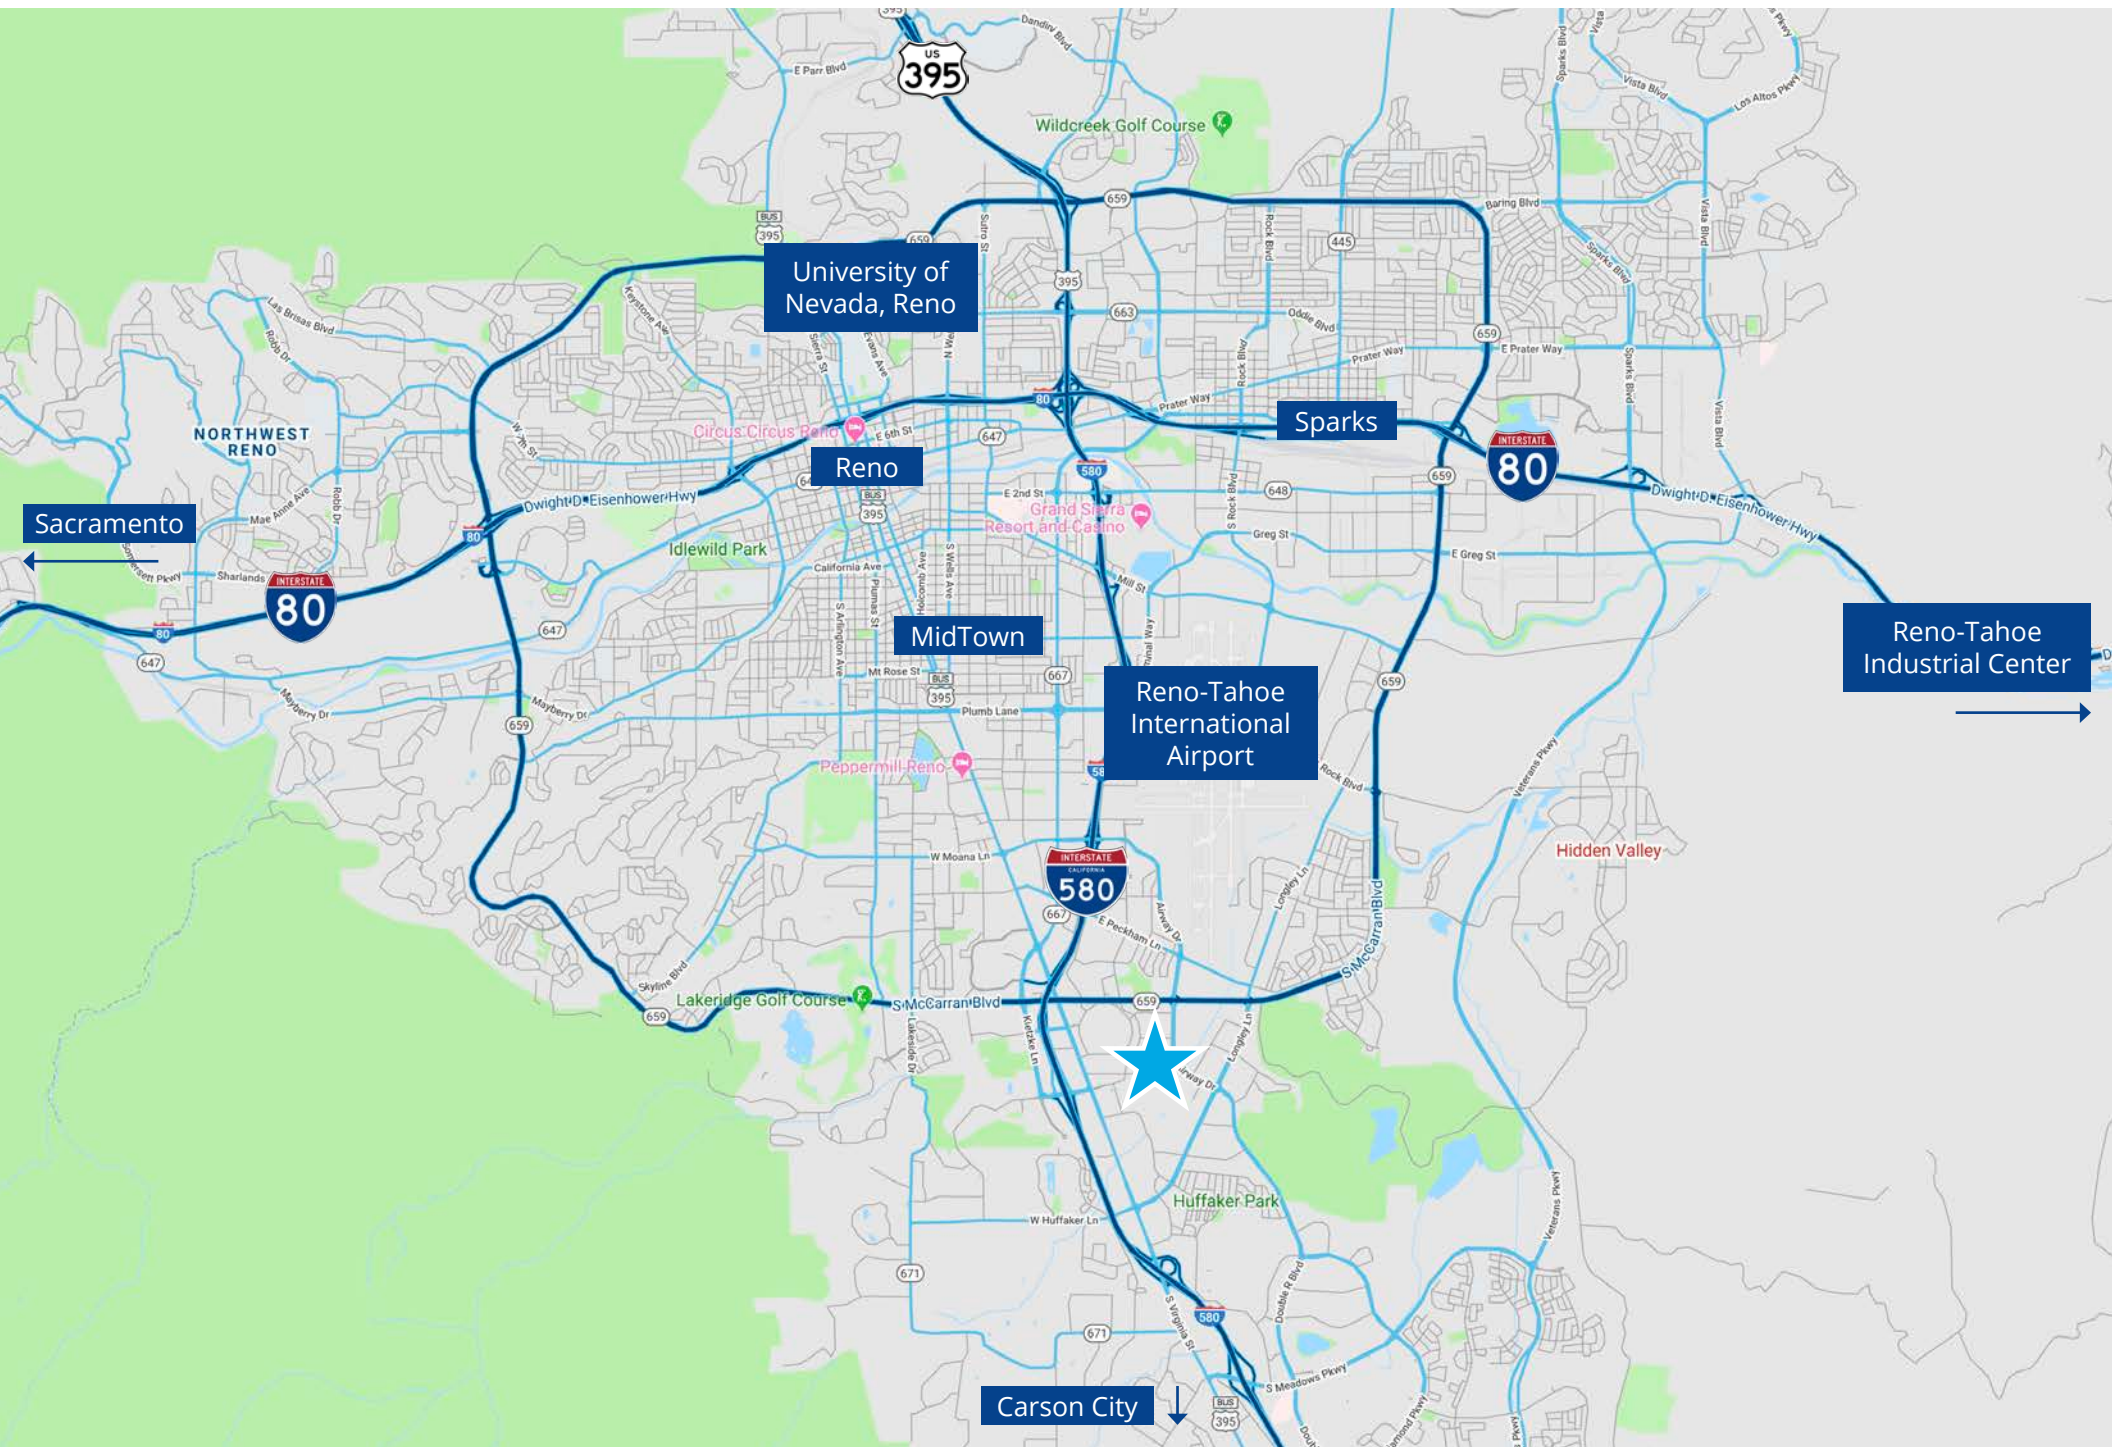



5520 Kietzke Lane, Suite 300
Reno, NV 89511
+1 775 823 9666
Colliers.com/Reno

[View More Properties](#)



Melissa Molyneux SIOR, CCIM

Executive Vice President
+1 775 823 4674 Direct
+1 775 762 7990 Cell
Melissa.Molyneux@colliers.com
NV Lic BS.0144599.LLC

Jason Hallahan

Associate
+1 775 333 6969 Direct
+1 775 287 5610 Cell
Jason.Hallahan@colliers.com
NV Lic S.0200644



This document/email has been prepared by Colliers for advertising and general information only. Colliers makes no guarantees, representations or warranties of any kind, expressed or implied, regarding the information including, but not limited to, warranties of content, accuracy and reliability. Any interested party should undertake their own inquiries as to the accuracy of the information. Colliers excludes unequivocally all inferred or implied terms, conditions and warranties arising out of this document and excludes all liability for loss and damages arising there from. This publication is the copyrighted property of Colliers and /or its licensor(s). © 2026. All rights reserved. This communication is not intended to cause or induce breach of an existing listing agreement.