



BUILDING S.F.

LOWER LEVEL	2,501 S.F.
MAIN LEVEL	5,977 S.F.
TOTAL	8,478 S.F.

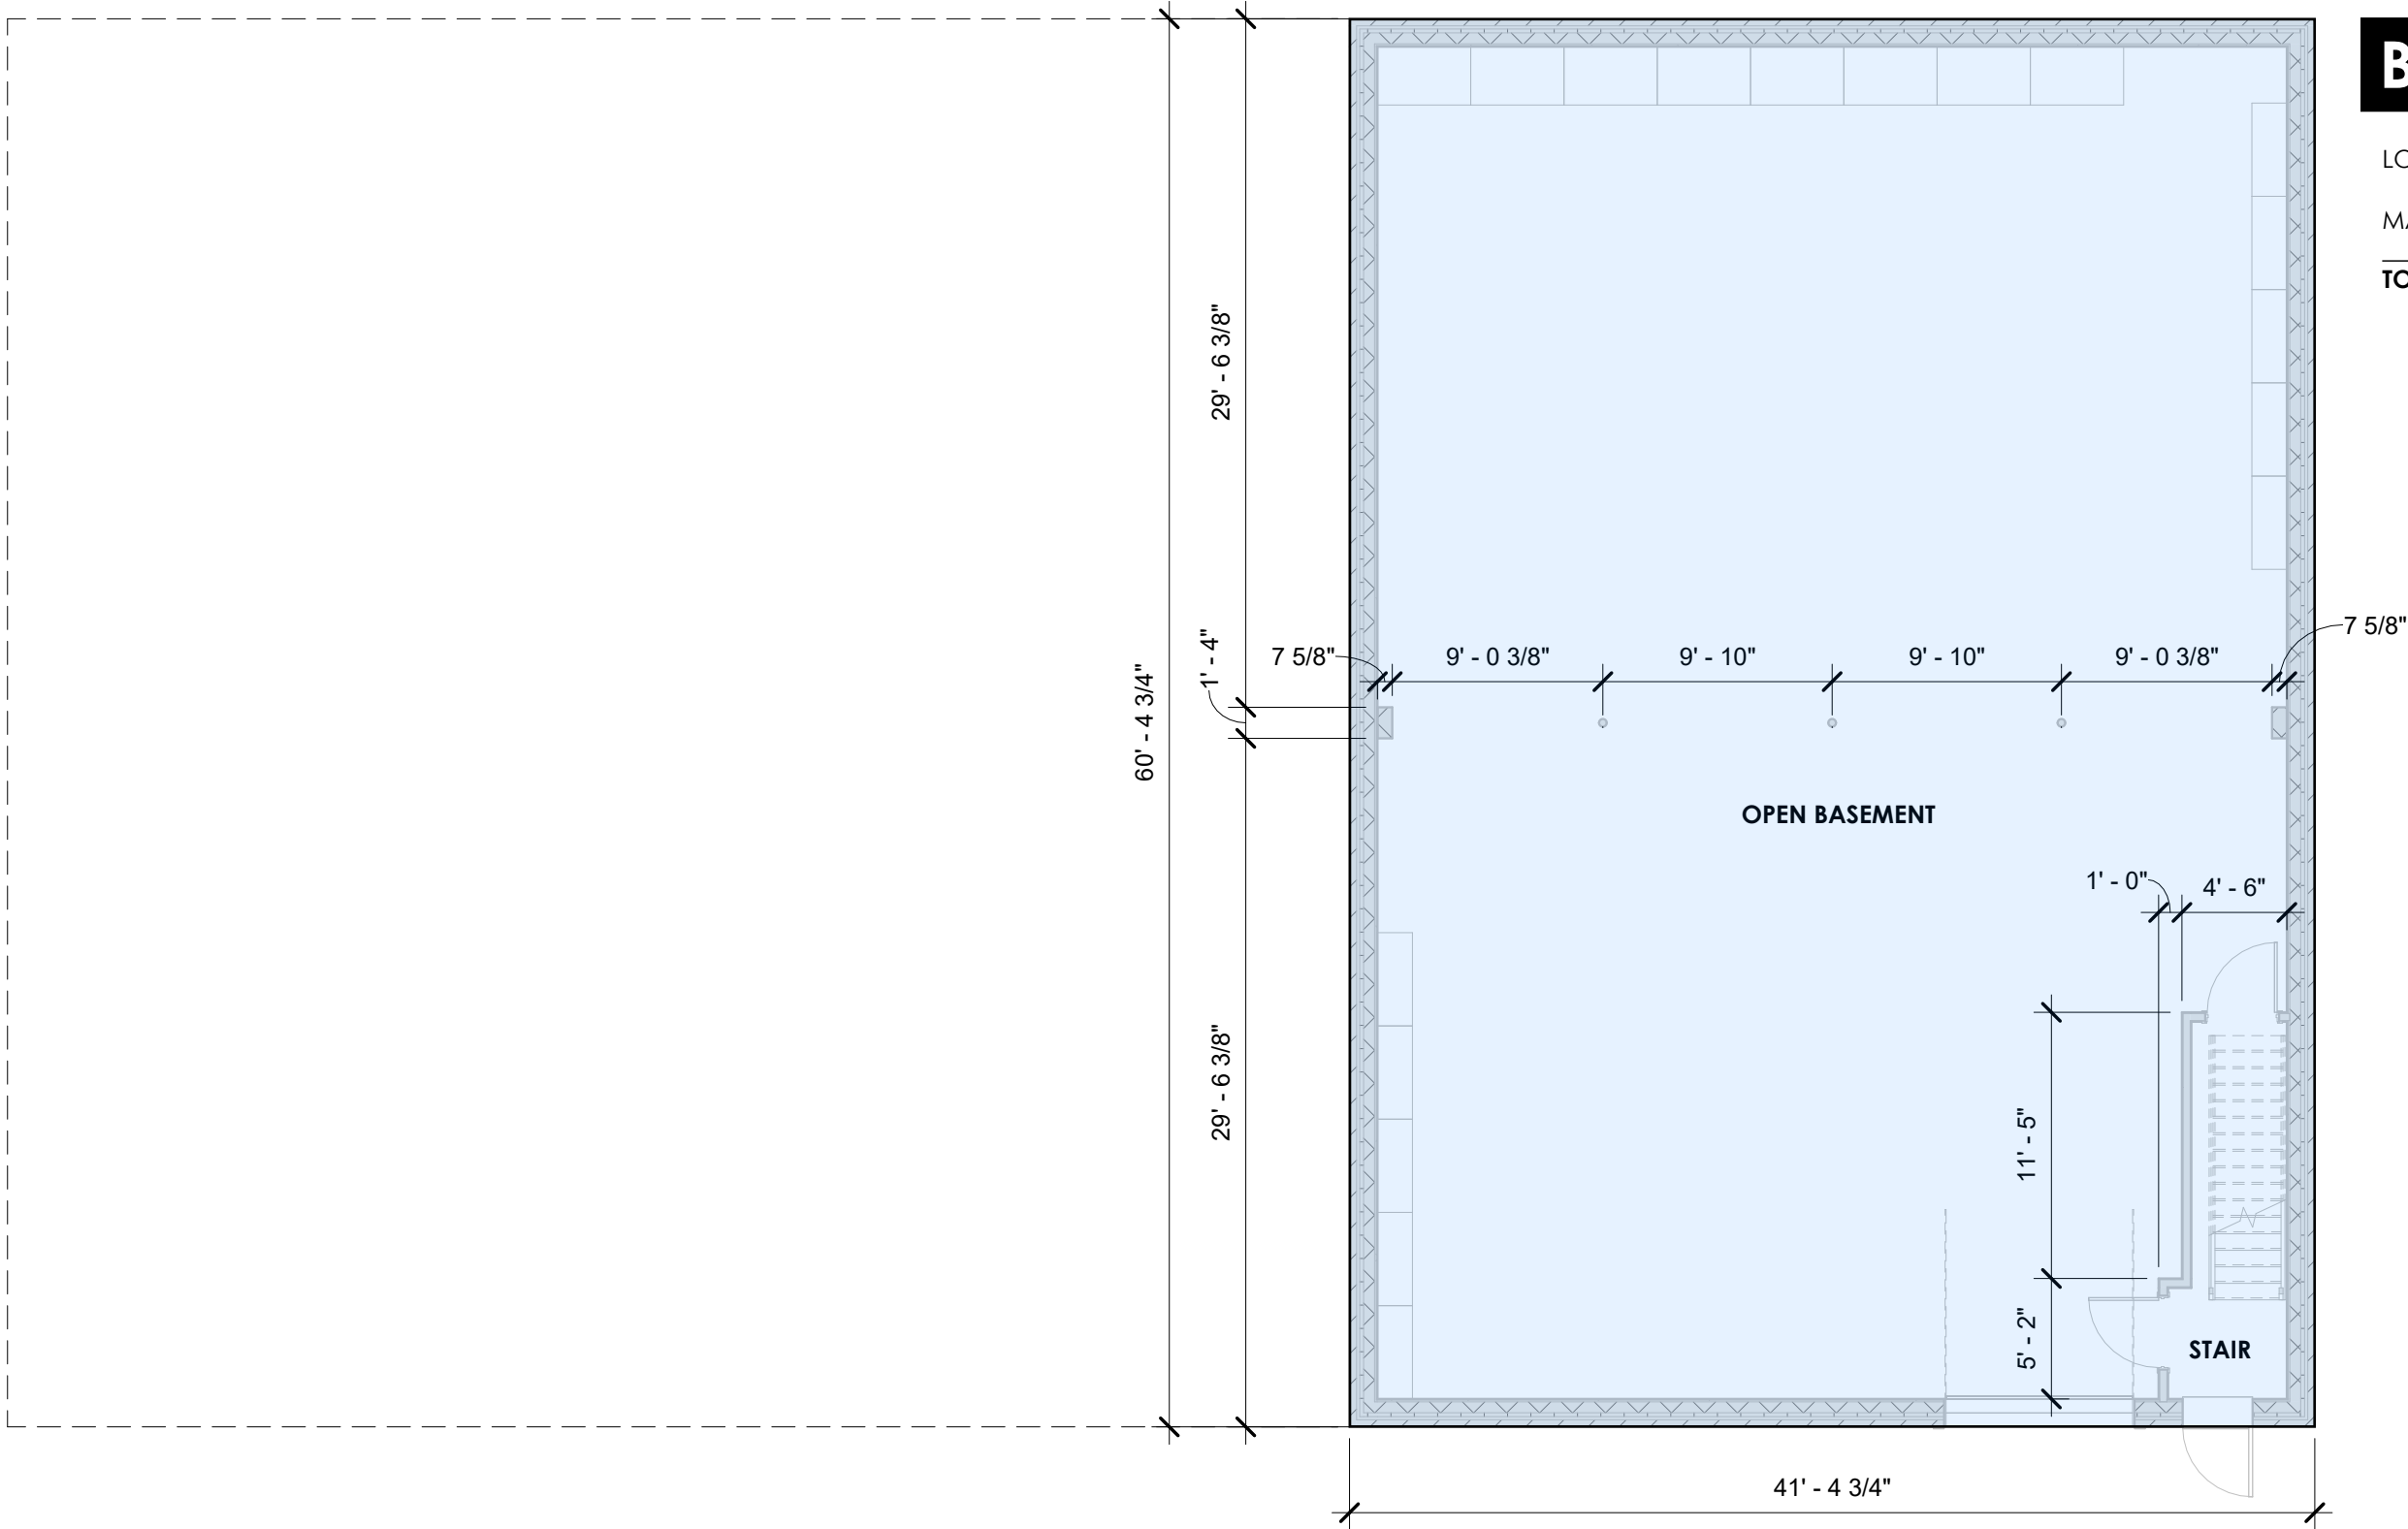

1 LOWER LEVEL FLOOR PLAN
1/8" = 1'-0"



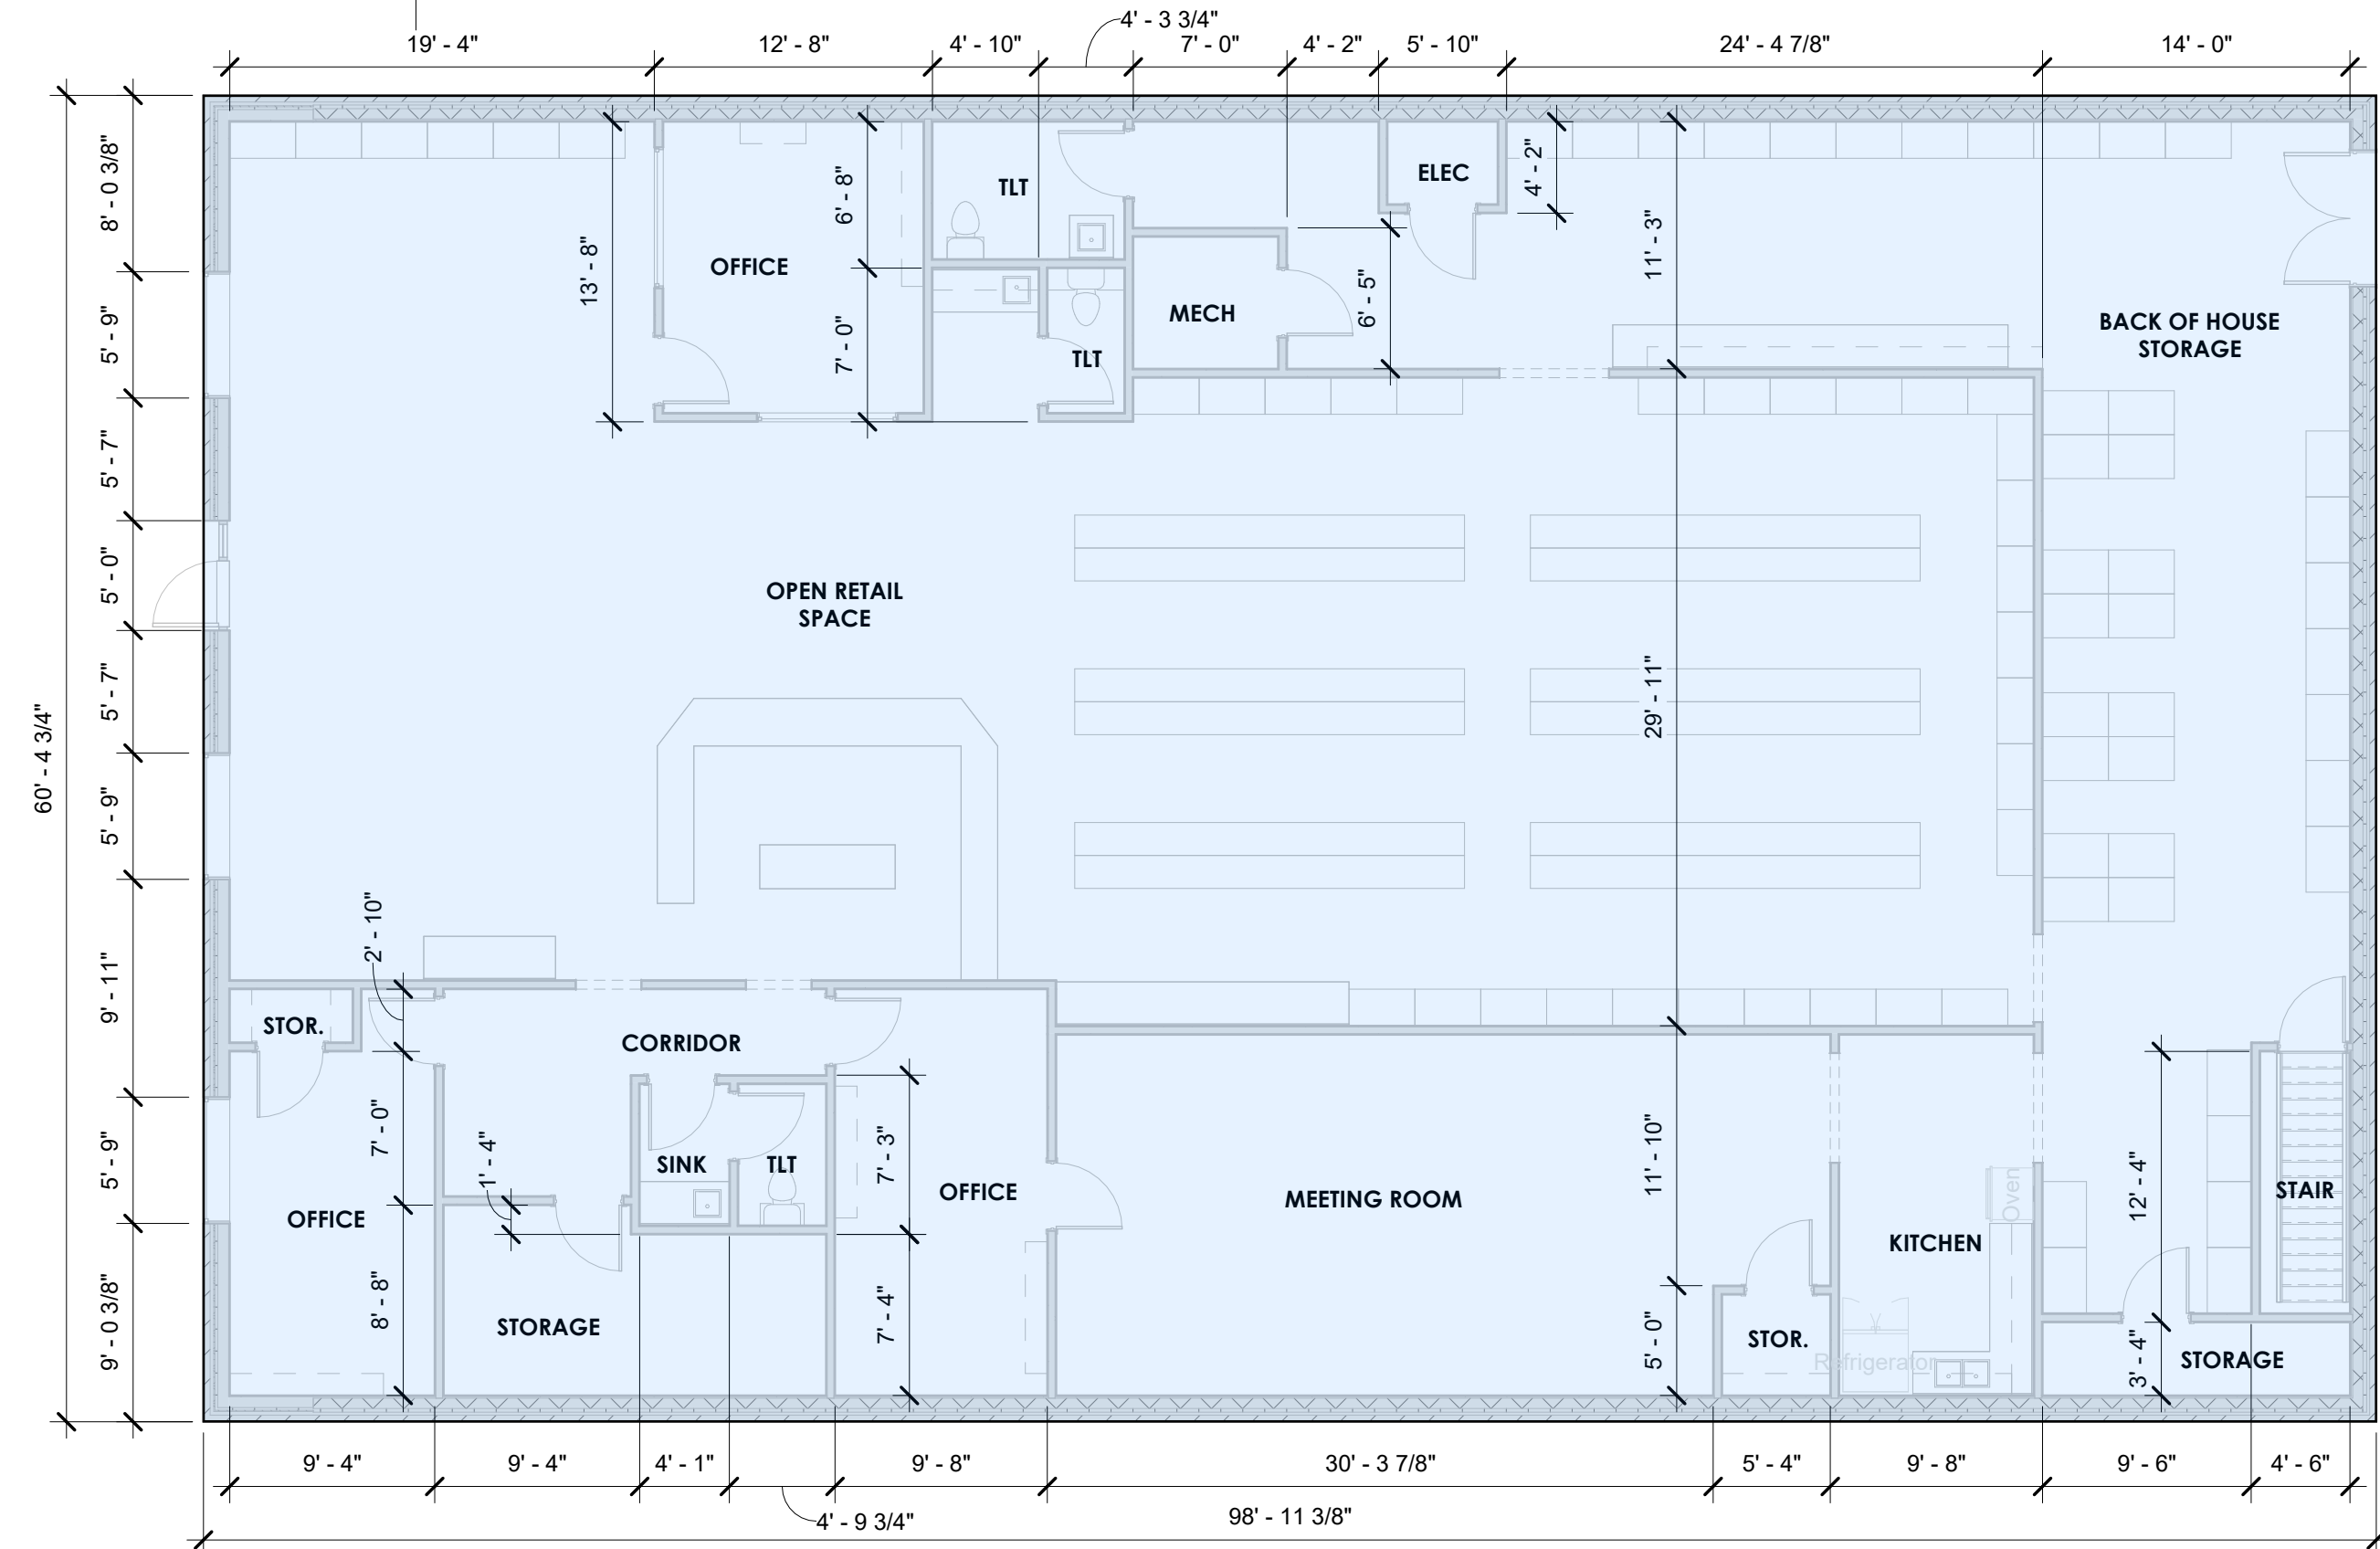

BUILDING S.F.

LOWER LEVEL	2,501 S.F.
MAIN LEVEL	5,977 S.F.
TOTAL	8,478 S.F.

1 MAIN LEVEL FLOOR PLAN
1/8" = 1'-0"

