



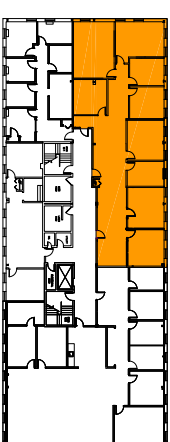

STACKING PLAN

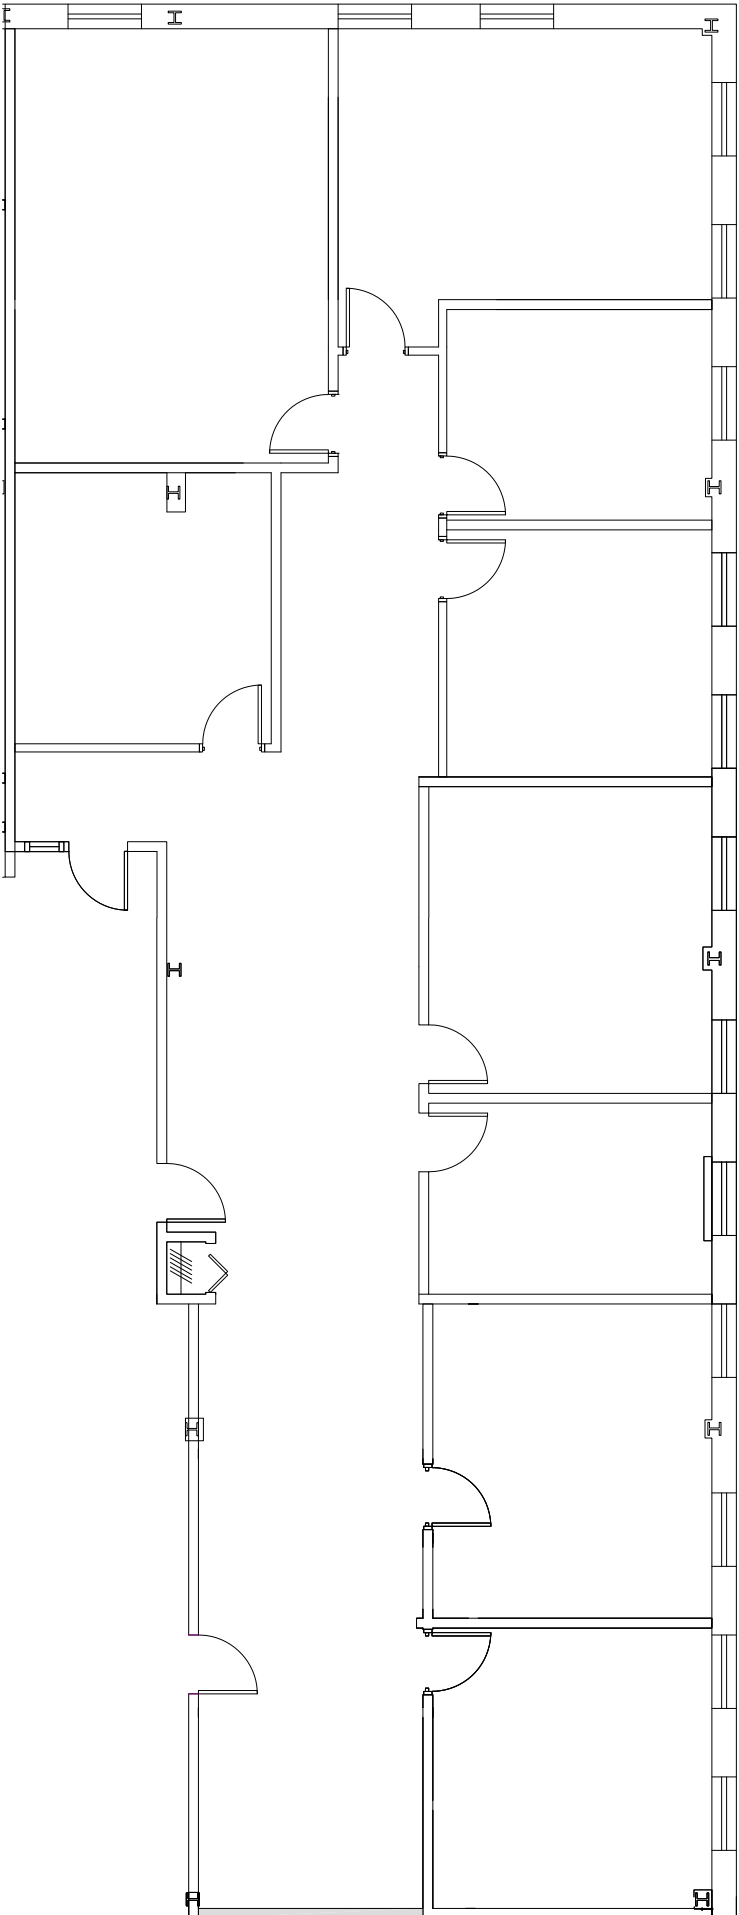

KEY PLAN

222 Forbes Road		Suite 4402		5/23/2025		 KS Partners <small>owned & managed</small> 130 New Boston Street, Suite 303 Woburn, MA 01801 (978) 560-0560
LEGEND		3,645 RSF		Scale: _____ Revision Date: _____		
 Existing Walls				WI Wright Interiors <small>Interior Design & Space Planning</small> bree@wrightinteriors.net		Drawing Name: 222 Forbes Rd 4th fl 5-23-25

Site verification needed.