





② Front Elevation
1/8" = 1'-0"

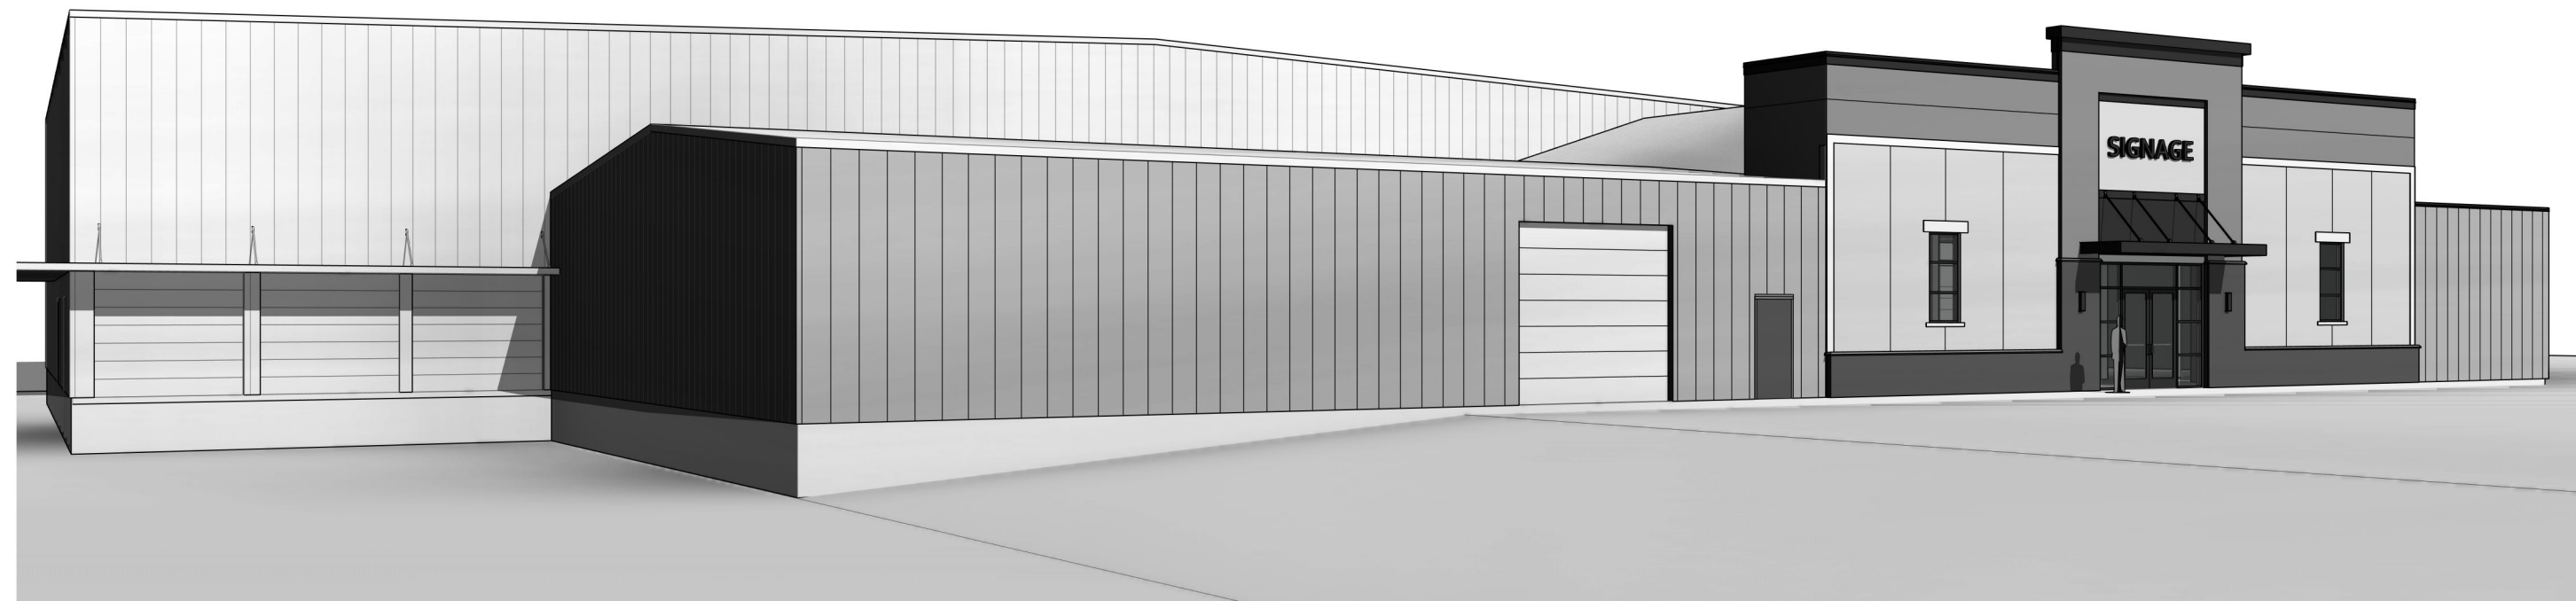

③ Front Perspective View

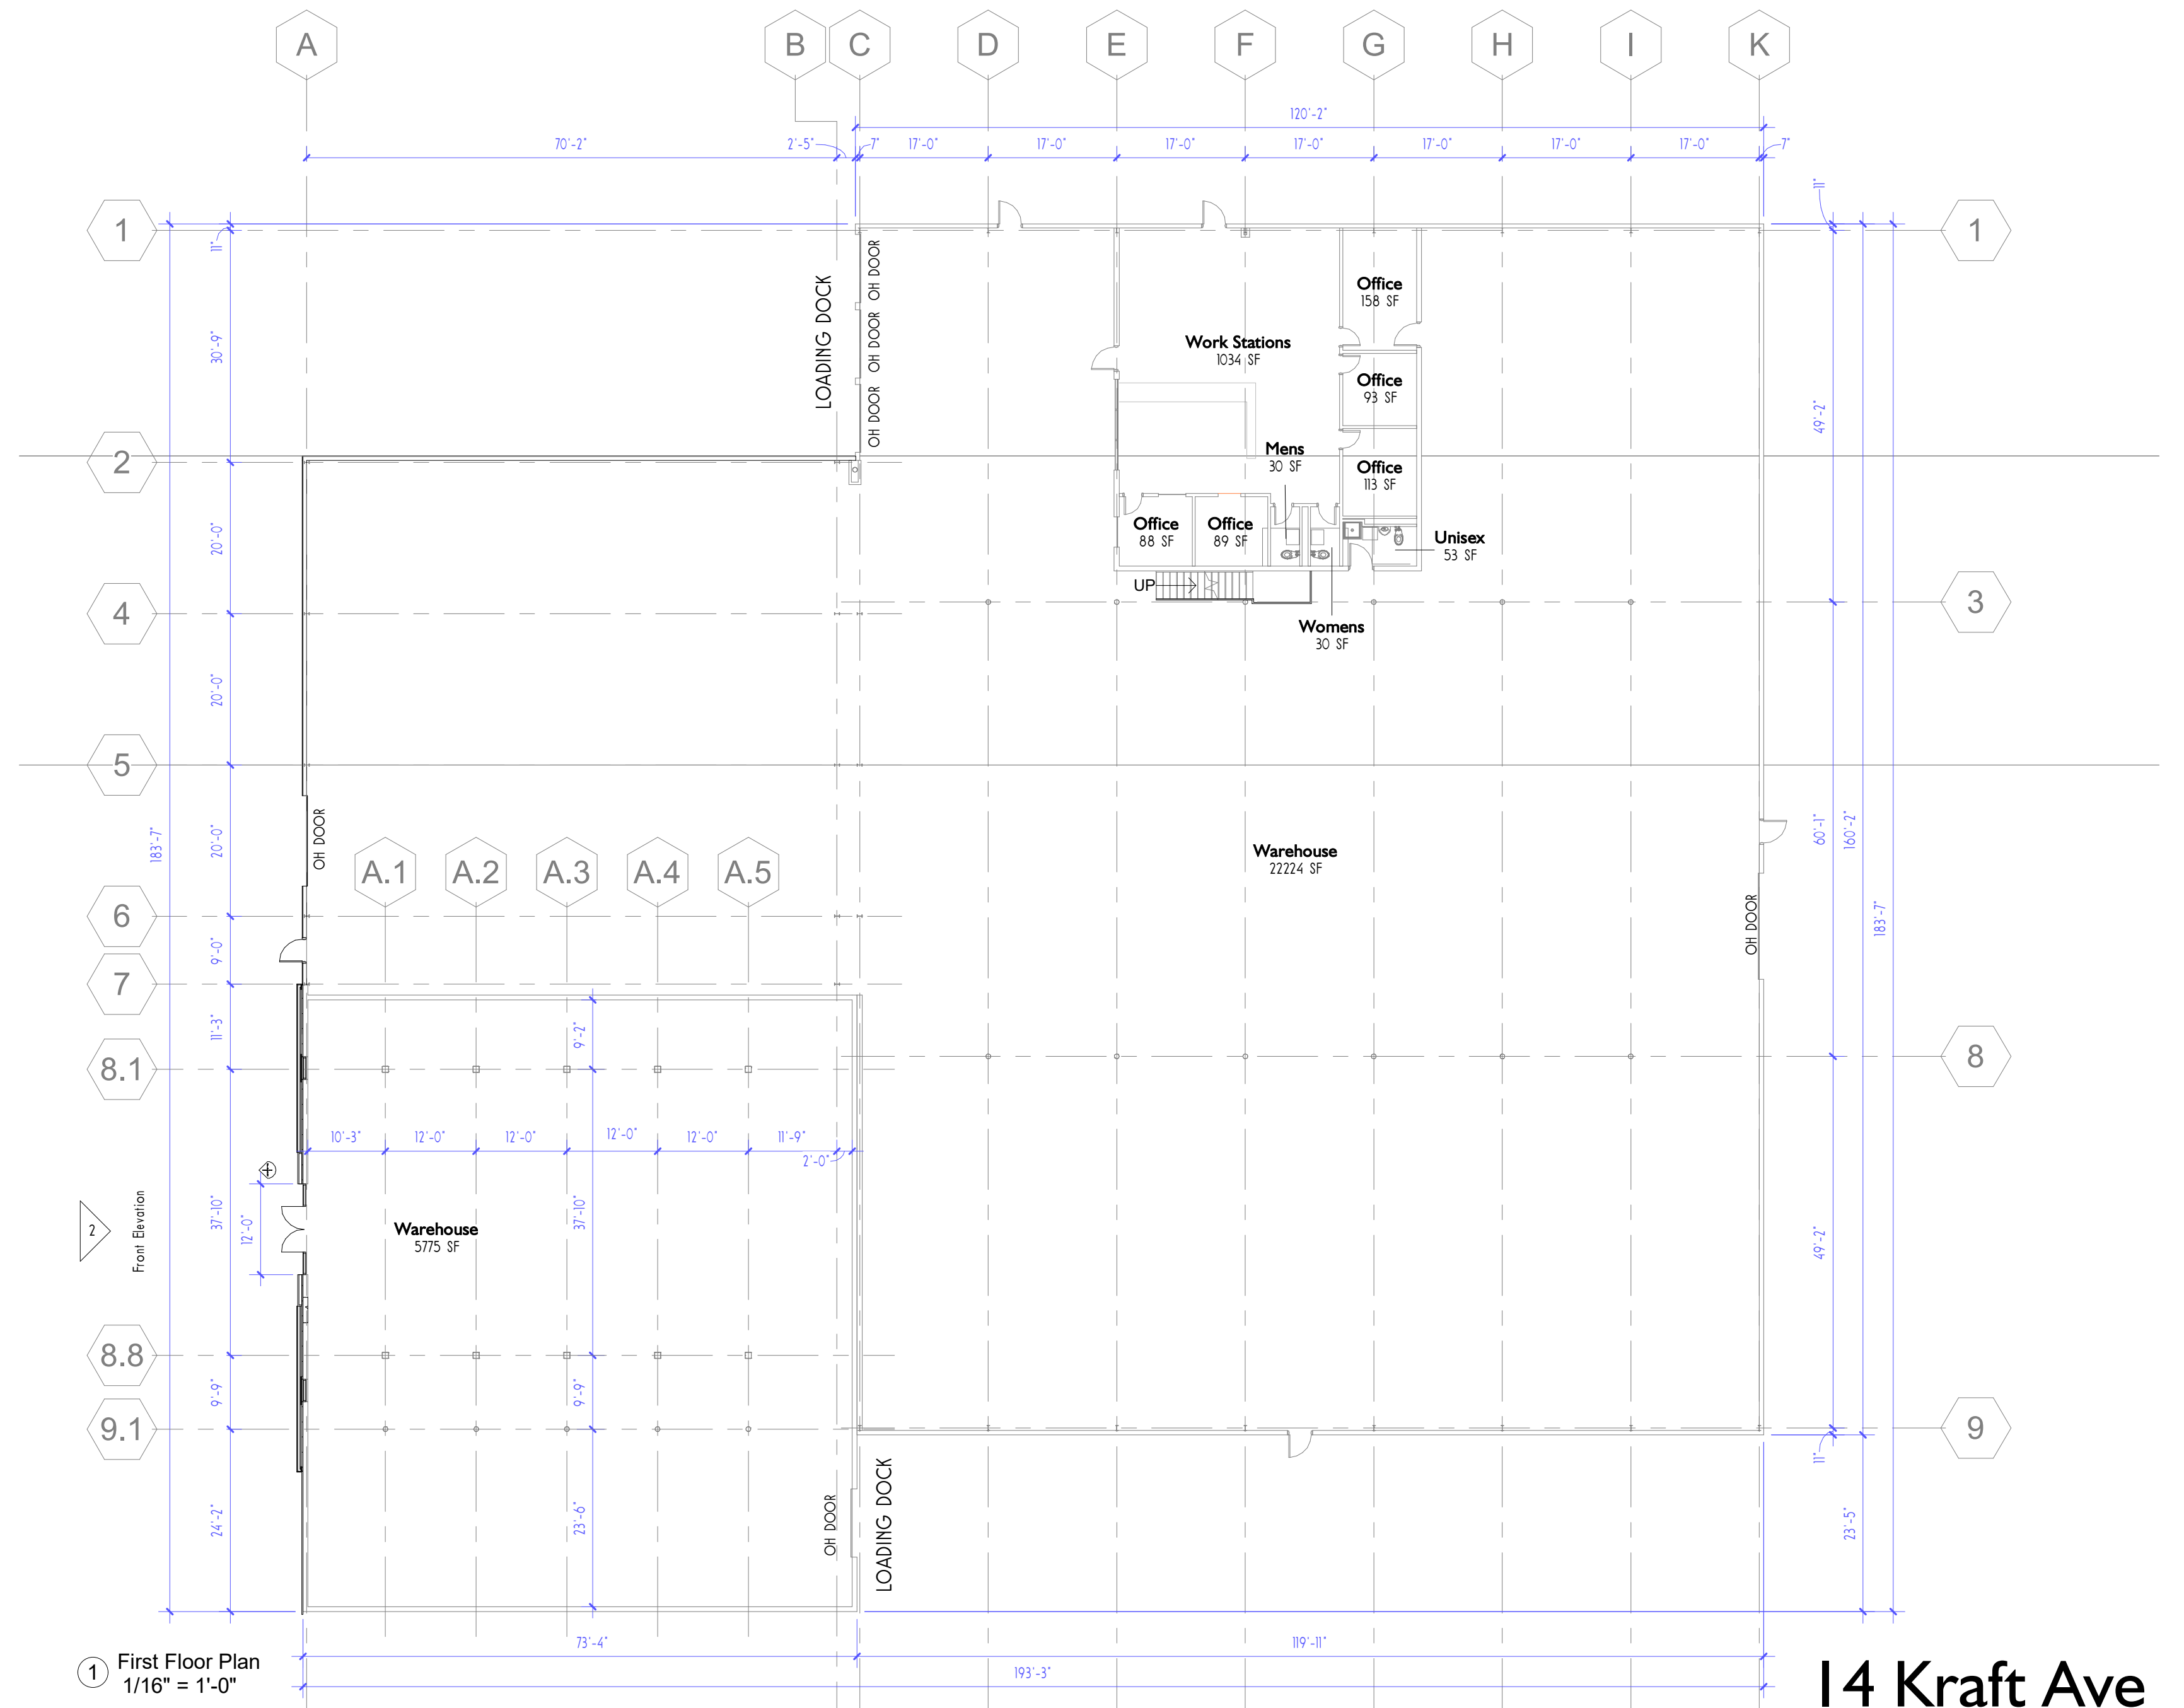

① First Floor Plan
1/16" = 1'-0"

14 Kraft Ave