

PROJECT:

CALVARY SUITE "A"

OWNER CONTACT:

PROJECT LOCATION:

603 CALVARY STREET
ROANOKE VA

ARCHITECT:

SUMMIT STUDIO, LLC
4615 Old Fredericksburg Rd.
Mineral, VA 23117
540.915.1233

CONTRACTOR:


DATE:

09-29-2025




DRAWING SHEET

A1.02

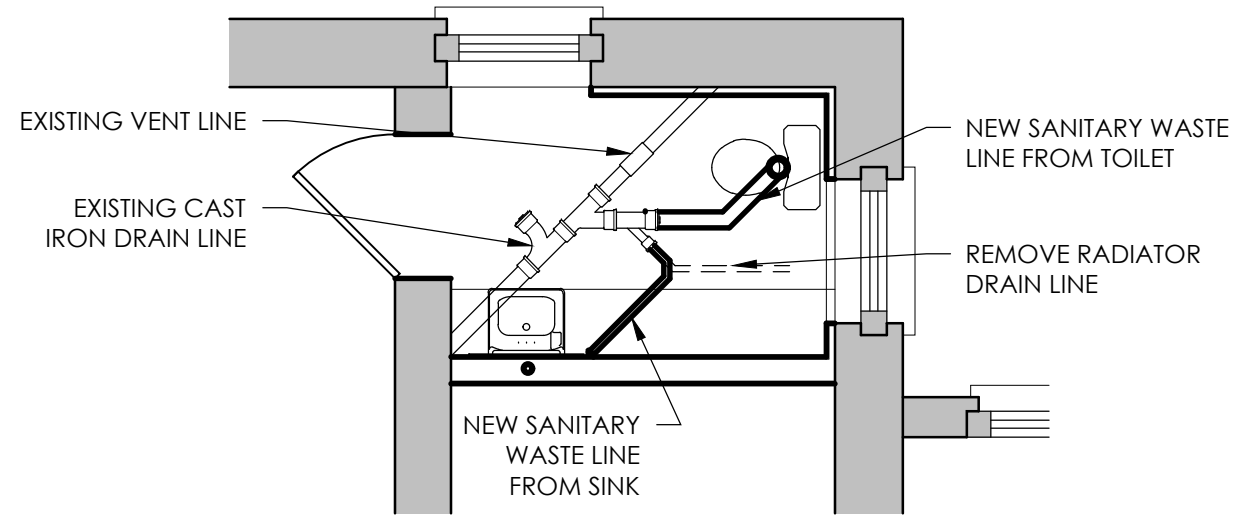

CONCEPTUAL PLUMBING PLAN

1/4"=1'-0" 1

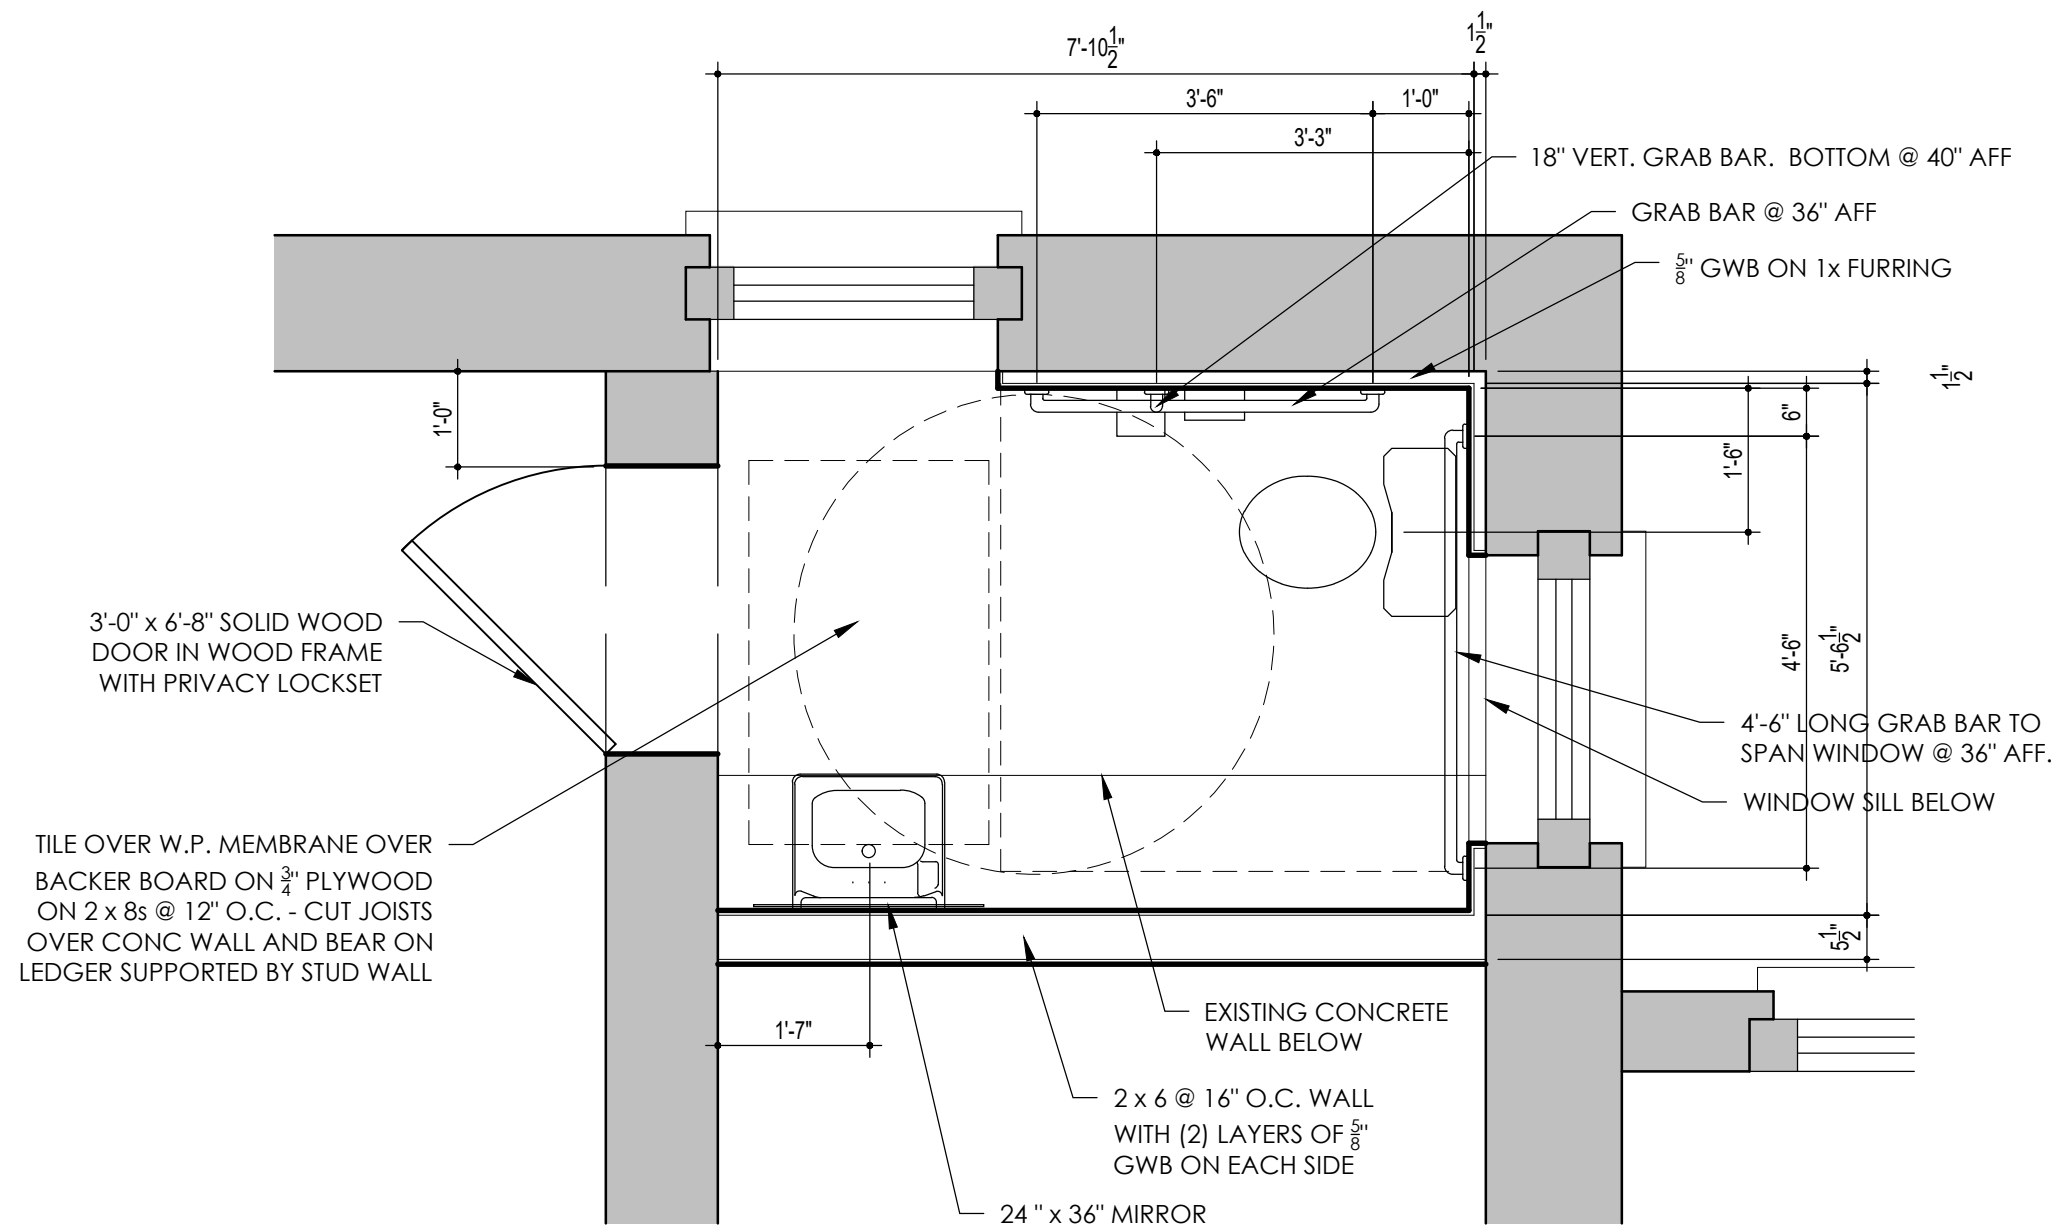

TOILET PLAN

1/2"=1'-0" 1