

831 North
Highland
Avenue
LOS ANGELES, CA 90038



FOR LEASE | ±4,617 SF GROUND FLOOR
RARE DESIGNER SHOWROOM | ART GALLERY | RETAIL | CREATIVE USE
IN THE HEART OF HOLLYWOOD MEDIA DISTRICT

NAI Capital
COMMERCIAL REAL ESTATE SERVICES, WORLDWIDE

OPPORTUNITY HIGHLIGHTS



Open Area - View to Rear Entrance

- Ideal ground floor former gallery also perfect for designer showroom or creative retail & office uses
- Located in cultural hub with over 20 art and design galleries in a few block radius. Proof this location is desirable epicenter for art and design businesses
- Centrally located in the Hollywood Media District, a nationally recognized Business Improvement District. Also adjacent to the thriving Sycamore District, home to major music & media companies, cutting-edge fashion, retailers and restaurants
- Storage areas in rear of space and 2 private restrooms. Rear alley access for deliveries
- Available for immediate occupancy
- Excellent brand visibility with over 41,000 vehicles passing daily
- Versatile zoning (CM IVL-SN) Commercial Manufacturing Zone and any use permitted in the C2 Zone allows a wide range of uses. Also a Transit Priority Area within ½ mi. of major transit stop.

DETAILS

PREMISES: ±4,617 SF on the ground floor

LEASE RATE: \$3.75 PSF/MO + NNN (\$0.25)

TERM: 3-5 Years + Options

AVAILABLE: Immediate

HVAC: 2 X 5 ton units

CEILINGS: ±17' 7" high with custom gallery lighting and polished concrete floors


- PARKING:**
- 3 surface parking spaces in rear
 - Unrestricted parking on Highland Ave.
 - 2 hour parking on side streets
 - Monthly parking at neighborhood surface lots



Exhibition Area #5 & View to Rear Entrance

FLOOR PLAN

Exhibition Area = EA
Open Area = OA
Electrical Room = ERM

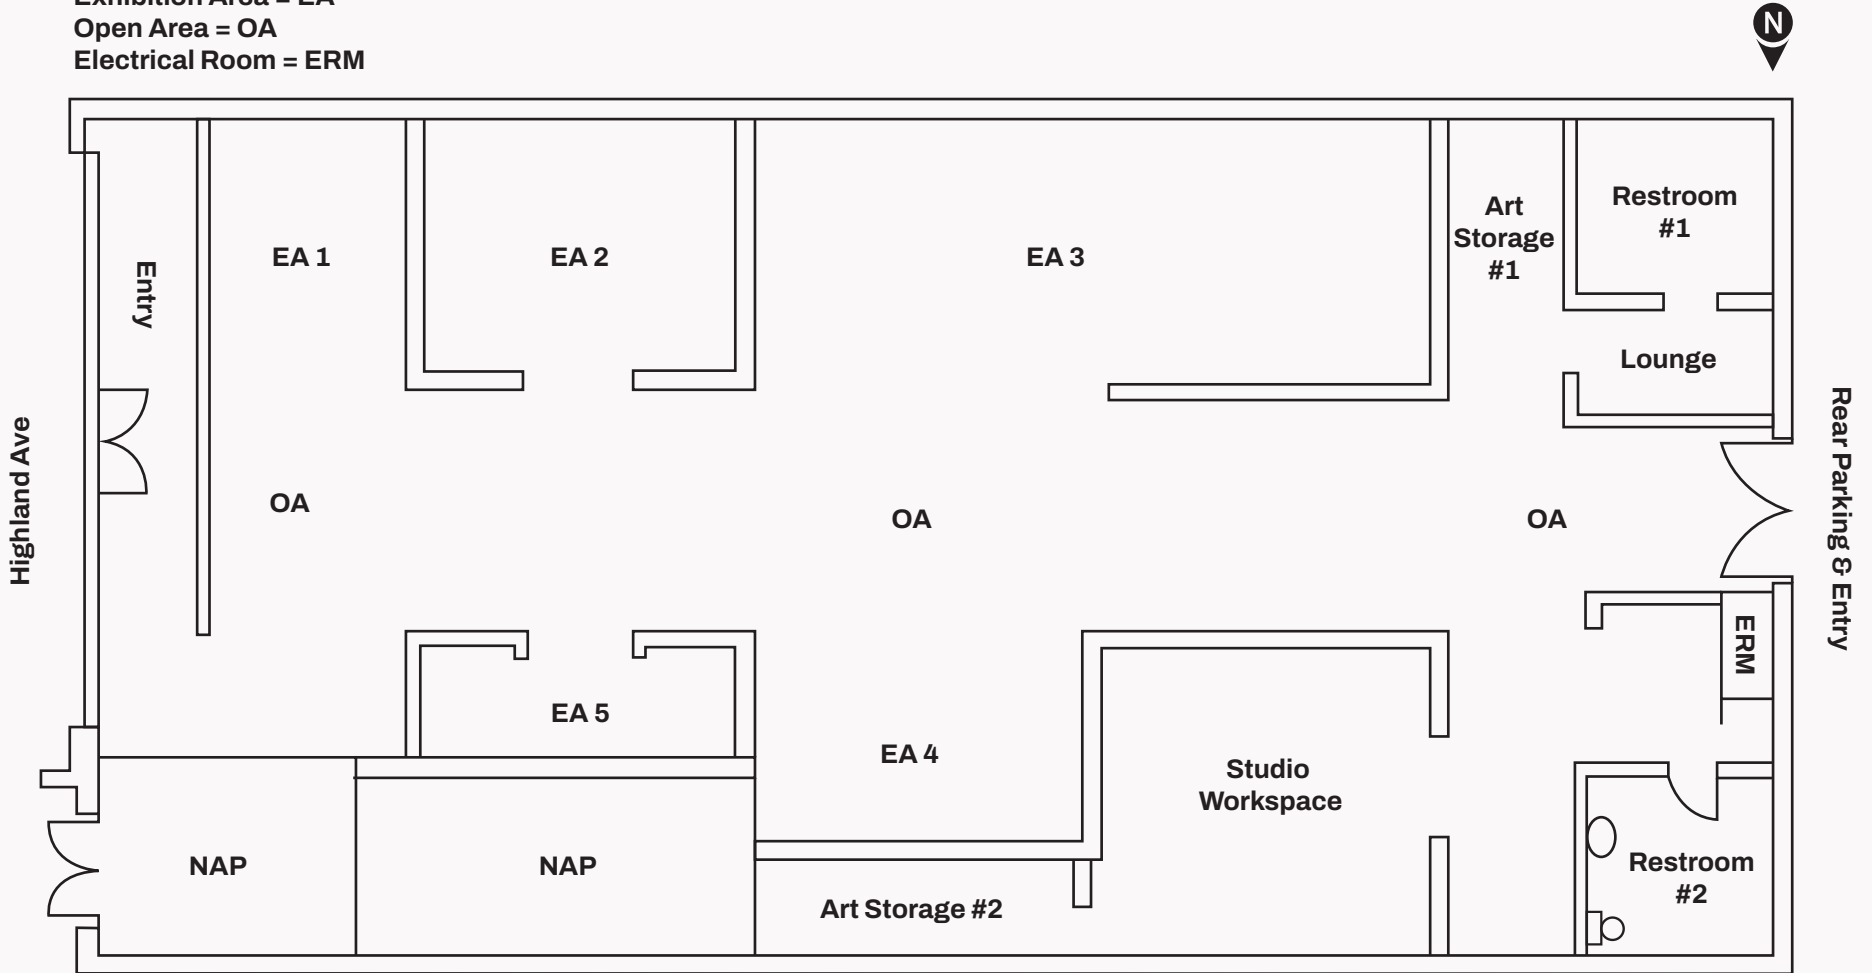

Plans are not to scale. Dimensions and features are approximate.
Tenant is responsible for independently verifying all property details, including square footage, layout and specifications.

PHOTO GALLERY A space where the scale, the light and the neighborhood will fit the next creative business perfectly



Exhibition Area #3



Exhibition Area #2 & #3



Exhibition Area #4



Open Area View to Front




Studio Workspace & Art Storage

NEIGHBORHOOD ART & DESIGN STUDIOS MAP

Interior Design Firms & Galleries

- 1 Apparatus (lighting and design studio)
- 2 Ralph Pucci
- 3 Regen Projects
- 4 Michael Kohn Gallery
- 5 Formed For
- 6 BDDW
- 7 JF Chen (main Gallery)
- 8 Holly Hunt
- 9 Blackman Cruz
- 10 JF Chen C Project
- 11 Nonaka-Hill
- 12 Jeffrey Deitch
- 13 David LaChapelle Studios (fine art photography)
- 14 Galerie Ground
- 15 Sebastian Gladstone Gallery
- 16 Jeffery Deitch
- 17 Lisson Gallery
- 18 Form L.A.
- 19 Matthew Brown
- 20 Matthew Brown

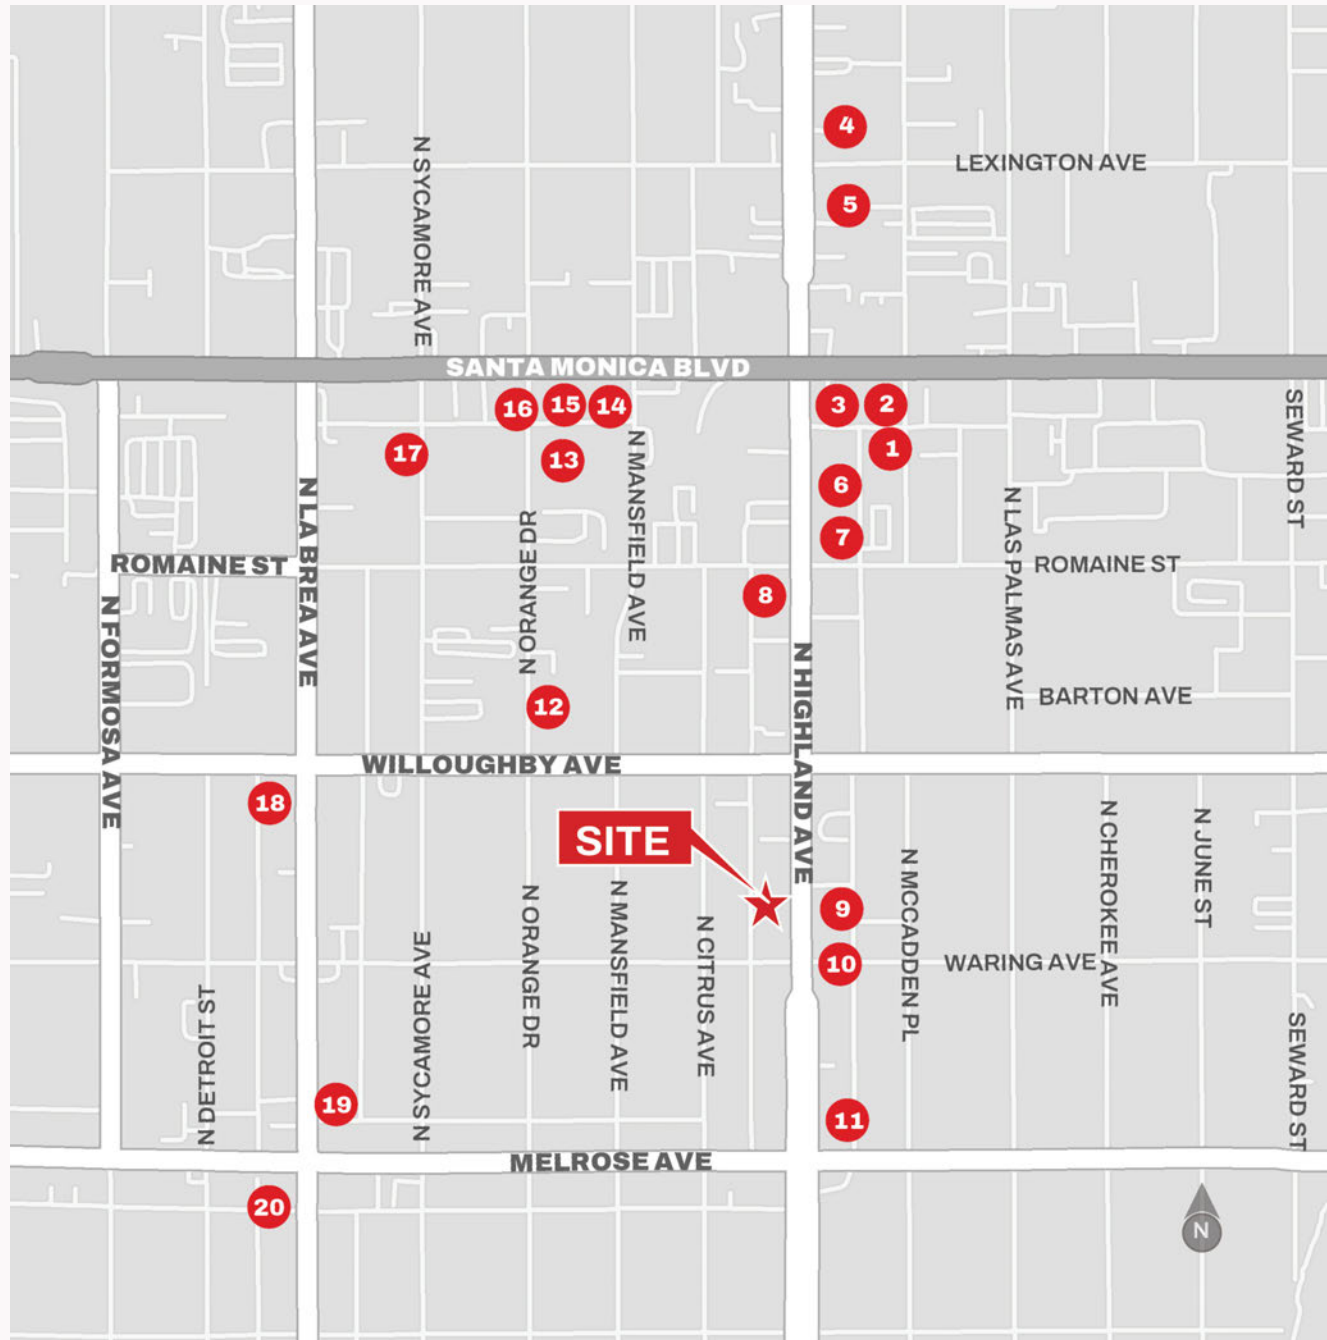

NEIGHBORHOOD RETAILERS | RESTAURANTS | MEDIA

Restaurants & Cafes

- 1 Rao
- 2 Stereoscope coffee
- 3 SUMAC Mediterranean
- 4 Salt's Cure
- 5 Everytable
- 6 Trejo's Coffee & Donuts
- 7 Starbucks Drive through
- 8 The Cat & Fiddle
- 9 Osteria Mozza
- 10 Pink's Hot Dogs
- 11 Sightglass Coffee
- 12 Tartine
- 13 Tre Lune
- 14 Mr. T (French Restaurant)
- 15 Mizlala (Mediterranean) ground floor of Kaiser Permanente bld.
- 16 Tesla Diner
- 17 Mendocino Farms
- 18 Formosa Café
- 19 Jones

Retail Stores

- 20 Noah Clothing (New York-based streetwear brand)
- 21 Retrospecs & Co (eyewear)
- 22 Supervinyl (record store)
- 23 Lizzie Mandler (fine jewelry)
- 24 Ex Nihilo Paris (French fragrance house)
- 25 Just One Eye (fashion, jewelry, art and furniture)
- 26 Jacques Marie Mage (luxury eyewear)
- 27 Officine Generale (fashion)
- 28 Nili Lotan (women & men's fashion boutique)
- 29 Fie Isolde (handcrafted fine jewelry)
- 30 Italy 2000 Furniture
- 31 Rick Owens Clothing

Media Companies

- 32 Motive Creative
- 33 Smuggler Studio
- 34 Deluxe Media Inc.
- 35 Sunset Las Palmas Studios
- 36 BuzzFeed Studios
- 37 Bond



Wellness & Fitness






- 44 [solidcore]
- 45 Formula Fig (facials, injectables)
- 46 Pause Wellness Studio
- 47 Sandspa (massage, facials, skin & nail care)
- 48 Ultra Body Fitness
- 49 TruFusion West Hollywood
- 50 Heimat (private gym)

Private School

- 51 BrellaHollywood (infant care/pre-school)



KEY DEMOGRAPHICS

	 Total Population	 Average HH Income	 Median Age	 Daytime Employees	 College Degree
1 Mile	48,854	\$150,383	37	29,317	58.6%
3 Mile	457,154	\$135,295	38.3	233,034	51.4%
5 Mile	1.02 M	\$134,603	37.9	505,902	46.2%

DAILY TRAFFIC COUNTS

Intersection	ADT
Highland Ave. (directly in front of property)	41,000



Walker's Score
92 out of 100 (Walker's Paradise)



Transit Score
57 out of 100 (Good Transit)

831 North
Highland
Avenue
LOS ANGELES, CA 90038

For leasing information, contact:

Glenn Melnick

818.445.7504

gmelnick@naicapital.com

Cal DRE Lic. #01260850

Cheryl Pestor

626.676.4056

cpestor@naicapital.com

Cal DRE Lic #00810674

NAI Capital Commercial

225 S. Lake Avenue

Suite M270

Pasadena, CA 91101

626.564.4800



©NAI Capital Commercial, Inc. Content in this document may include AI generated or alerted text, images and/or analysis. No warranty, express or implied, is made as to the accuracy of the information contained herein. This information is submitted subject to errors, omissions, change of price, rental or other conditions, withdrawal without notice, and is subject to any special listing conditions imposed by our principals. Cooperating brokers, buyers, tenants and other parties who receive this document should not rely on it, but should use it as a starting point of analysis, and should independently confirm the accuracy of the information contained herein through a due diligence review of the books, records, files and documents that constitute reliable sources of the information described herein. Unedited images viewable at naicapital.com | Cal DRE Lic #02130474

NAICapital
COMMERCIAL REAL ESTATE SERVICES, WORLDWIDE