


STACKING PLAN




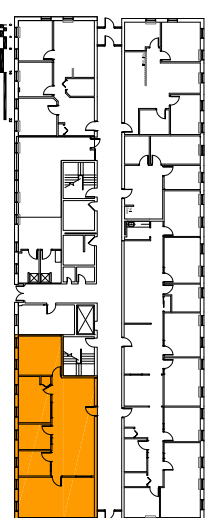

KEY PLAN

0 4 8

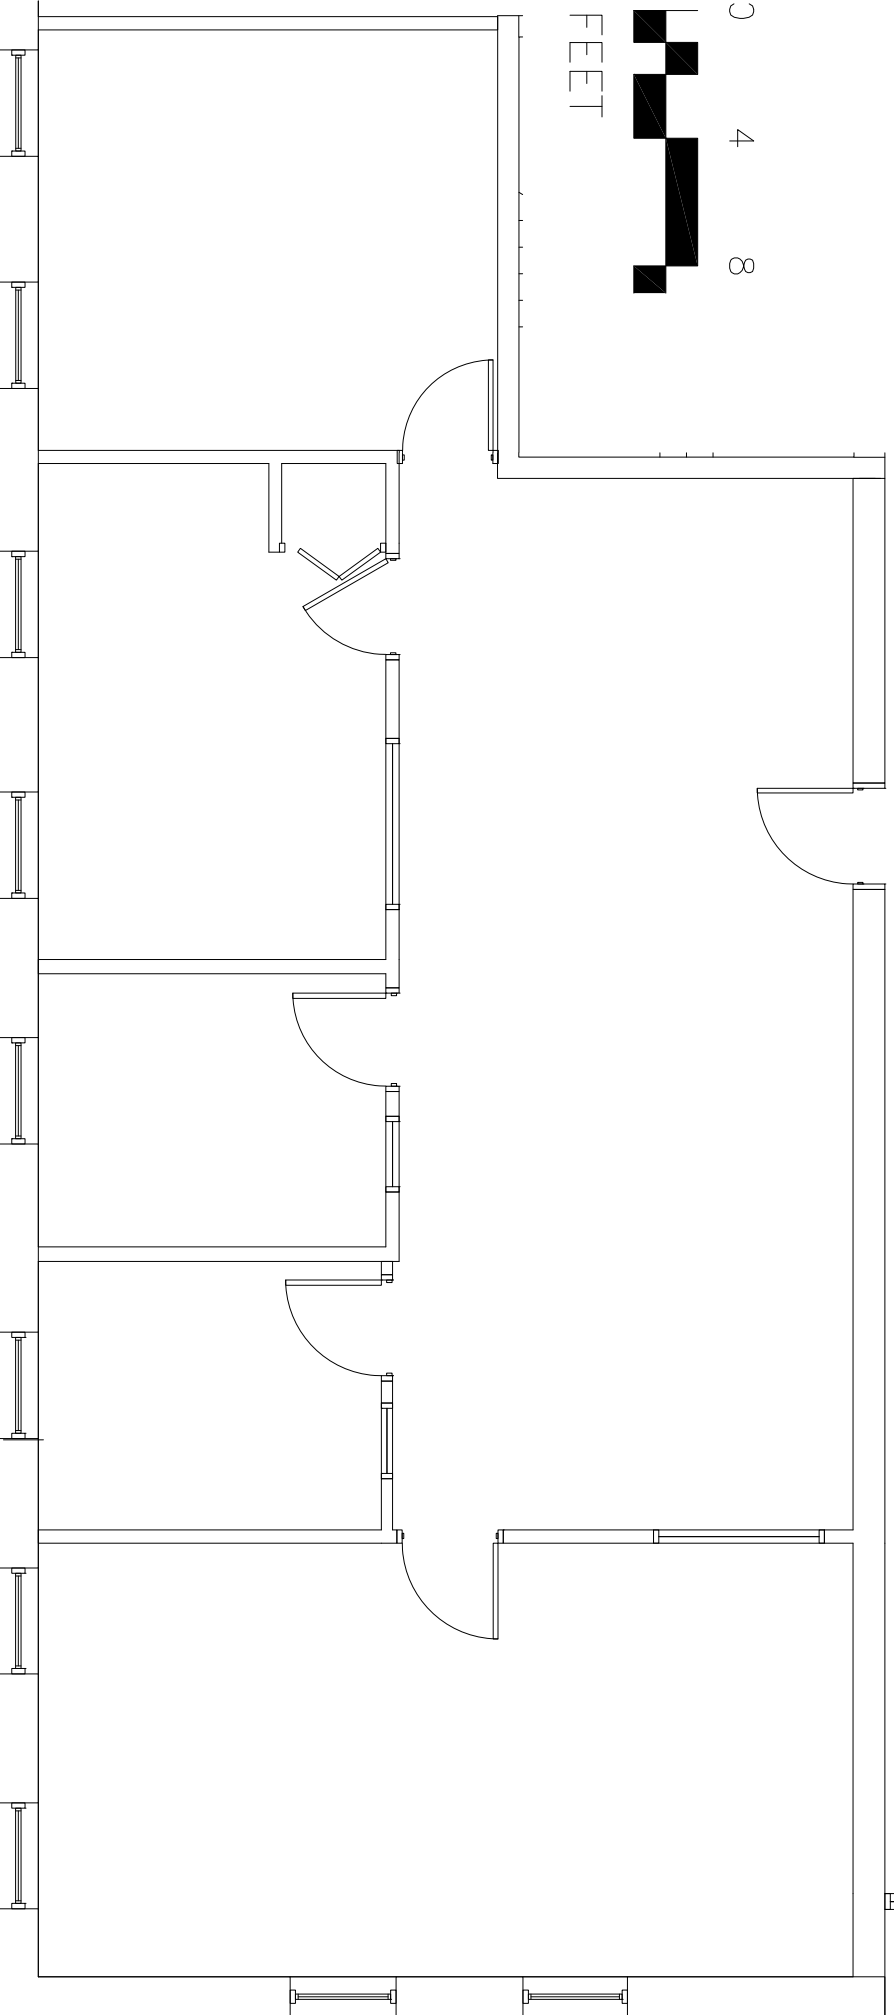

FEET



222 Forbes Rd		Suite 1100		9/1/2020		 KSPartners <small>consulting & planning</small> 130 New Boston Street, Suite 303 Woburn, MA 01801 (978) 560-0560
1,824 RSF		Scale:		Revision Date:		
LEGEND  Existing Walls		WI Wright Interiors <small>Interior Design & Space Planning</small> bree@wrightinteriors.net		Drawing Name: 222 Forbes Rd 1st Fl 2020		