

BULFINCH SQUARE

43 Thorndike Street

GENERAL NOTES

CONCEPTS INC.

GUNDPARTNERSHIP
 ARCHITECTURE | PLANNING
 47 THORNDIKE STREET
 CAMBRIDGE, MA 02141
 617 | 252-6800
 617 | 377-9414 FAX


DATE:

REVISION	DESCRIPTION	DATE
REVISED 1		

PROJECT	PRICING SET
DATE	11/30/2023
SCALE	As Indicated
DRAWN BY	Author
CHECKED BY	Checker
SHEET TITLE	LEVEL 1 OVERALL PLAN

DETAILS:

A01.11

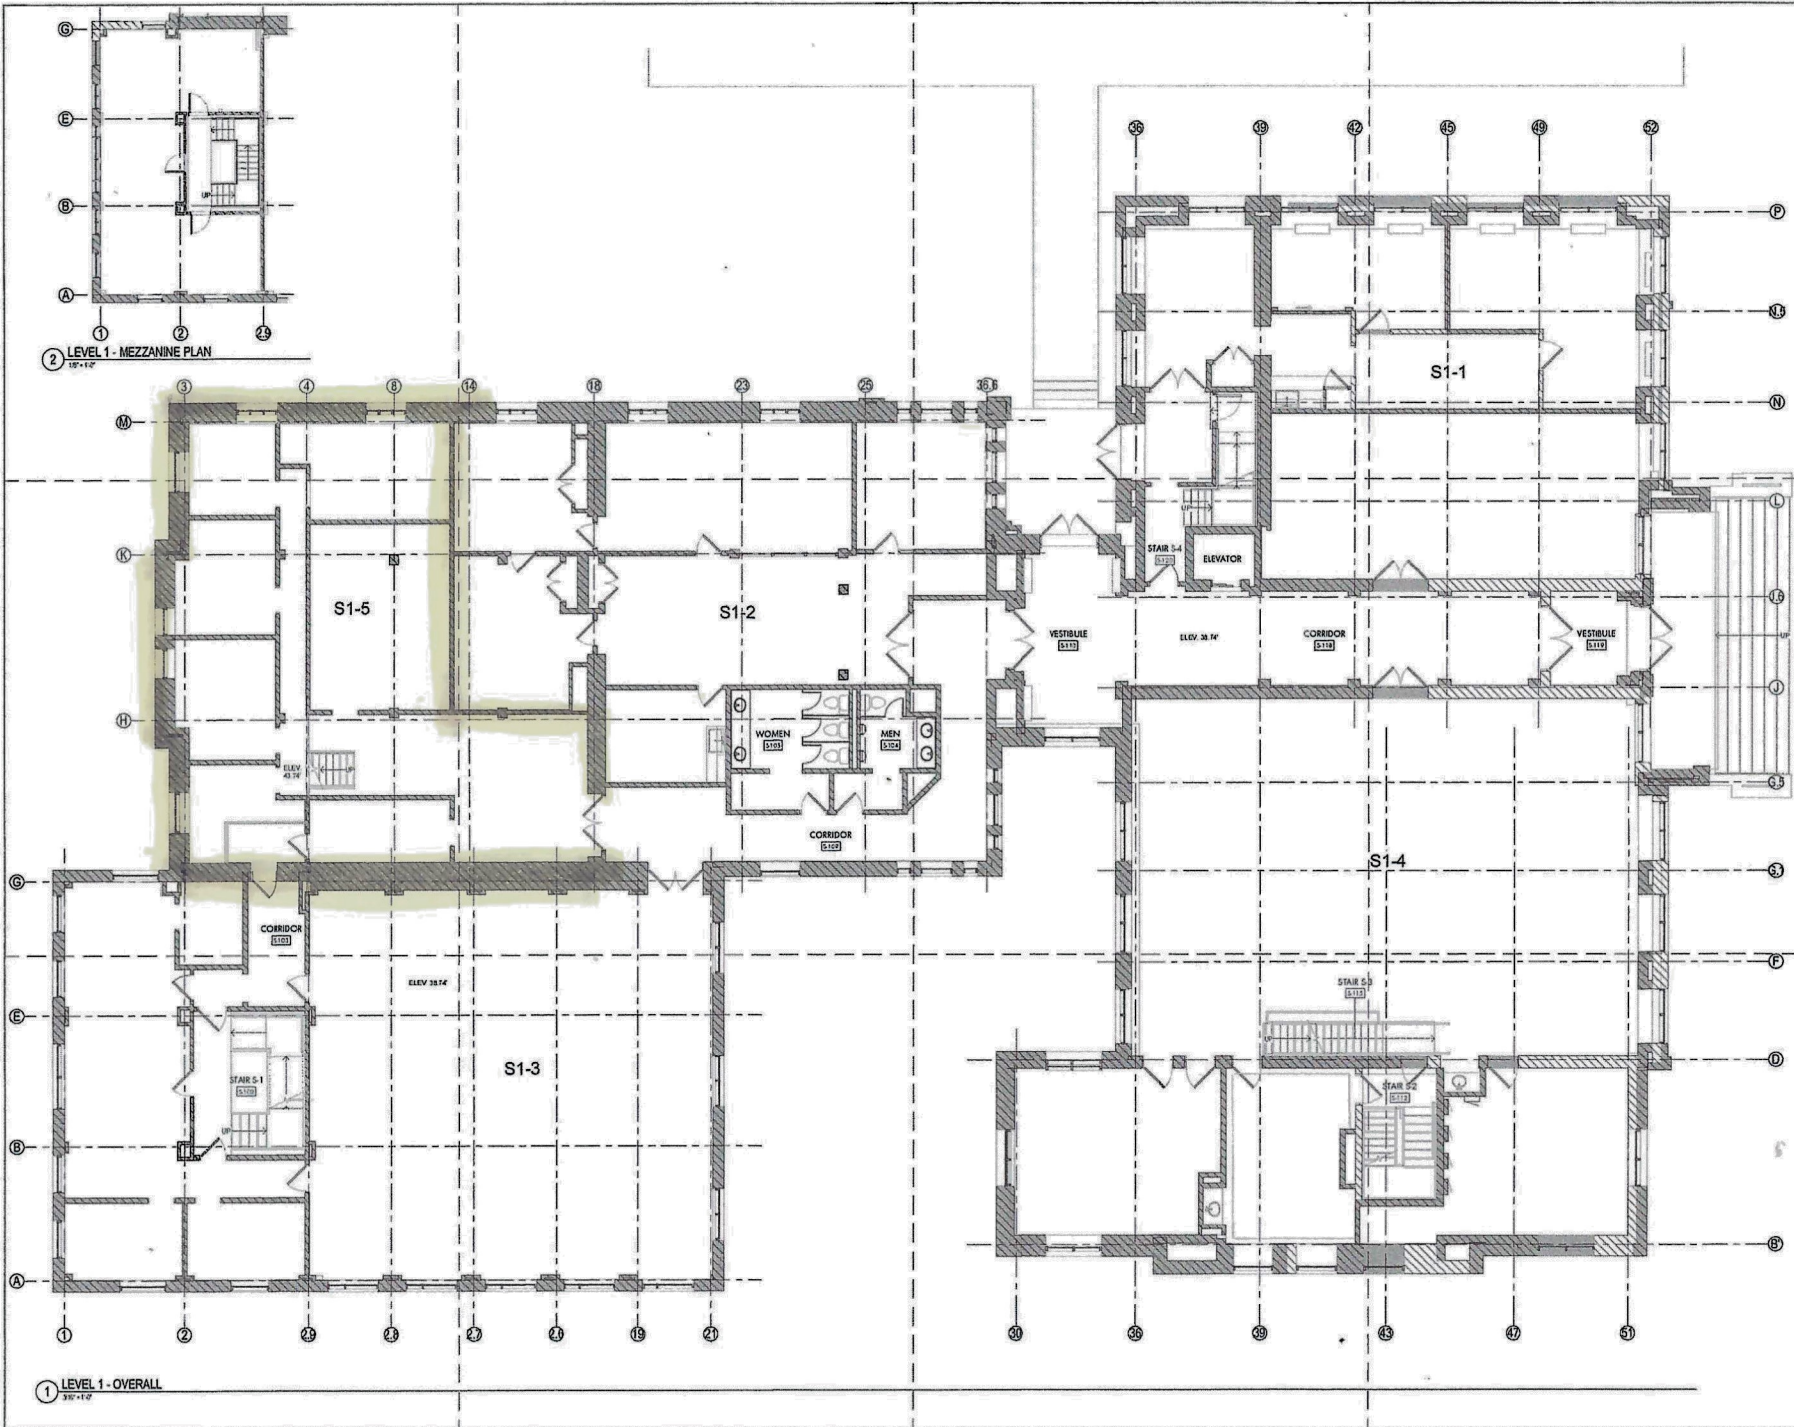

2 LEVEL 1 - MEZZANINE PLAN
10'-1/2"

1 LEVEL 1 - OVERALL
3/8" = 1'-0"