

# 9353 GREENBACK LANE

Orangevale, CA

FOR LEASE



Existing Restaurant Space With Hoods: 1,940 SF

FOR MORE INFORMATION, PLEASE CONTACT:

**MATT COLOGNA, SIOR**

Executive Director

+1 916 288 4805


matt.cologna@cushwake.com

CA License NO: 01210309



## AVAILABLE SUITES

NOT TO SCALE

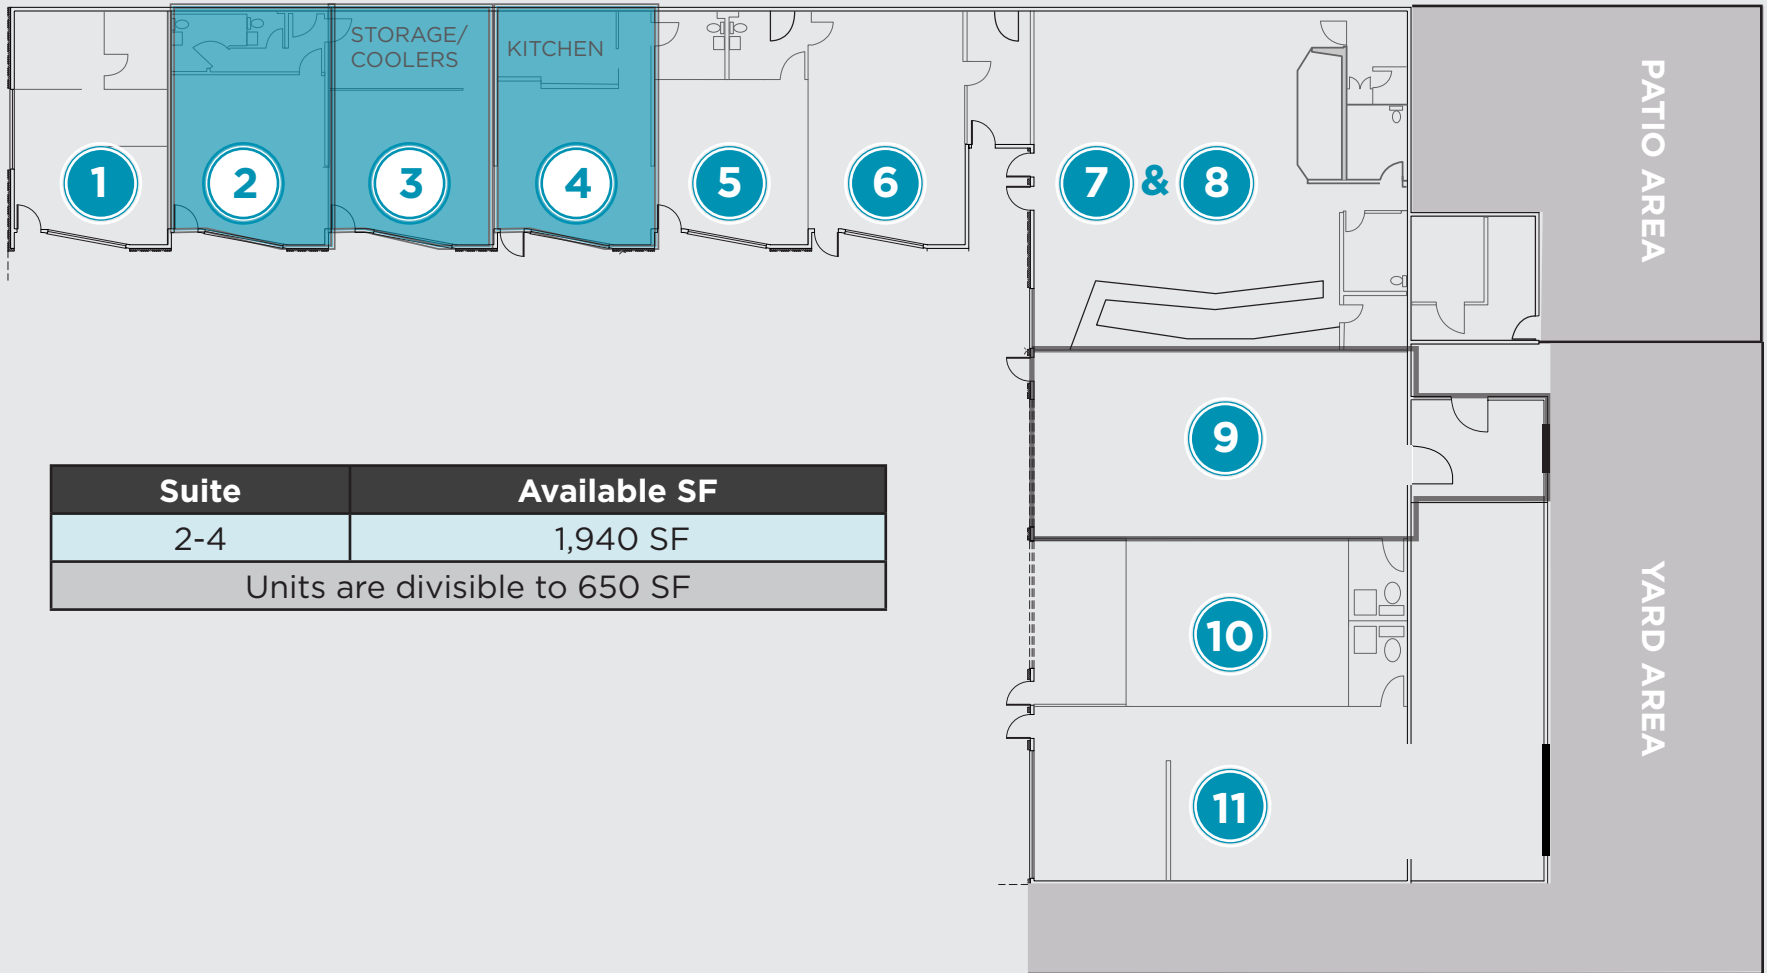

Suite	Available SF
2-4	1,940 SF
Units are divisible to 650 SF	

FOR MORE INFORMATION, PLEASE CONTACT:

**MATT COLOGNA, SIOR**  
Executive Director  
**+1 916 288 4805**  
matt.cologna@cushwake.com  
CA License NO: 01210309

# PROPERTY PHOTOS





FOR MORE INFORMATION, PLEASE CONTACT:

**MATT COLOGNA, SIOR**  
Executive Director  
**+1 916 288 4805**  
matt.cologna@cushwake.com  
CA License NO: 01210309

# 9353 GREENBACK LANE

Orangevale, CA

## PROPERTY LOCATION

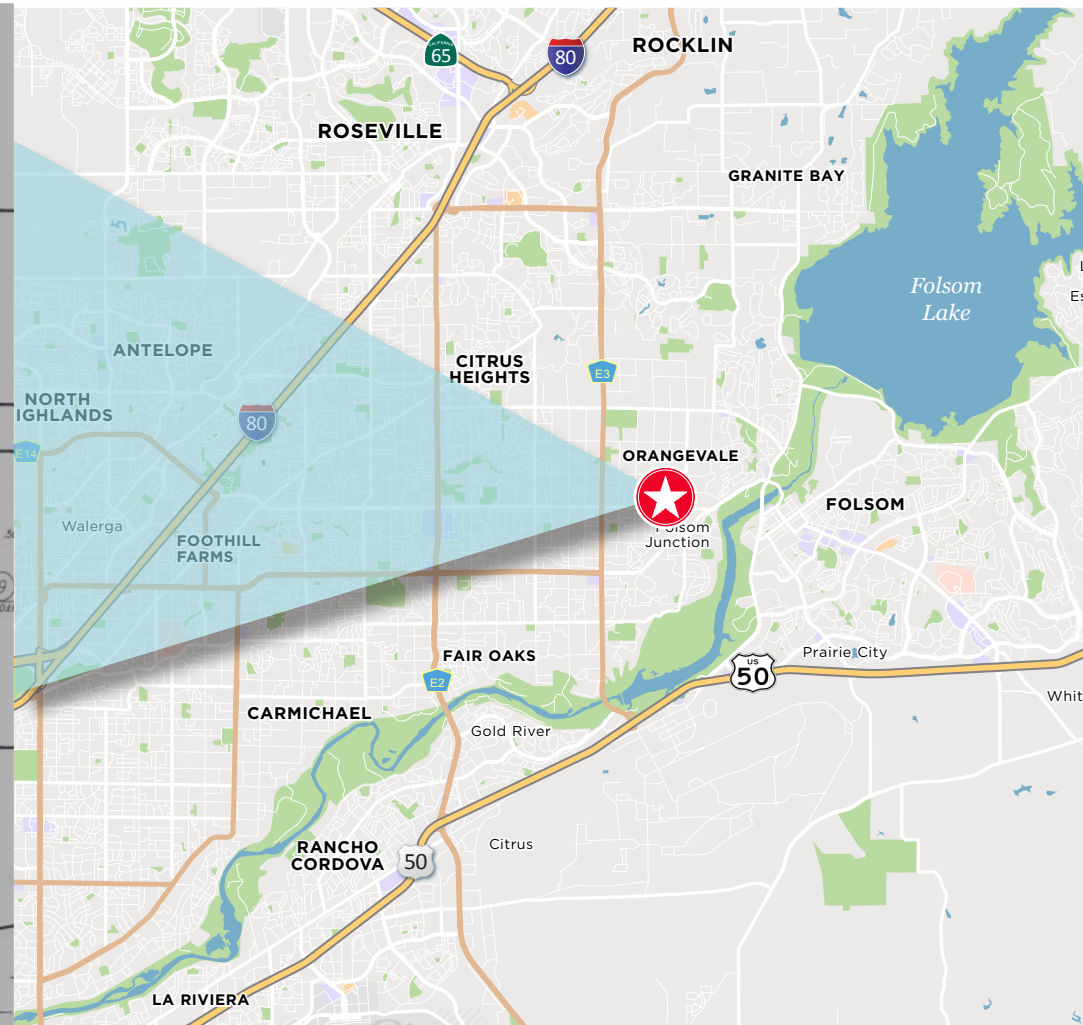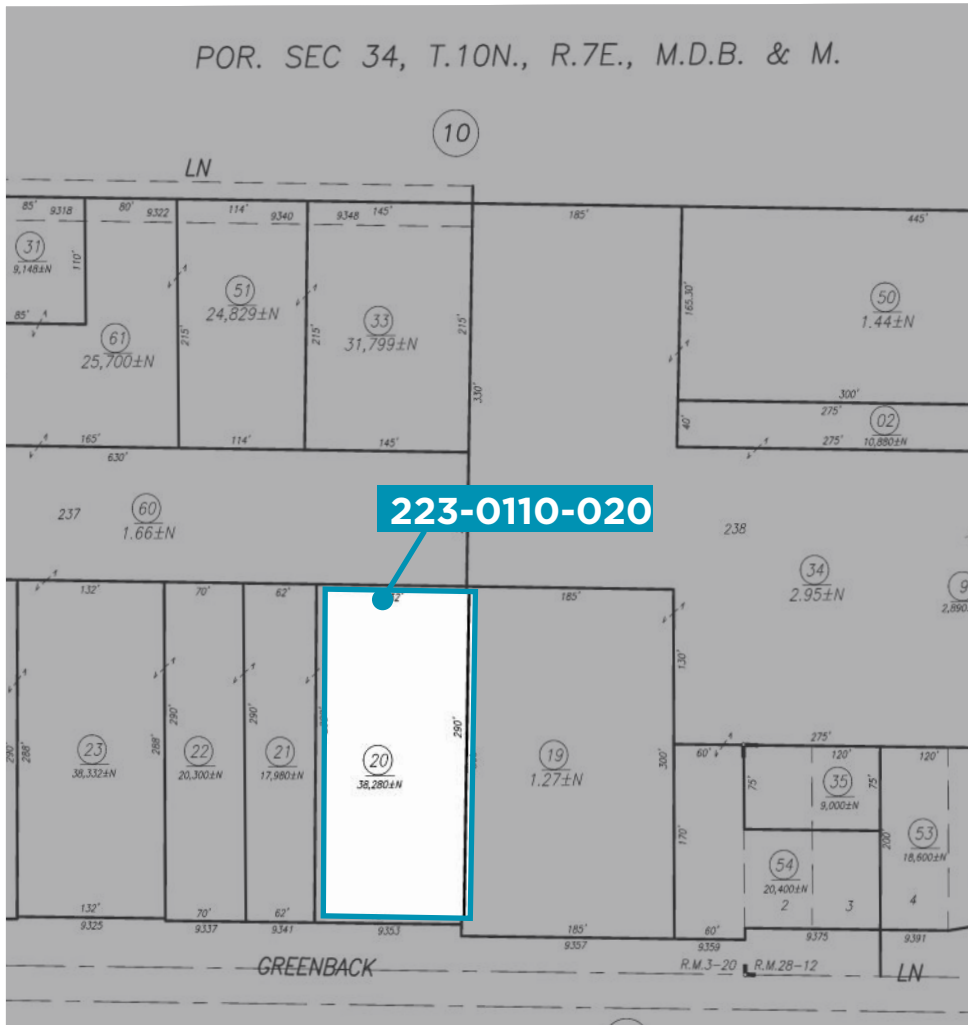

FOR MORE INFORMATION, PLEASE CONTACT:

**MATT COLOGNA, SIOR**  
Executive Director  
**+1 916 288 4805**  
matt.cologna@cushwake.com  
CA License NO: 01210309

