

TO LET - OFFICE

# G1 BUILDING

5 George Square, Glasgow, G2 1DY



## Key Highlights

- 8,200 to 20,533 sq ft
- 'Very good' BREEAM rating
- Six high speed 17 person passenger lifts
- Generous levels of secure underground car parking (1:2,111 sq.ft)
- 'B' rated EPC
- Large, virtually column free floor plates
- Excellent on-site amenities

SAVILLS Glasgow  
163 West George Street  
Glasgow G2 2JJ  
**0141 248 7342**  
[savills.co.uk](http://savills.co.uk)



## Location

The property is located with frontage onto George Square and is immediately visible from the entrance to Glasgow's Queen St Station. The building benefits from also having both Glasgow Central Station and the city's underground network in the immediate vicinity, as well as the many bus routes covering the city centre.

G1 Building is located directly next to the City Chambers and within walking distance of the main shopping areas of Buchanan Street and Argyle Street as well as having access to the excellent local amenities that Glasgow City Centre has to offer.

## Description

The G1 Building is set behind an attractive listed sandstone façade and offers high-quality office accommodation as well as conference facilities and restaurants arranged over 11 floors.

The triple height reception has been finished to the highest quality and designed in Bavarian limestone offering an exceptional sense of arrival.

The 2nd Floor office suite will be fully refurbished to a CAT A standard.



## Accommodation

The accommodation comprises of the following

Name	sq ft	Rent	Rates Payable	Service charge
2nd	8,200	roa	£12.47 /sq ft	£10.25 /sq ft
1st	12,333	roa	£12.46 /sq ft	£10.25 /sq ft
<b>Total</b>	<b>20,533</b>			

## Specification

- Triple height reception finished to the highest quality
- Large, virtually column free floor plates
- Six high speed 17 person passenger lifts
- Secure barrier entry
- 2.85m clear floor to ceiling height
- Four pipe fan coil air conditioning system with full BMS control
- Generous levels of secure underground car parking (1:2,111 sq.ft)
- 'B' rated EPC
- 'Very good' BREEAM rating
- Dual building power supply
- Excellent on-site amenities
- Double width external pavement

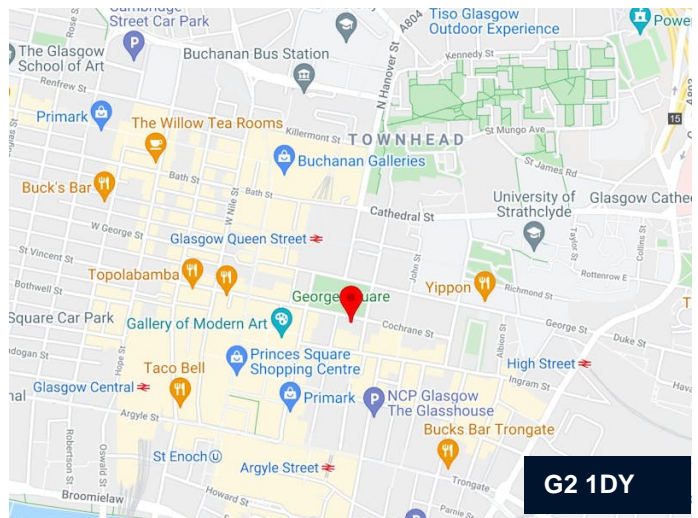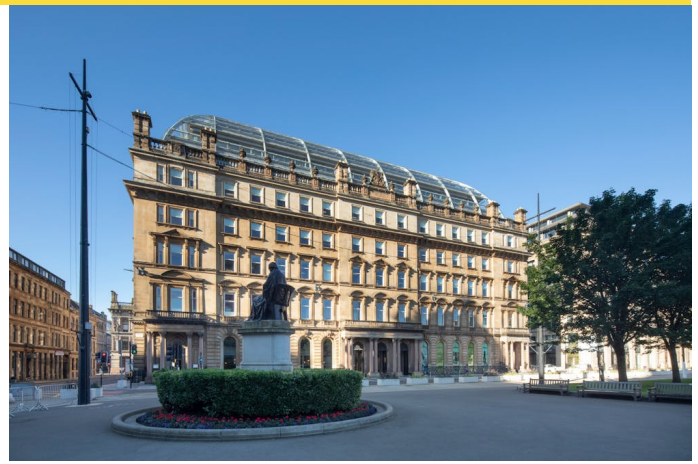

## Contact

**Colin McGhee**

0141 222 4140

07714140771

colin.mcgee@savills.com

**David Cobban**

0141 222 4101


07900265512

dcobban@savills.com

## IMPORTANT NOTICE


Savills, their clients and any joint agents give notice that: 1. They are not authorised to make or give any representations or warranties in relation to the property either here or elsewhere, either on their own behalf or on behalf of their client or otherwise. They assume no responsibility for any statement that may be made in these particulars. These particulars do not form part of any offer or contract and must not be relied upon as statements or representations of fact. 2. Any areas, measurements or distances are approximate. The text, photographs and plans are for guidance only and are not necessarily comprehensive. It should not be assumed that the property has all necessary planning, building regulation or other consents and Savills have not tested any services, equipment or facilities. Purchasers must satisfy themselves by inspection or otherwise. Generated by AgentsInsight / Generated on 21/02/2025

**savills**

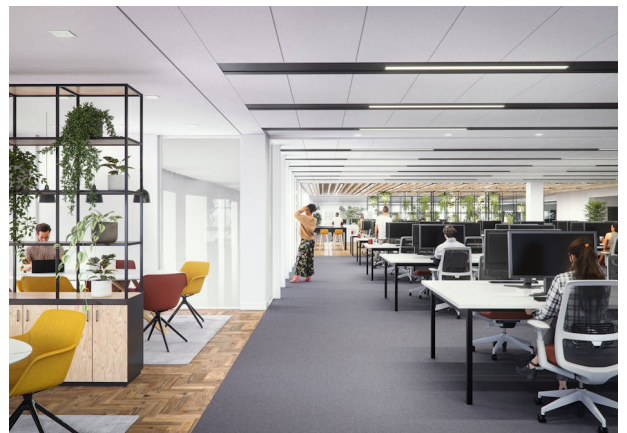




CROWN DILMUN HOUSING

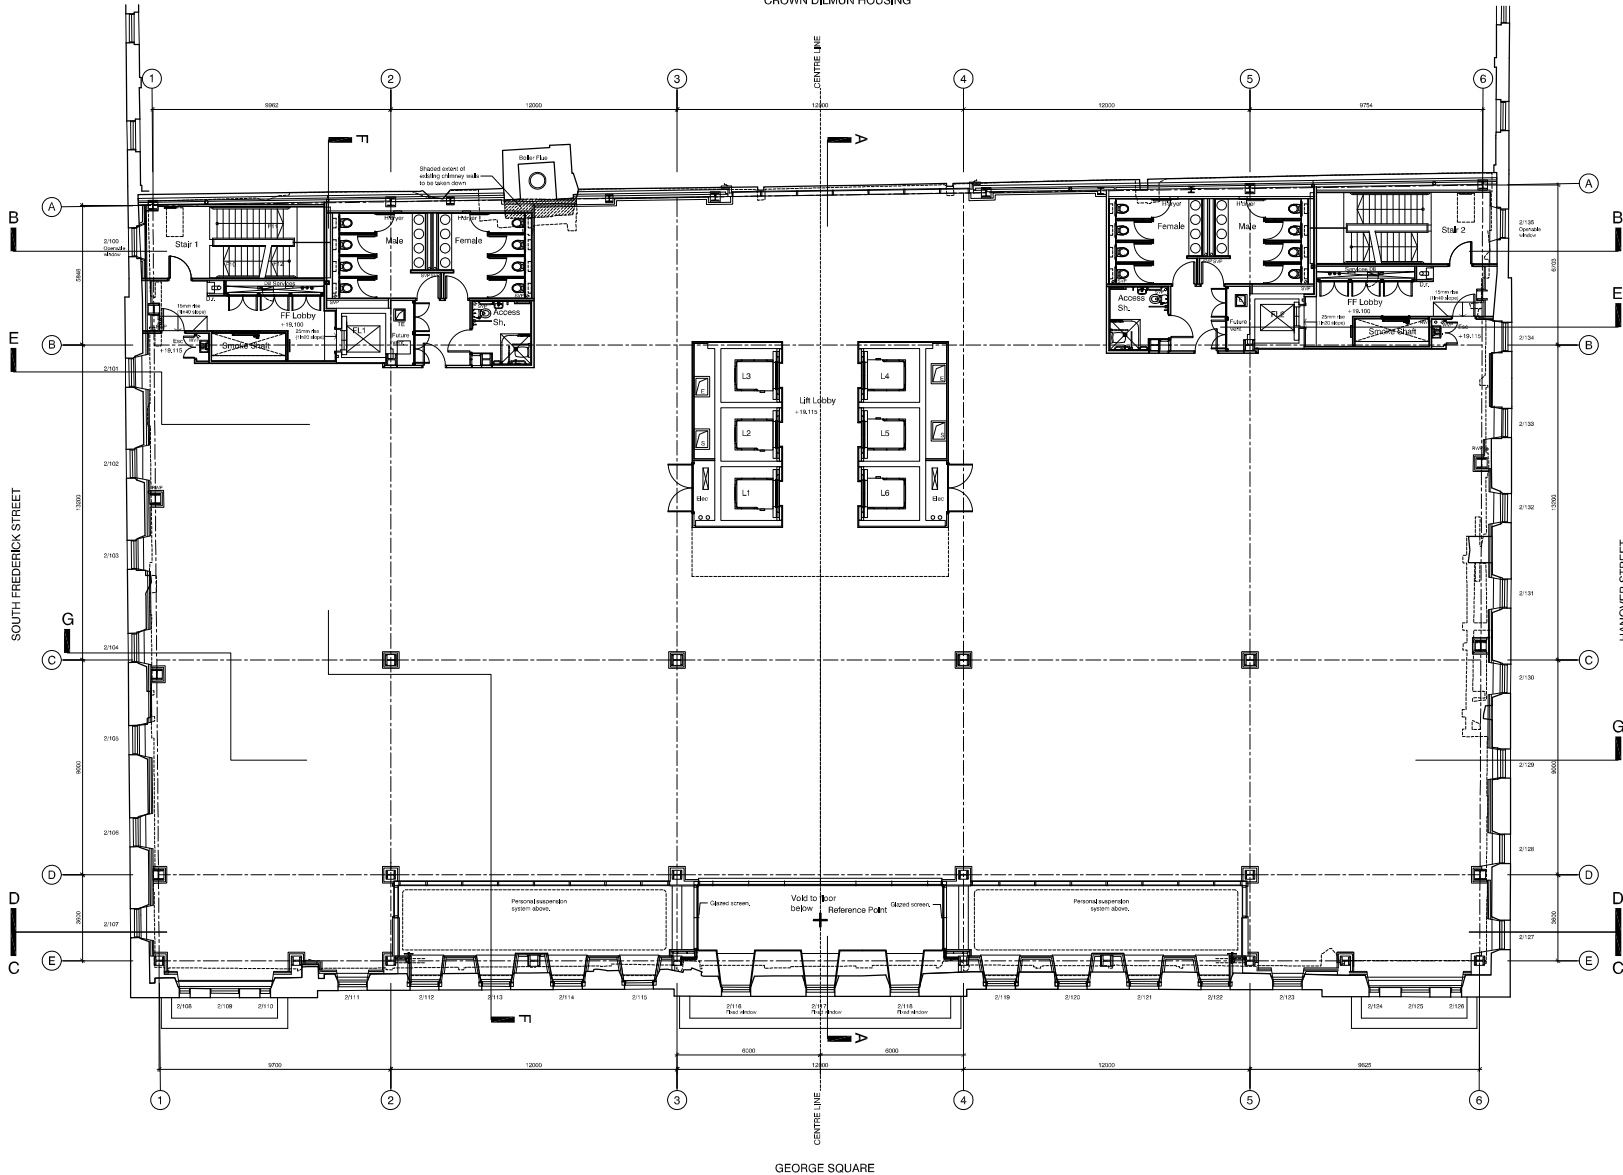

SECOND FLOOR PLAN

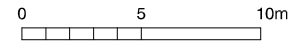

Notes:  
 The contractor is to check the site and check all dimensions and levels before commencing work. No variations should be made without reference to the architect. No dimensions should be taken from the drawings.

**Cooper Cromar**

Architects: Glasgow, Edinburgh  
 Group Office: 47 South Hill Street, Glasgow G2 3JZ  
 Main Office: 25 Hanover Street, Glasgow G2 6DF  
 Contact: Tel: 0141 302 2810, Fax: 011 302 2816, Email: info@cooper-cromar.com

<b>AS BUILT</b>	
© DRAGON DEVELOPMENTS (G1) LIMITED	
Project No: No. 1 GLASGOW GEORGE SQUARE GLASGOW	
Drawing No: SECOND FLOOR PLAN AS PROPOSED	
Scale: 1:100 @ A1 Drawn by: SEW	Date: MAY 2007 Checked by: GP
Rev. No: 02011	Rev. No: AL(0)37
Rev.:	Rev. AC