
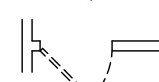
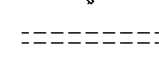
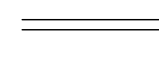
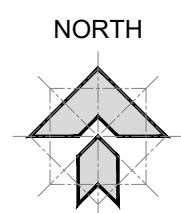


LEGEND:

-  DENOTES EXISTING DOOR TO REMAIN
-  DENOTES EXISTING DOOR TO BE REMOVED
-  DENOTES EXISTING CONSTRUCTION TO BE REMOVED
-  DENOTES EXISTING CONSTRUCTION TO REMAIN

NOTE: HATCHED AREAS ARE N.I.C.



STEVEN E. MYOTT
 ARCHITECT
 639 e. ocean ave. suite 403
 boynton beach, florida
 www.semarchitecture.com
 p: 561.734.7034

SUITE 250
 - TEST FIT PLAN -


WEST BOYNTON MEDICAL PLAZA
 7593 W BOYNTON BEACH BLVD, SUITE 250
 BOYNTON BEACH, FLORIDA 33437

ALL DRAWINGS AND WRITTEN MATERIAL APPEARING HEREIN CONSTITUTE ORIGINAL & UNPUBLISHED WORK OF THE ARCHITECT AND MAY NOT BE USED, DUPLICATED OR DISCLOSED IN ANY FORM WITHOUT THE EXPRESSED WRITTEN CONSENT OF THE ARCHITECT

PROJECT NO:	25.009
DRAWN BY:	BH
CHECKED BY:	SM
NO. DATE:	ISSUED FOR:
1 05.22.2025	PRELIMINARY PLANS
SCALE: 1/8" = 1'-0"	

DEMOLITION PLAN



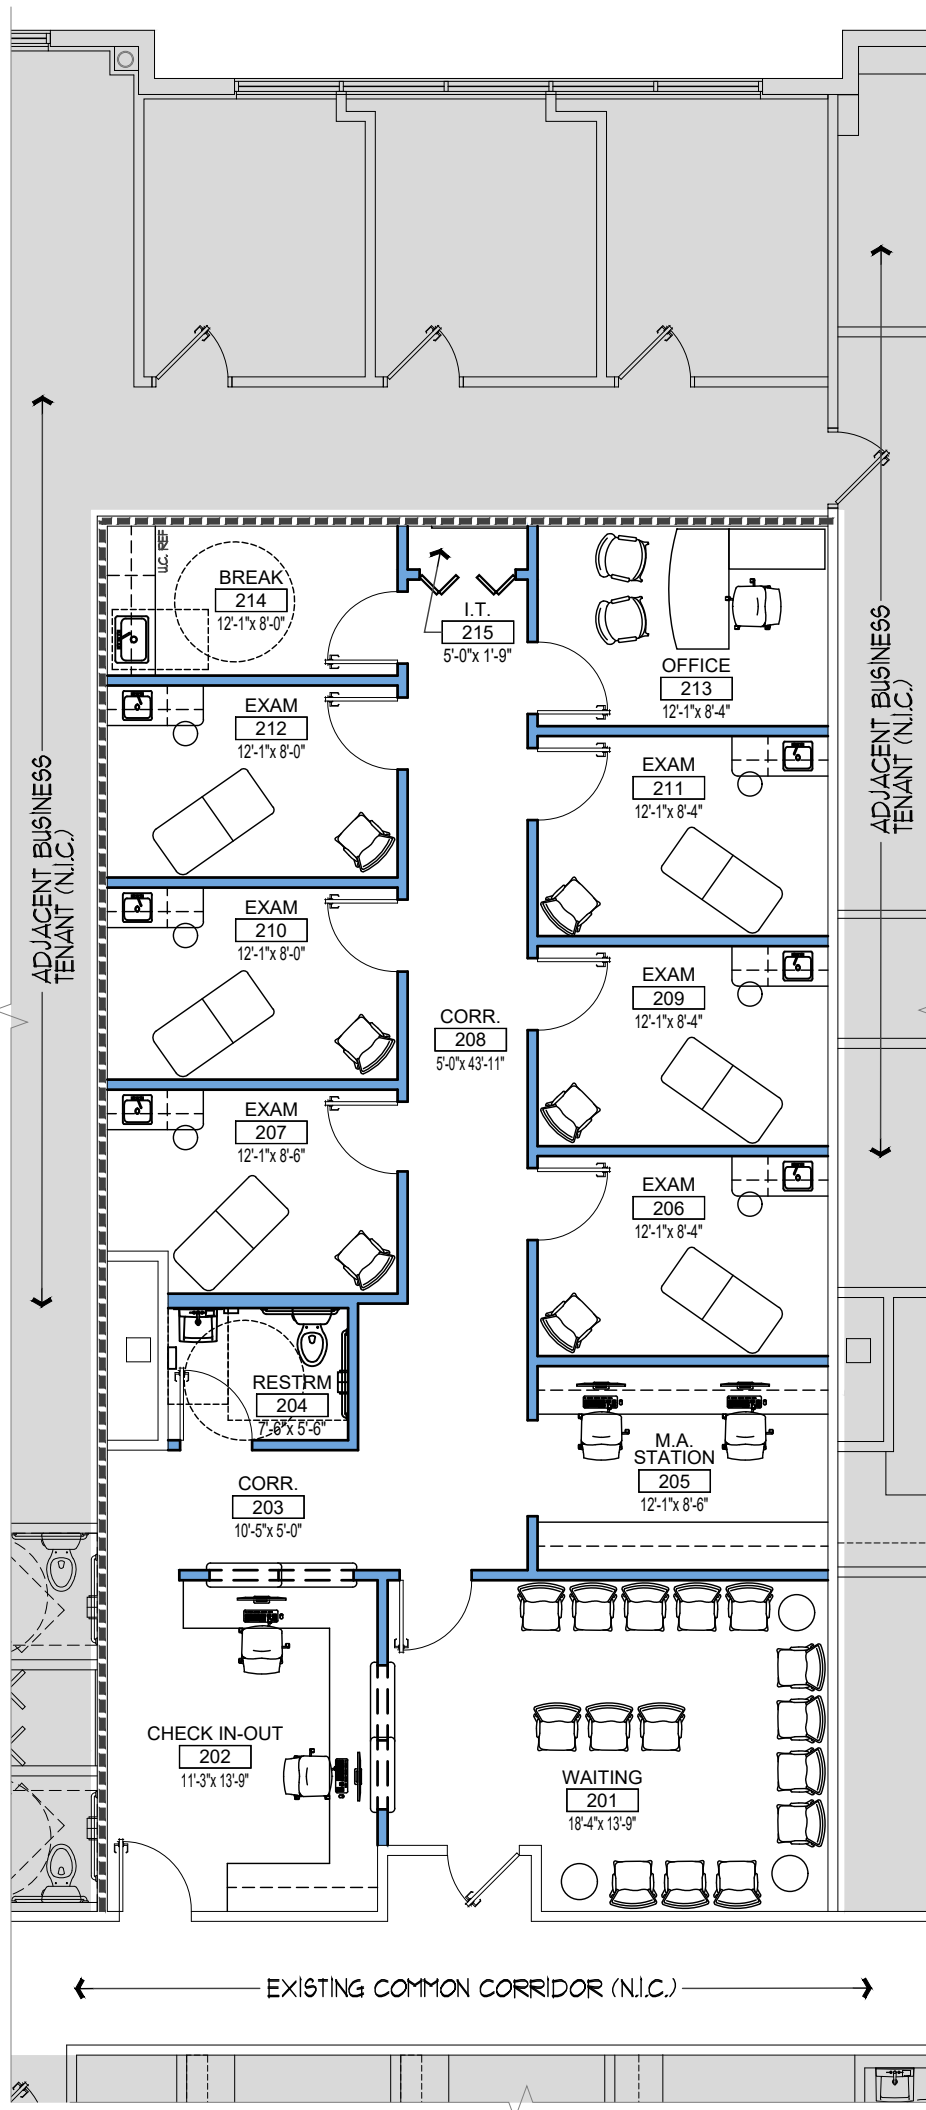

D-1




SUITE 250 2,037 RSF

ALL AREAS ARE APPROXIMATE

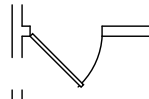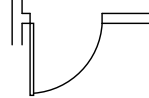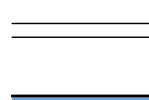LEGEND:

-  DENOTES EXISTING DOOR TO REMAIN
-  DENOTES NEW OR RELOCATED DOOR
-  DENOTES EXISTING CONSTRUCTION TO REMAIN
-  DENOTES PROPOSED PARTITION

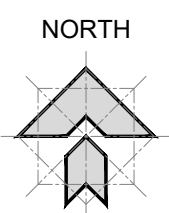NOTE: HATCHED AREAS ARE N.I.C.



ARCHITECTURE
STEVEN E. MYOTT
ARCHITECT
 639 e. ocean ave. suite 403
 boynton beach, florida
 www.semarchitecture.com
 p: 561.734.7034

SUITE 250
 - TEST FIT PLAN -
 WEST BOYNTON MEDICAL PLAZA
 7593 W BOYNTON BEACH BLVD, SUITE 250
 BOYNTON BEACH, FLORIDA 33437

ALL DRAWINGS AND WRITTEN MATERIAL APPEARING HEREIN CONSTITUTE ORIGINAL & UNPUBLISHED WORK OF THE ARCHITECT AND MAY NOT BE USED, DUPLICATED OR DISCLOSED IN ANY FORM WITHOUT THE EXPRESSED WRITTEN CONSENT OF THE ARCHITECT

PROJECT NO: 25.009
 DRAWN BY: BH
 CHECKED BY: SM

NO: 1 DATE: 05.22.2025 ISSUED FOR: PRELIMINARY PLANS

SCALE: 1/8" = 1'-0"

SPACE PLAN

A-1