




1 Level 4 - Alternative Fit-out 1"=10'  
1" = 10'-0"

# SARASOTA HERALD TRIBUNE OFFICE

1777 Main Street Sarasota, Florida, 34236

Drawing Title: Level 4 Alternative Fit-out Plan  
Scale: 1" = 10'-0"  
Date: 08/02/16



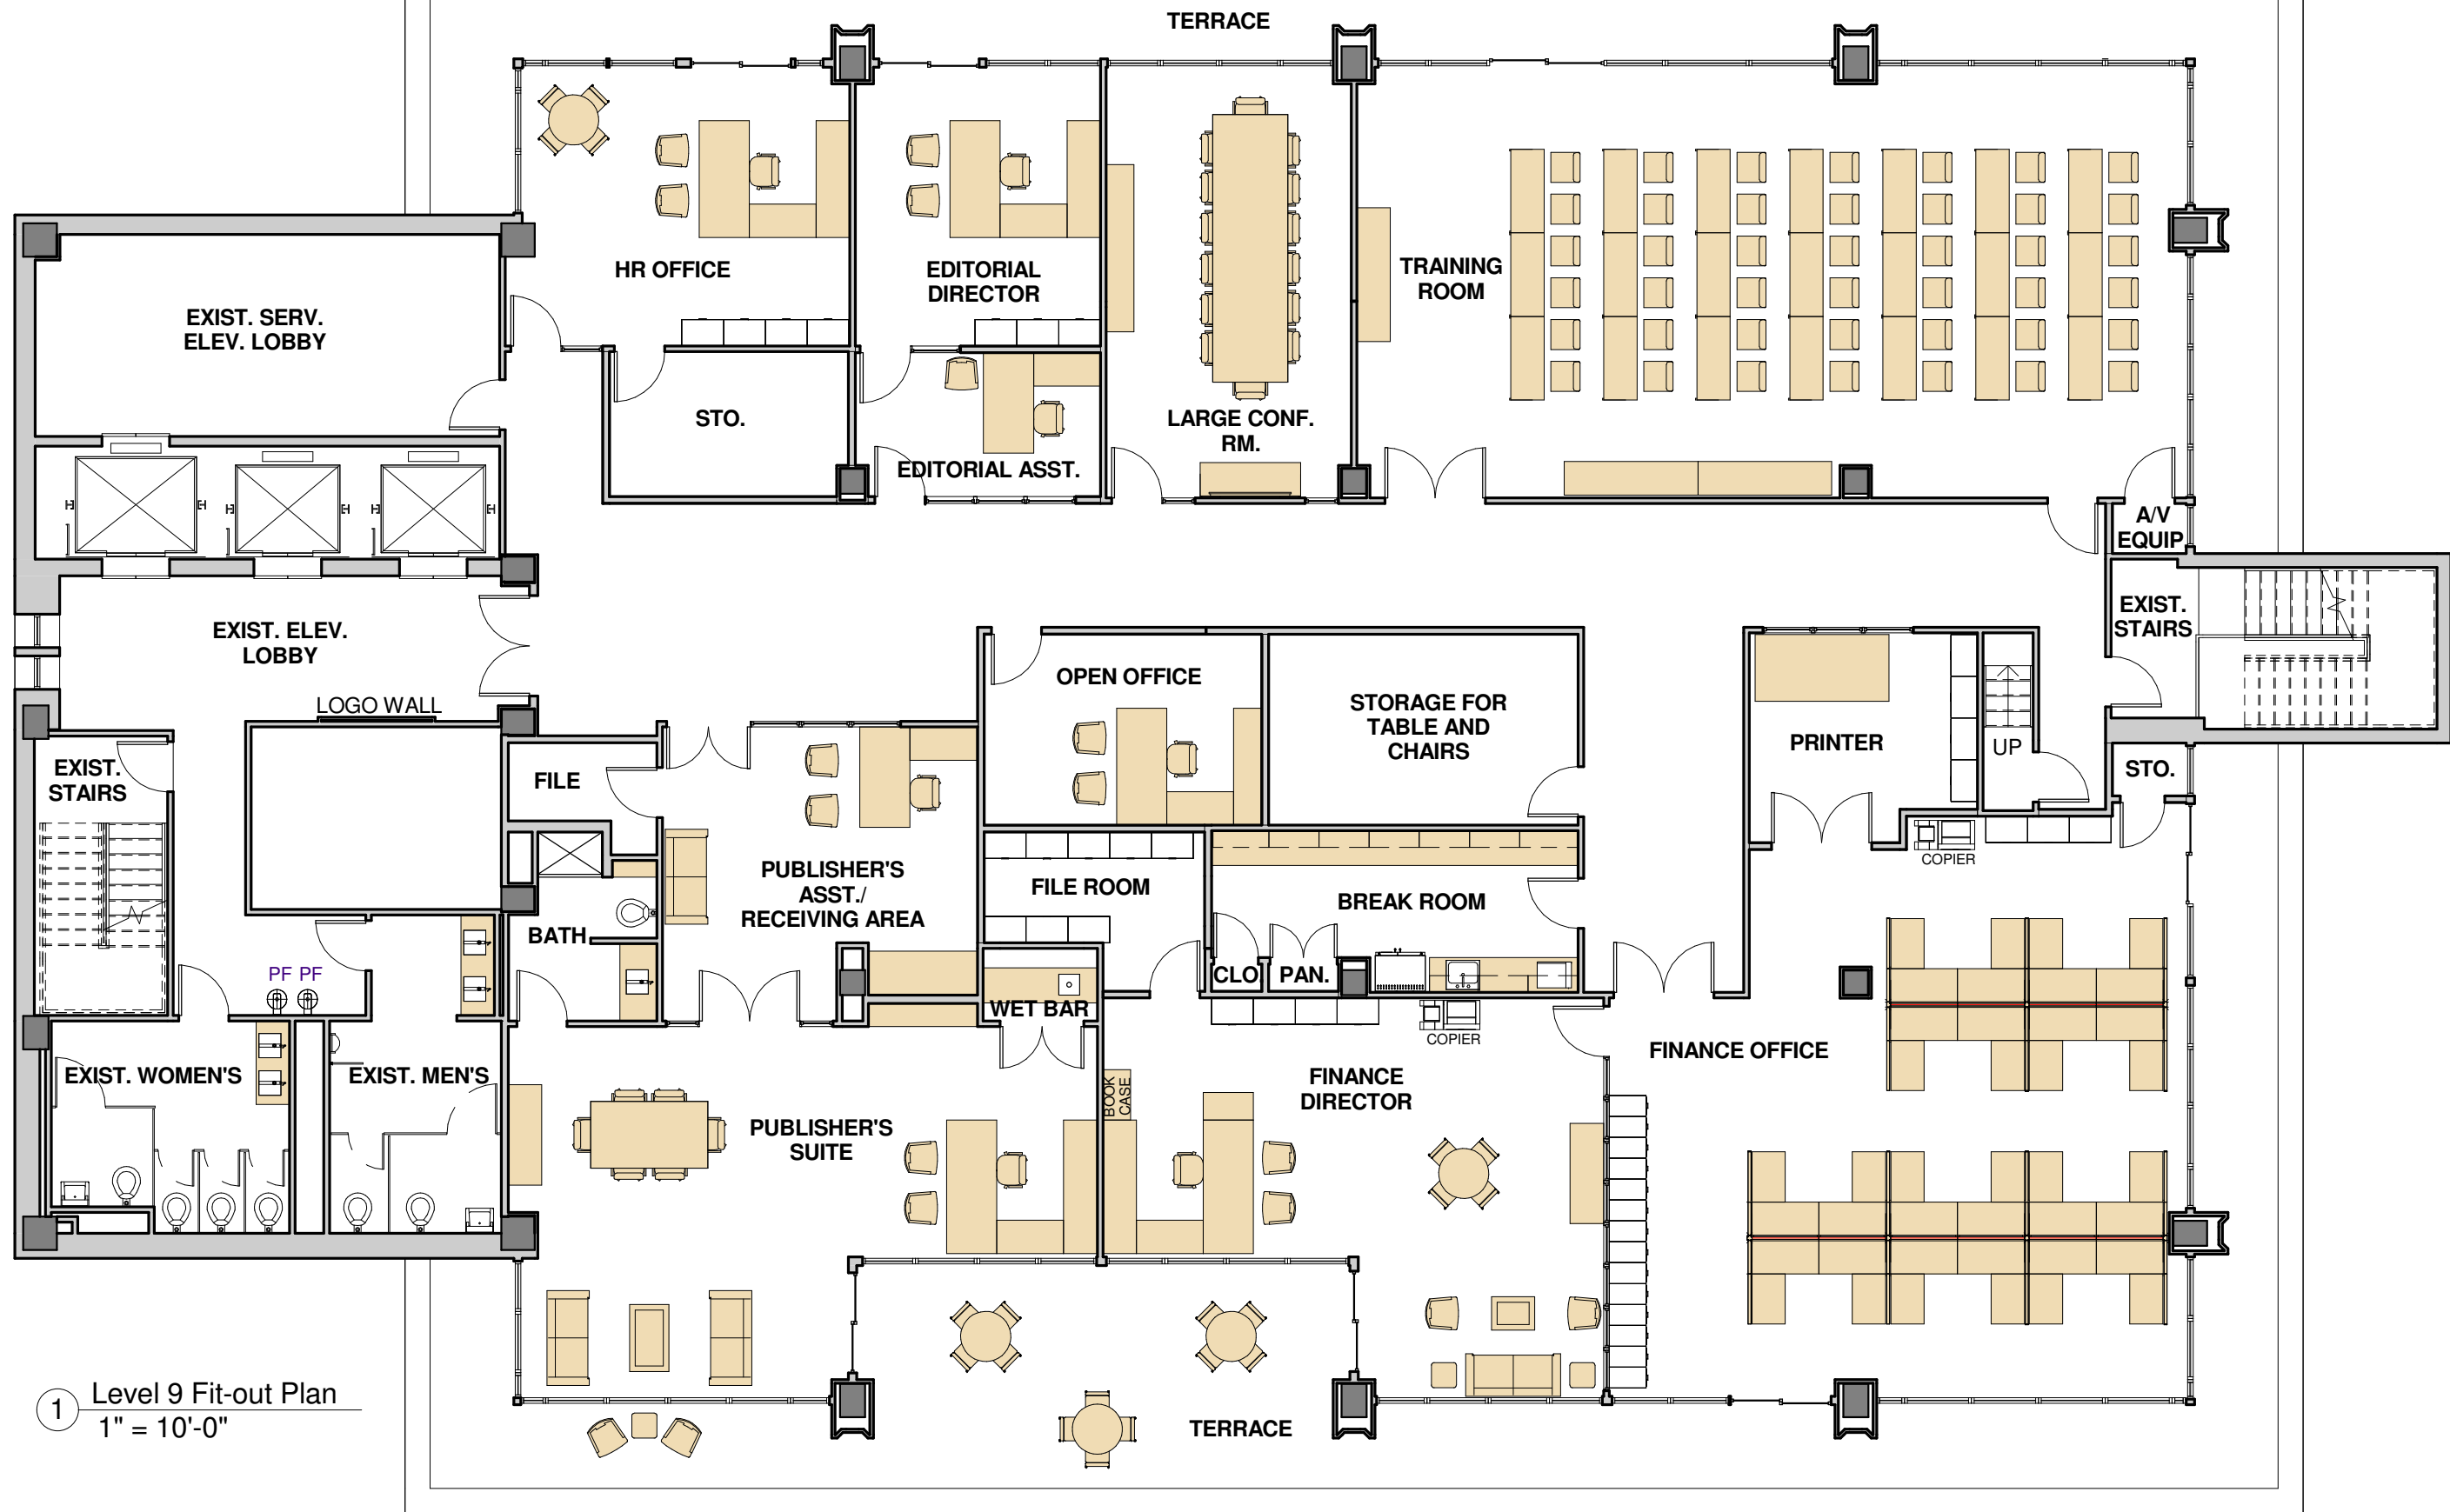

Drawing Title: Level 9 Fit-out Plan  
 Scale: 1" = 10'-0"  
 Date: 08/04/16

# SARASOTA HERALD TRIBUNE OFFICE

1777 Main Street Sarasota, Florida, 34236