


EXISTING LAYOUT

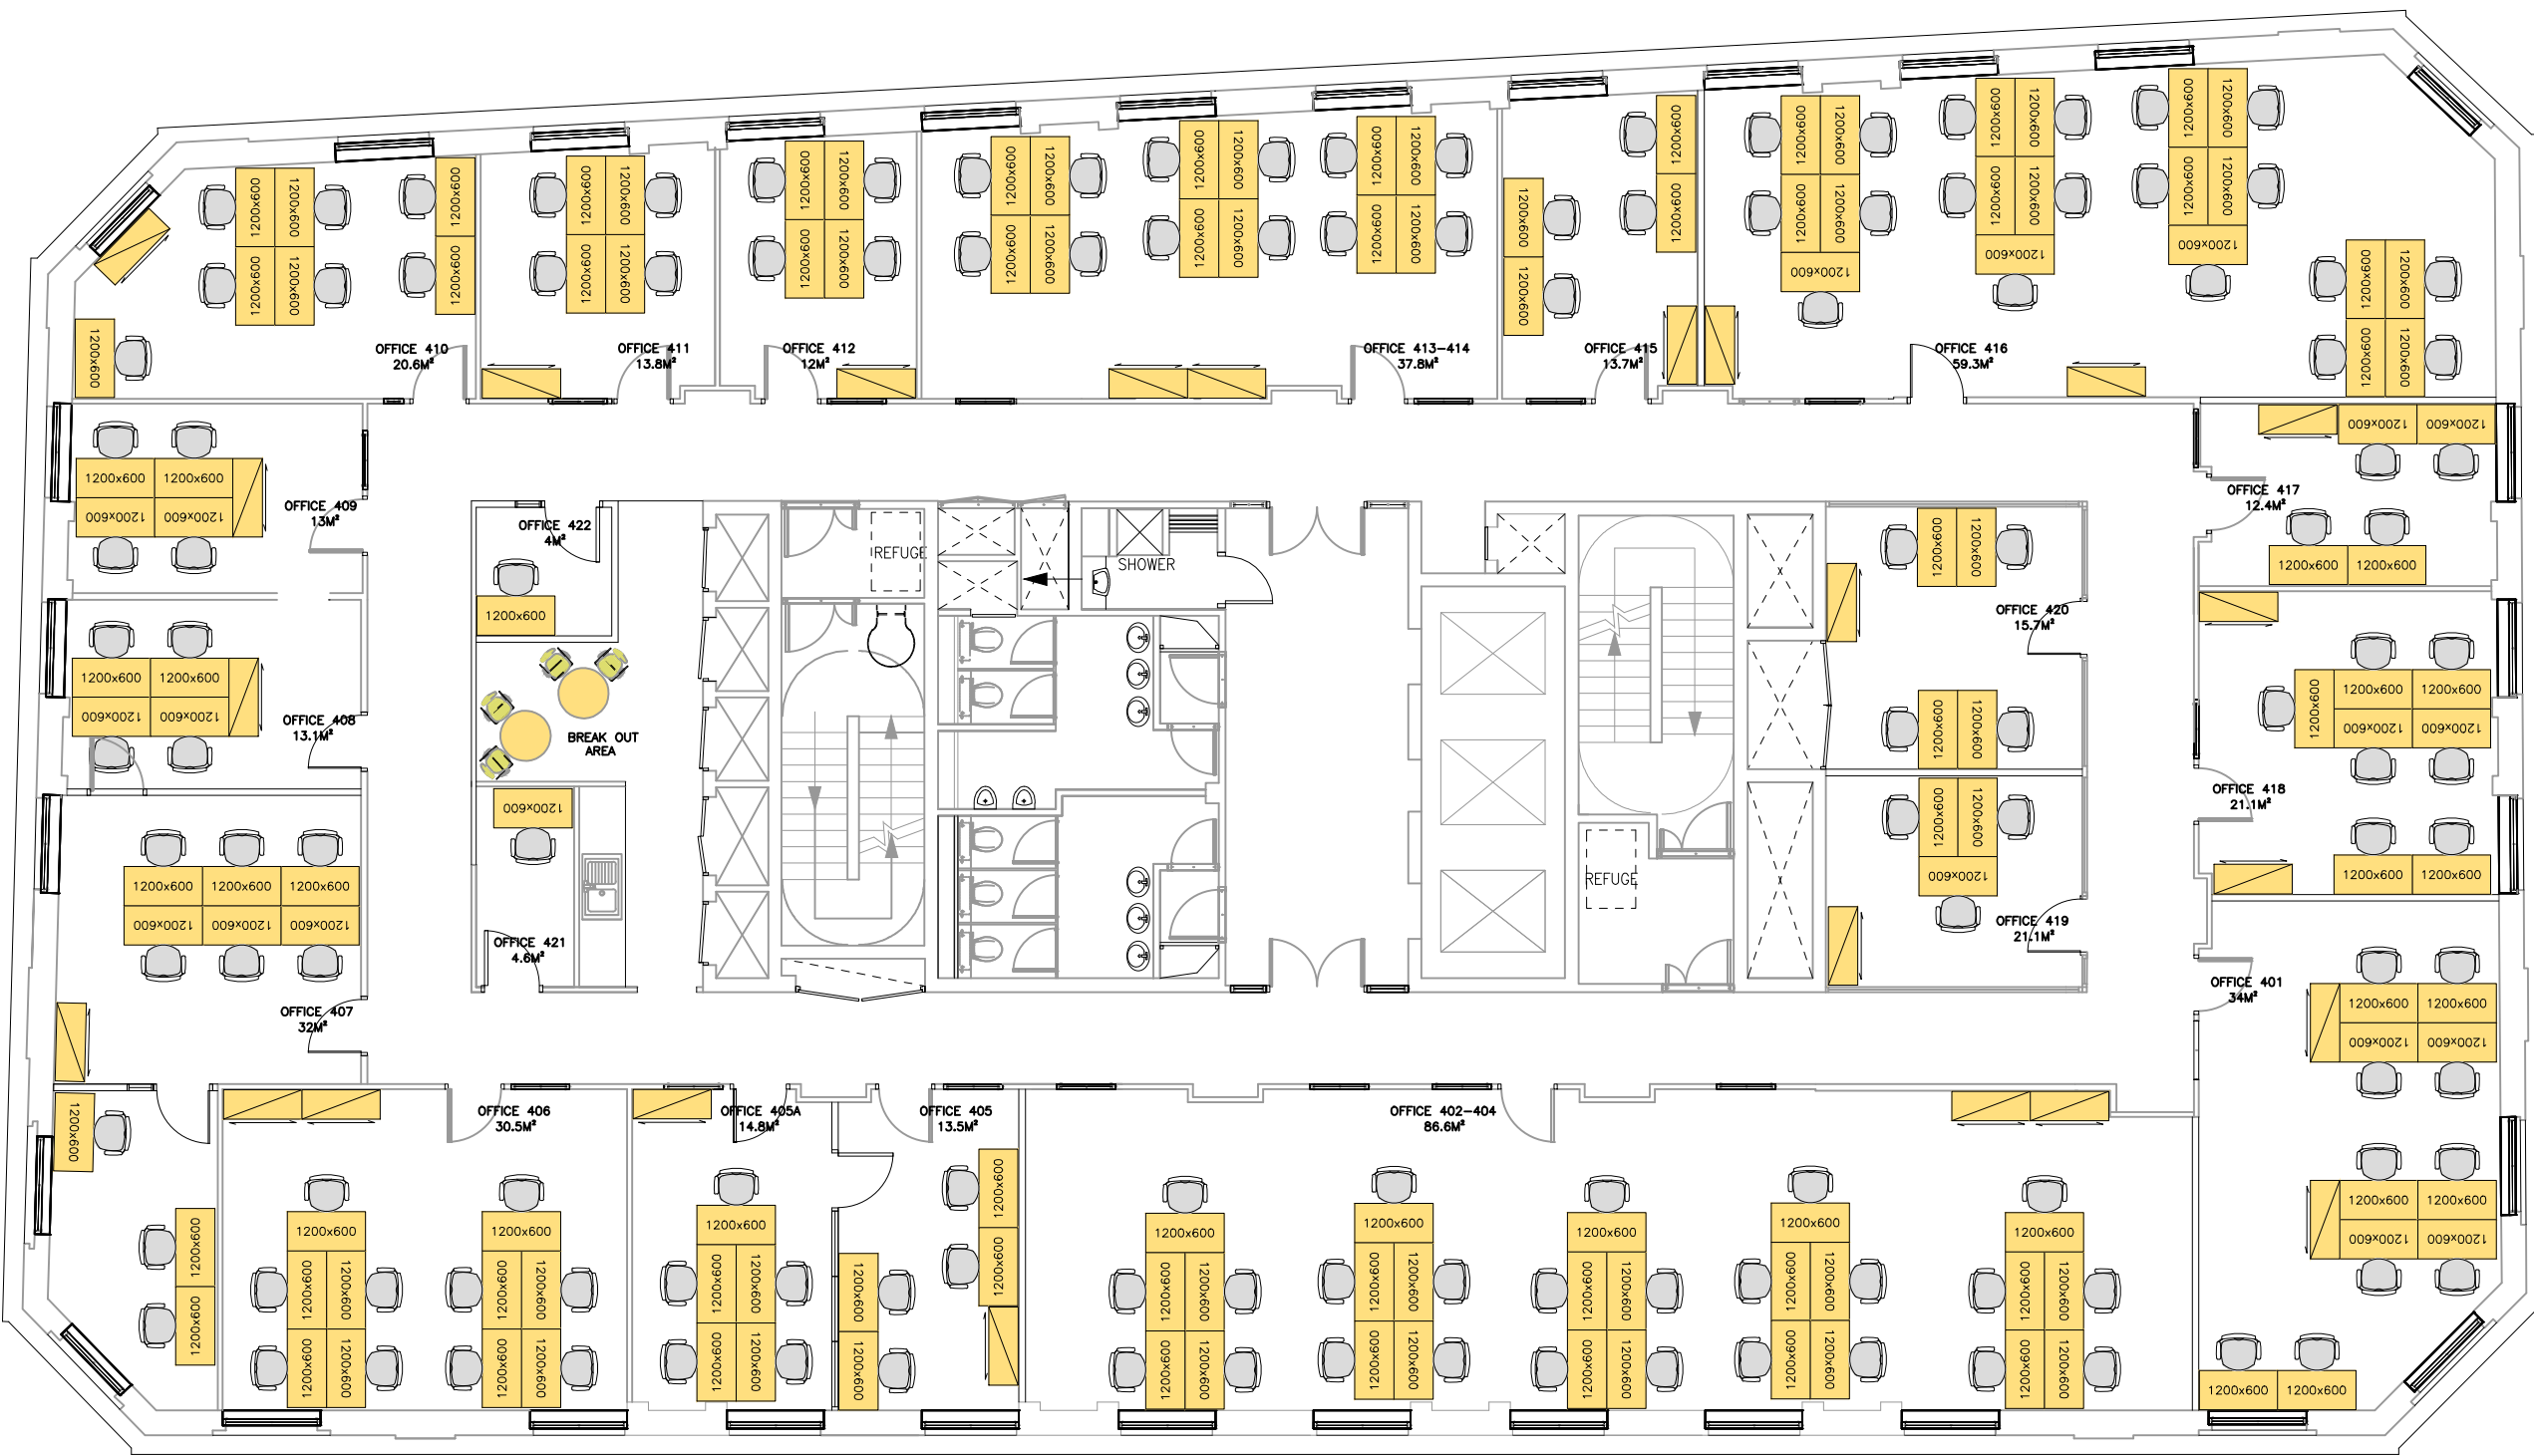

— SALES DRAWINGS ARE SUBJECT TO BUILDING CONTROL

BUILDING:
CANNON STREET

CLIENT:
REGUS

DRAWN BY:	SCALE IN:	DATE:
AK	NTS	04/10/17

DRAWING TYPE:
4TH FLOOR – EXISTING LAYOUT

DRAWING NO:	REVISION NO:
D-00007995-4TH	V2



All dimensions and sizes to be verified on site. No dimensions to be scaled from this drawing.
This drawing is the property of CompCare Workspace Solutions and cannot be reproduced in part or whole without prior written consent ©