



ANAHEIM HILLS  
FESTIVAL



**Hobby Lobby Redemise**

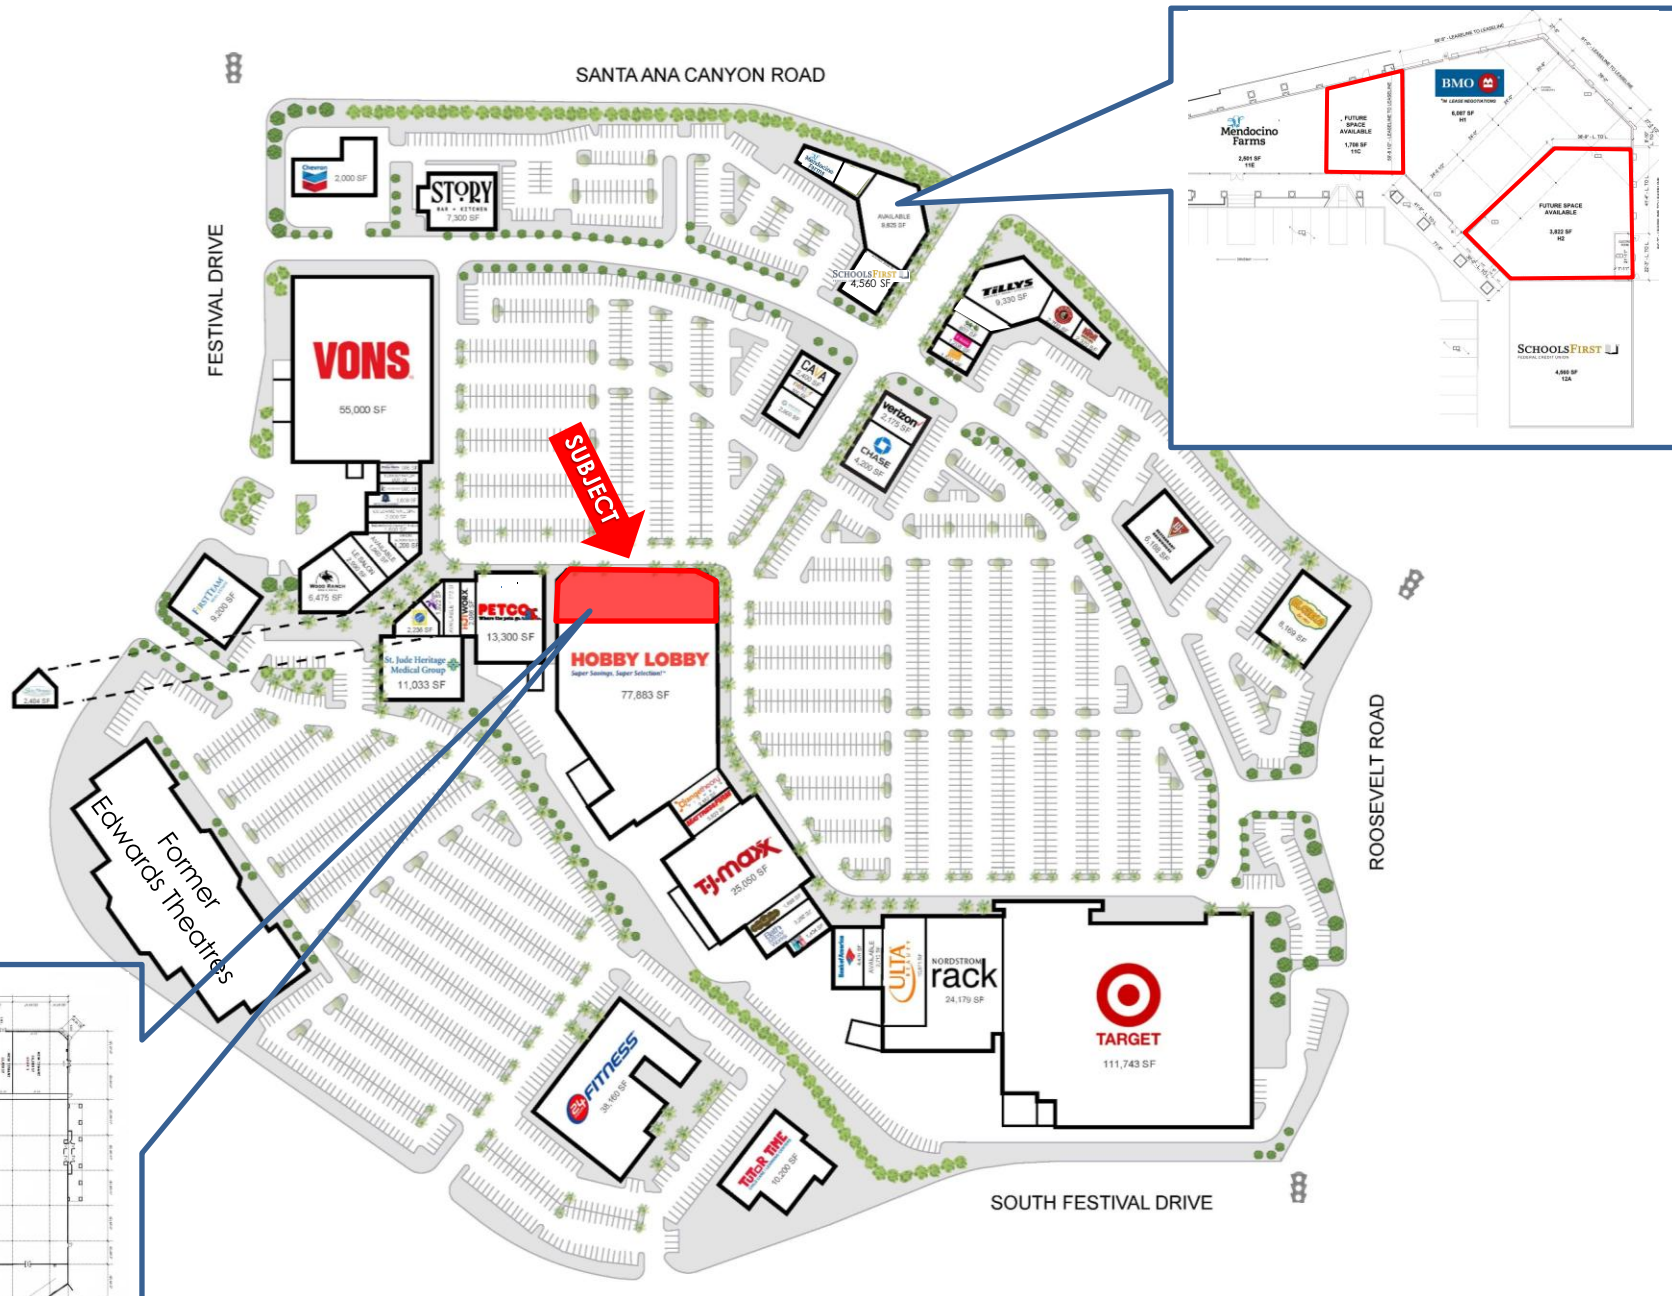

NOT TO SCALE

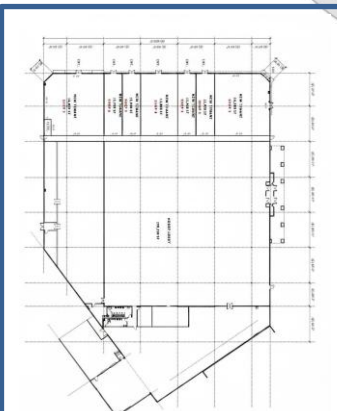

\* Future shop space planned

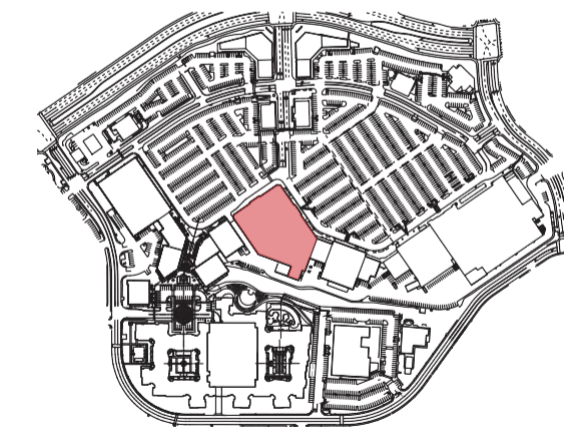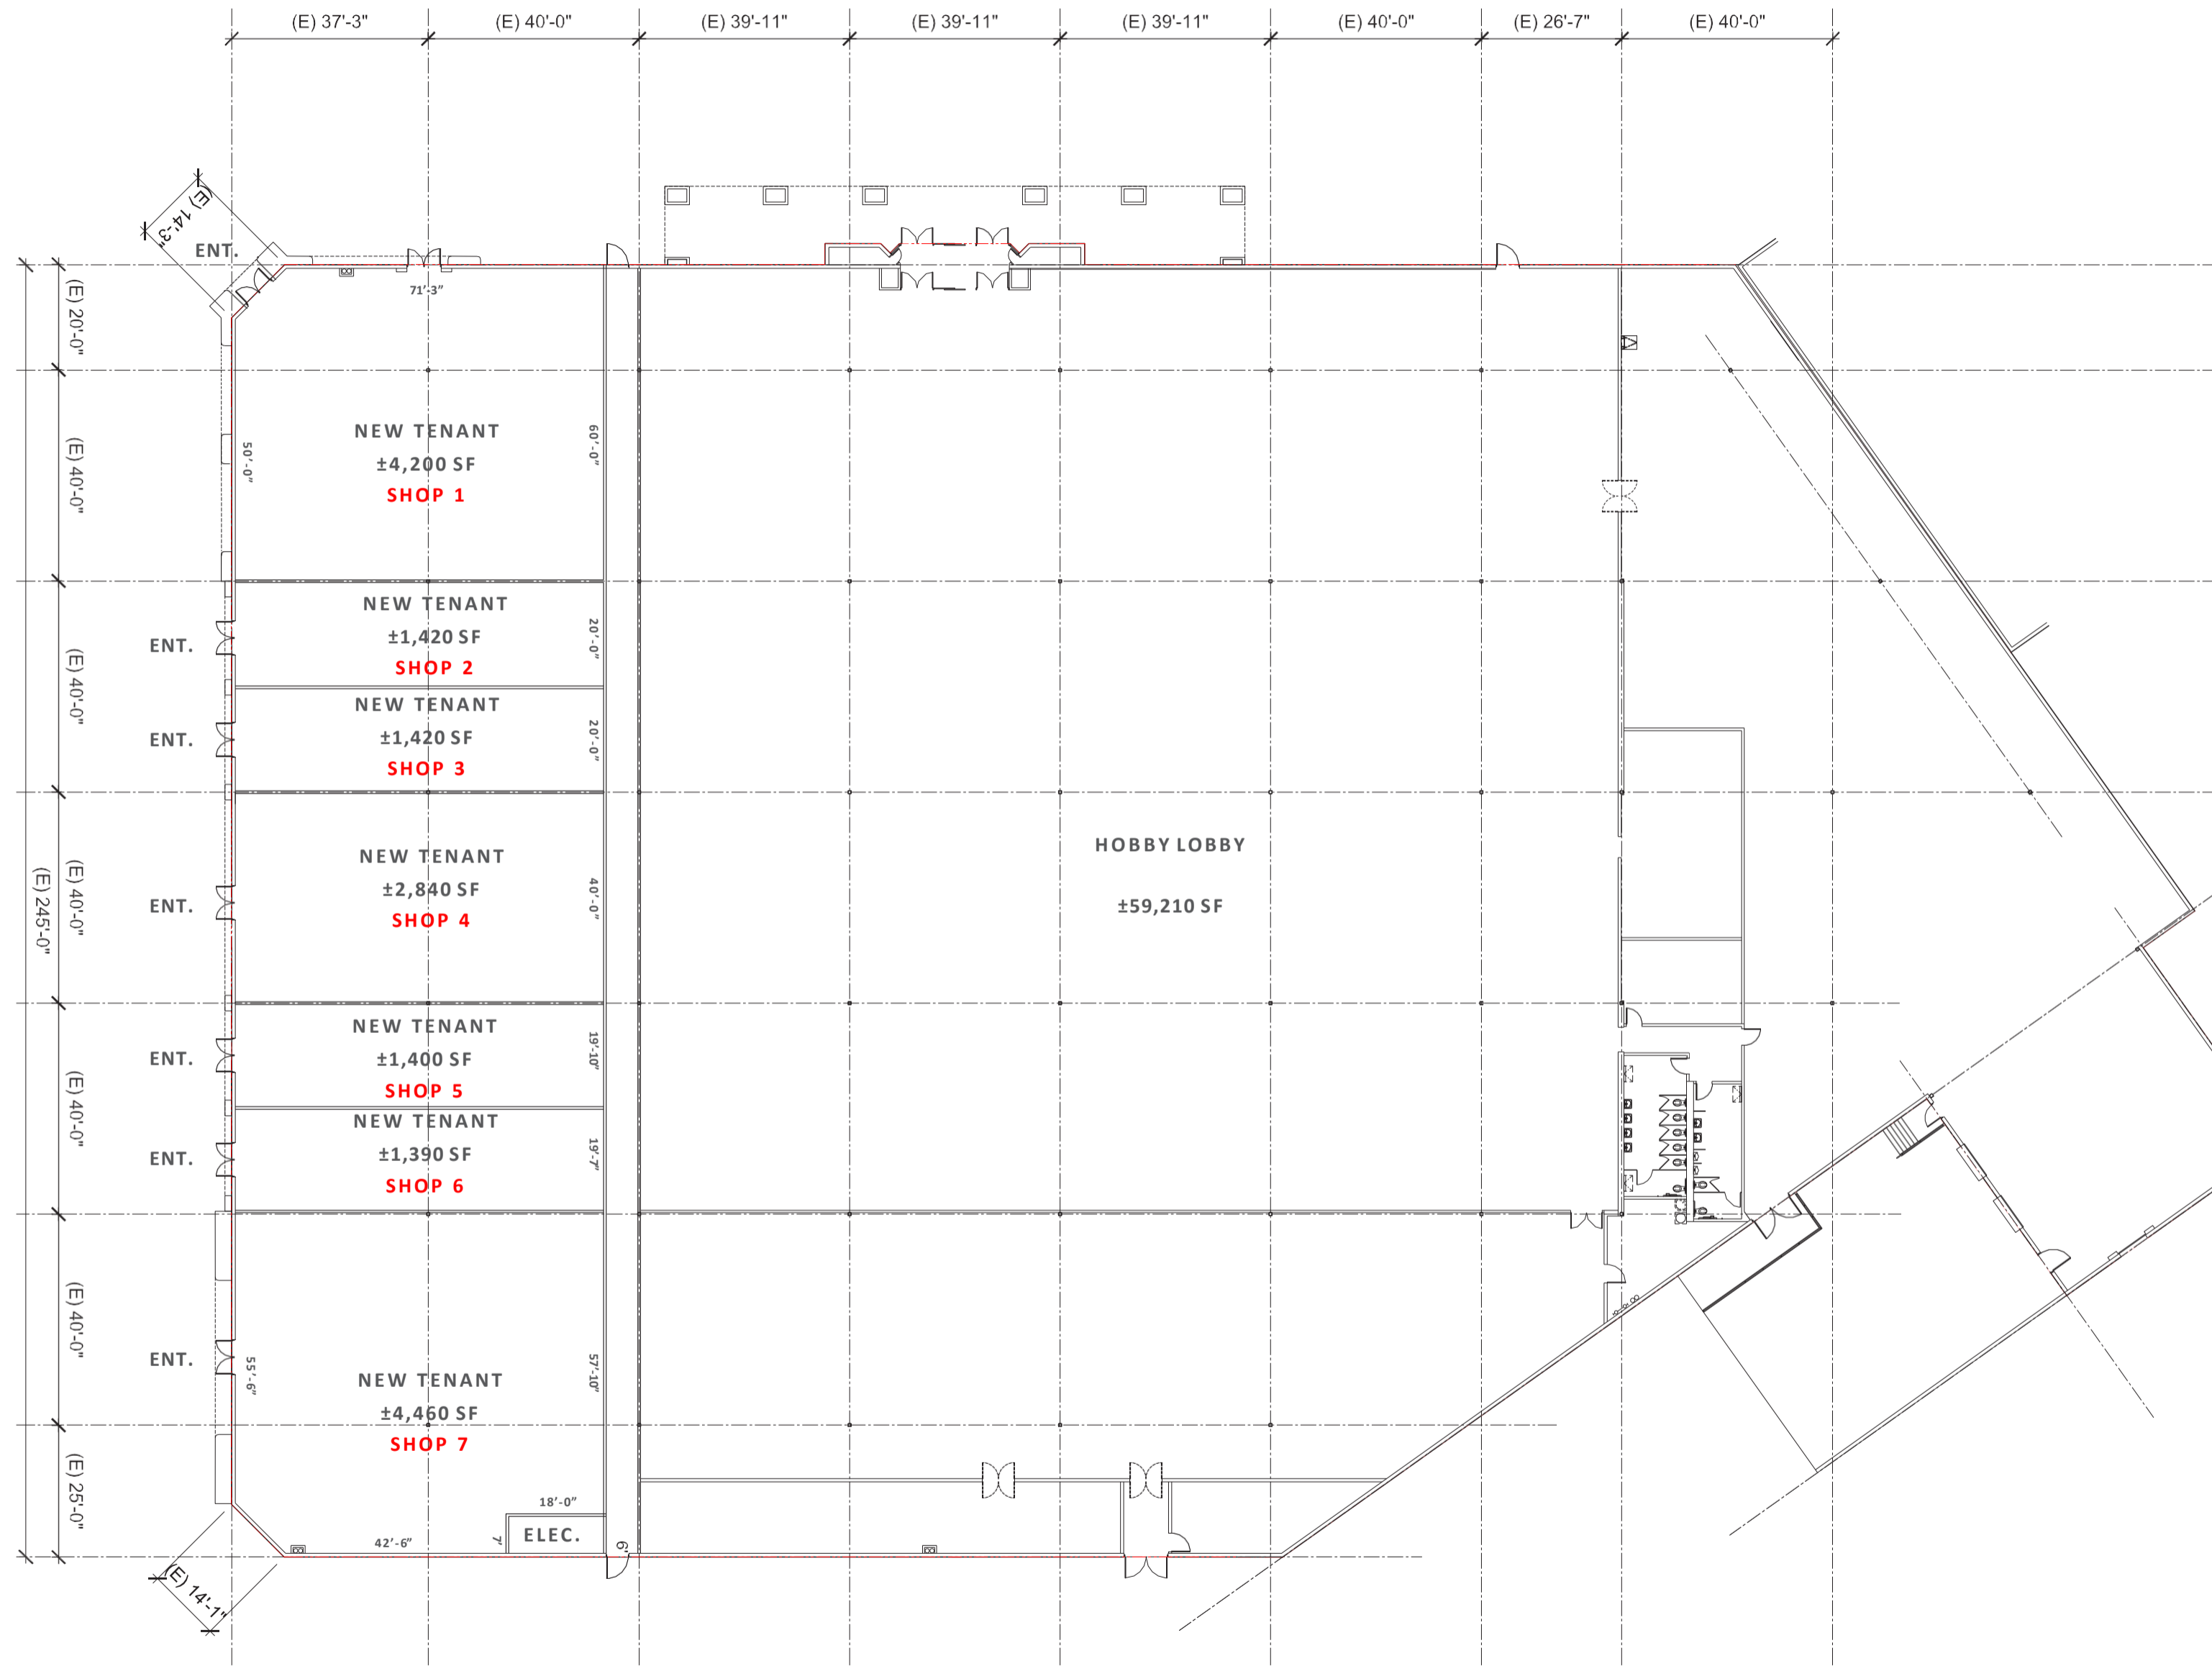

**FESTIVAL HILLS**  
Anaheim, CA

**BUILDING D - PROPOSED FLOOR PLAN**



**01**


Scale: 1/16" = 1'-0"  
Job No.: 2022-344  
Date: 2025-05-14



NORTH ELEVATION



EAST ELEVATION

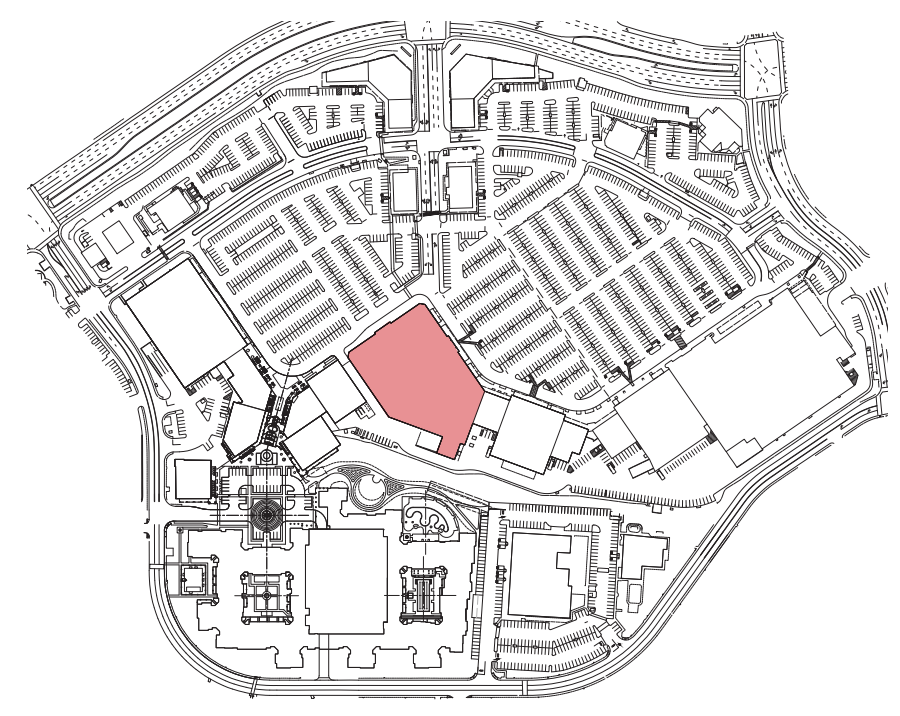

**FESTIVAL HILLS**  
Anaheim, CA

**BUILDING D - PROPOSED ELEVATIONS**



**02**

Scale 1/16" = 1'-0"  
Job No. 2022-344  
Date 2025-05-14

