


HALLWAY ENTRY

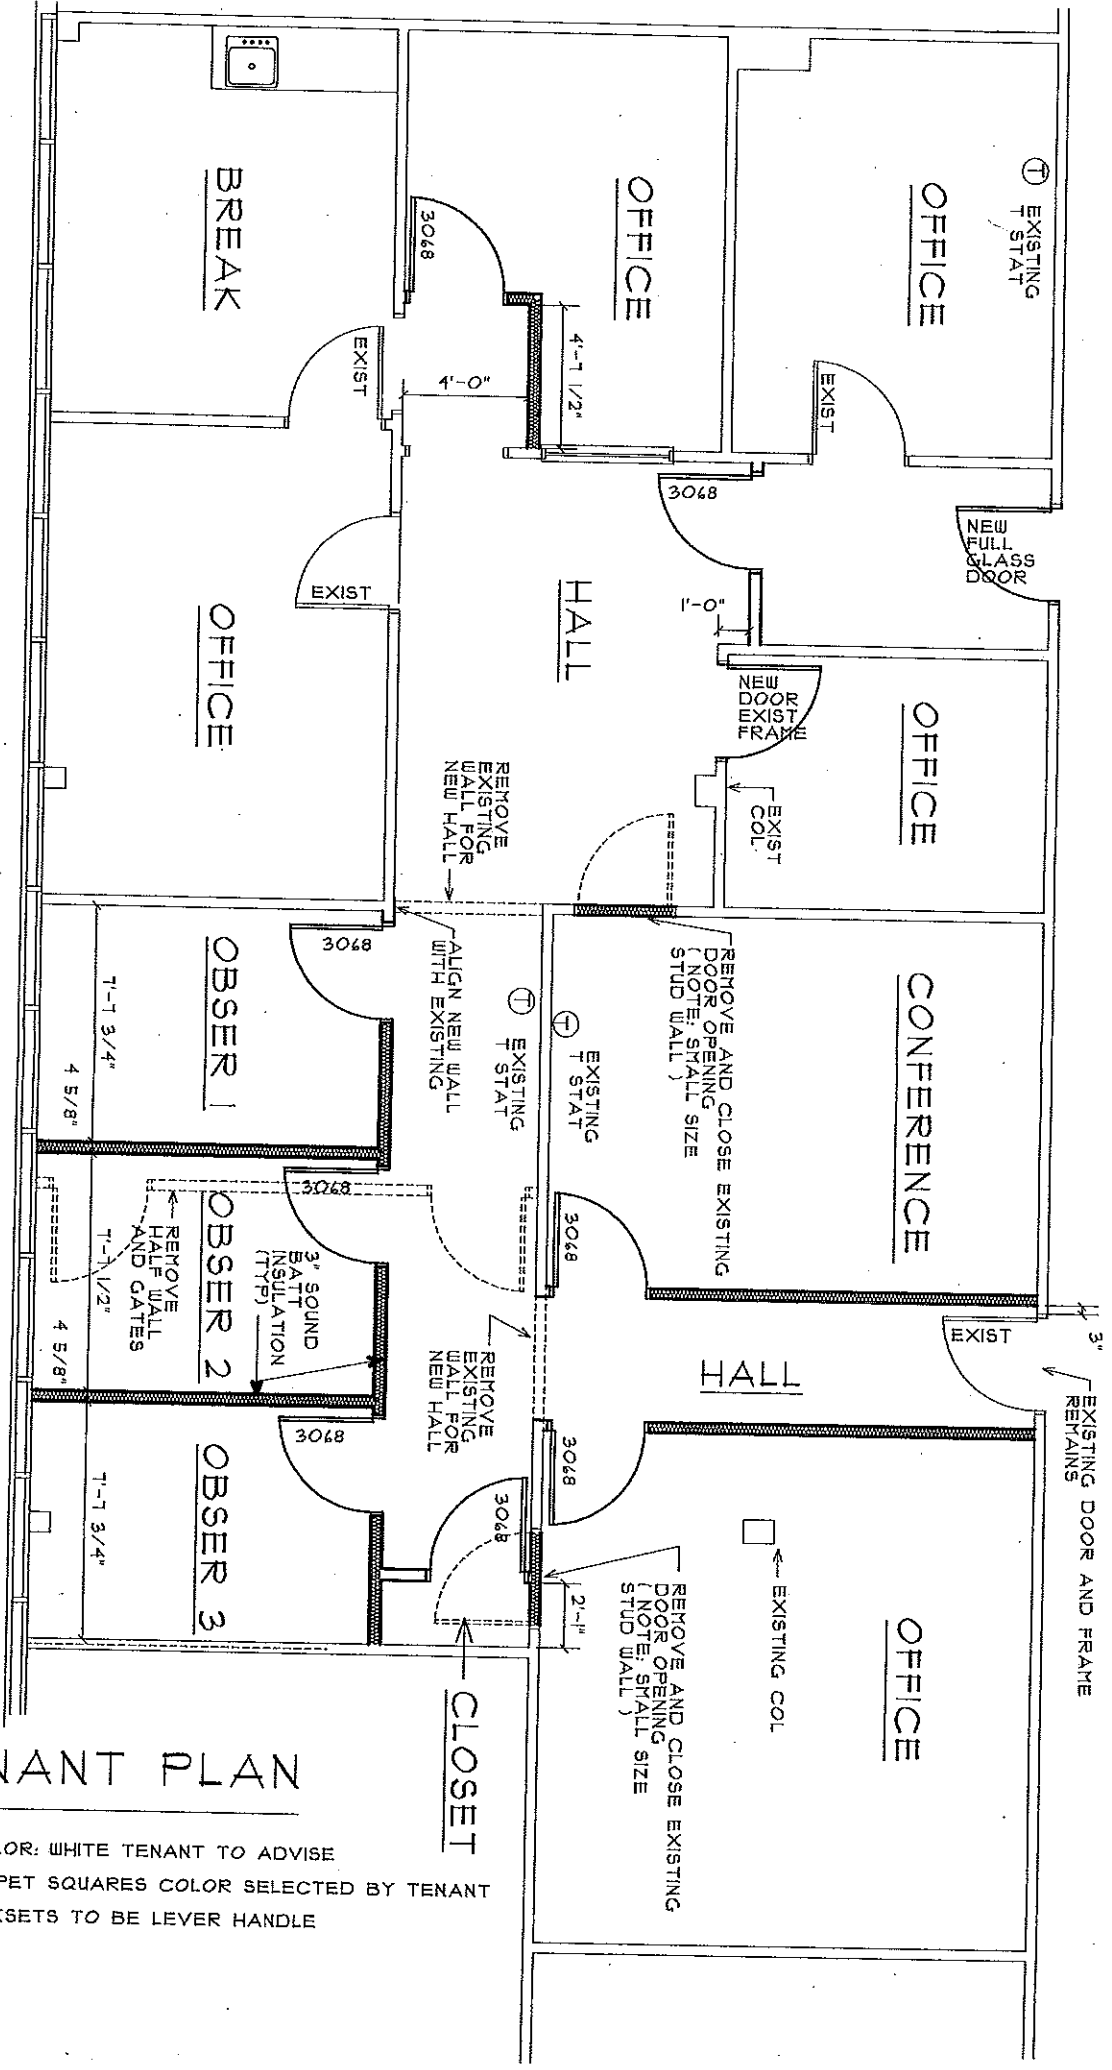

TENANT PLAN

WALL COLOR: WHITE TENANT TO ADVISE  
 NEW CARPET SQUARES COLOR SELECTED BY TENANT  
 NEW LOCKSETS TO BE LEVER HANDLE

TANGLEWOOD WEST - 4TH FLR UNIT 426

1/4" = 1'-0"

1/12/2019, RLC