



FRONT BUILDING ELEVATION- LINE G

SCALE: 3/32" = 1'-0"

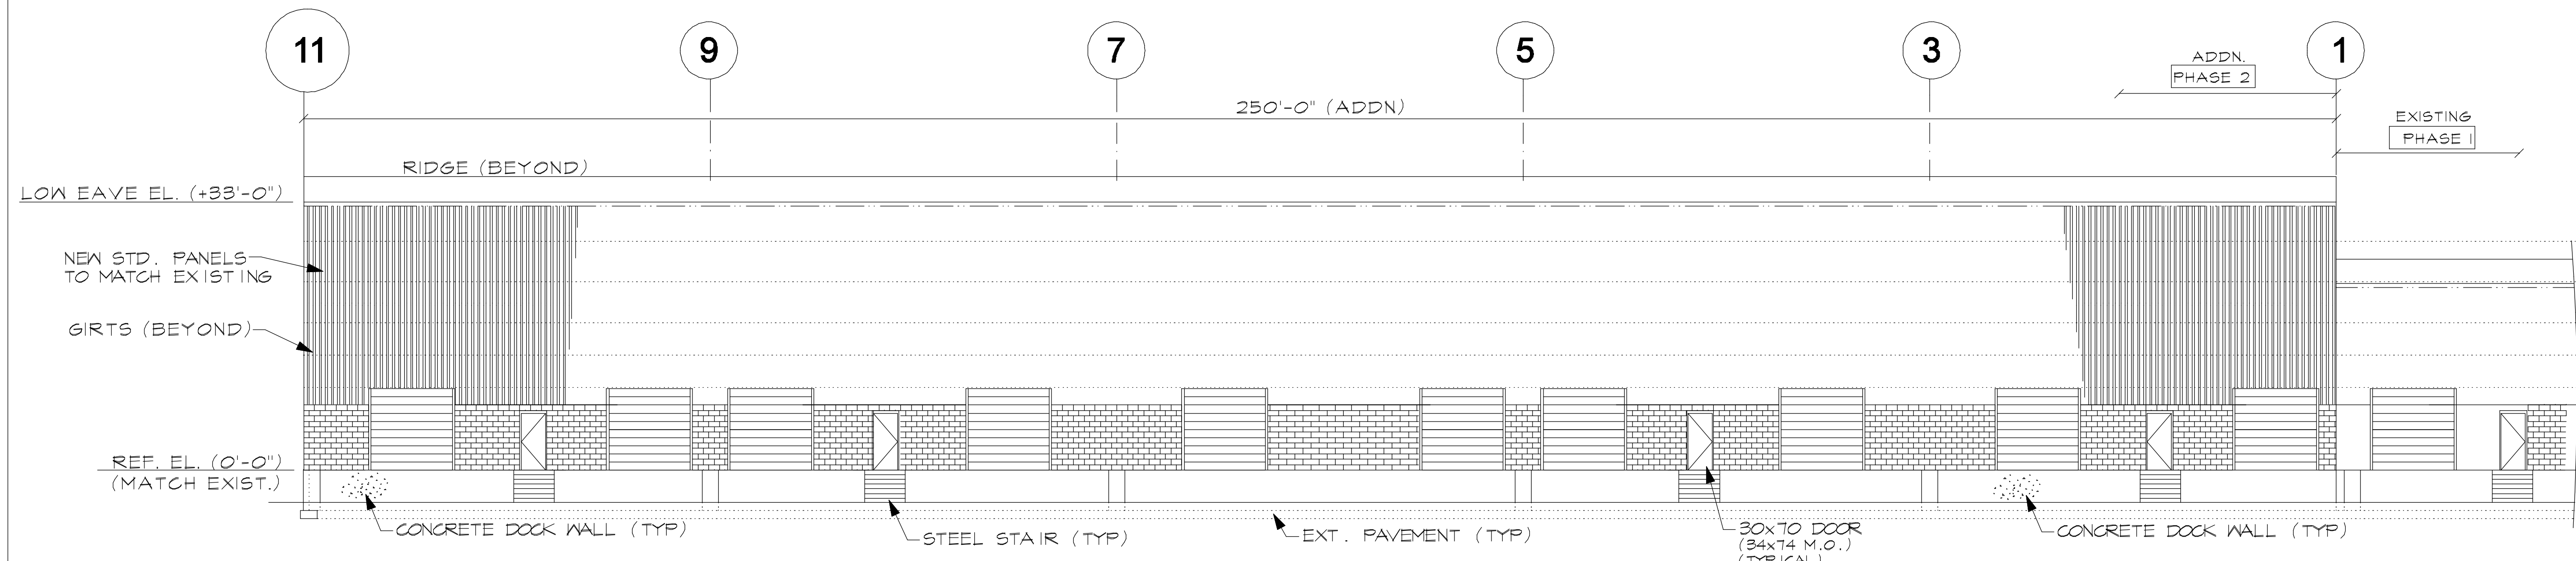

REAR BUILDING ELEVATION- LINE A

SCALE: 3/32" = 1'-0"

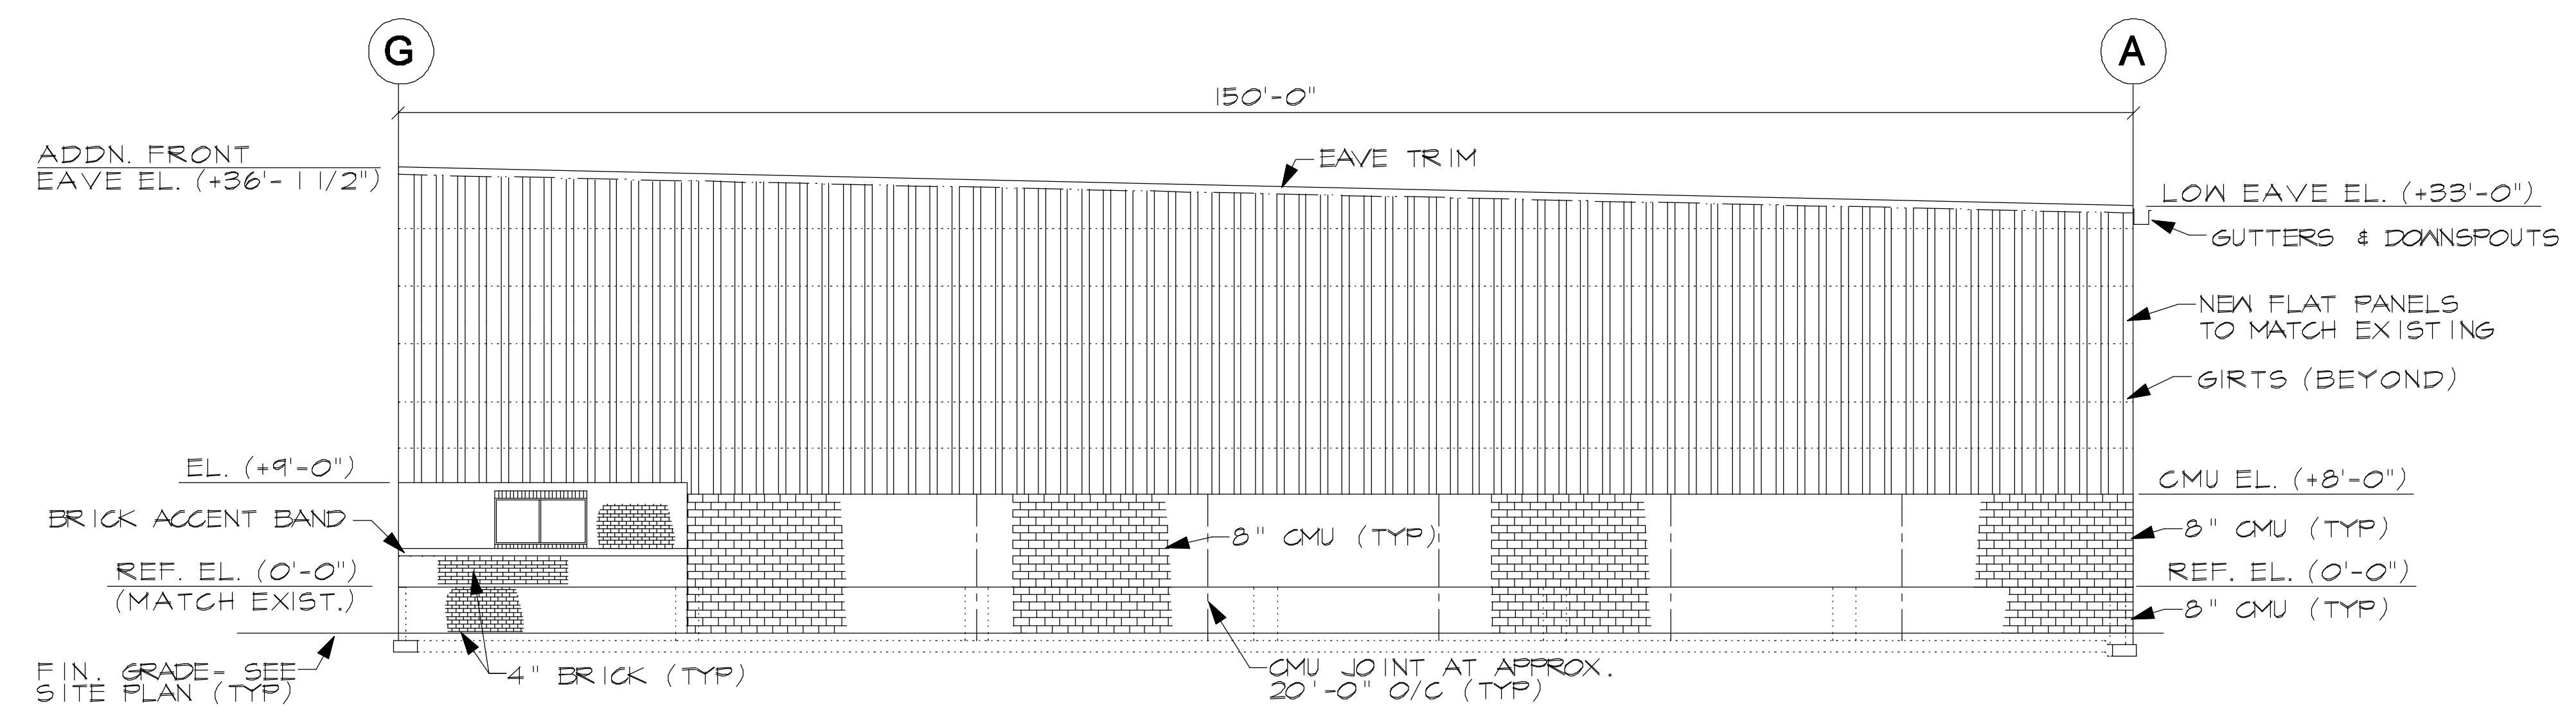


RIGHT SIDE BUILDING ELEVATION- LINE 11

SCALE: 3/32" = 1'-0"

CLP INCUS JR. & CO.
GENERAL CONTRACTORS

WE
WILLIAMS ENGINEERING ASSOCIATES, P.C.
PRE-ENGINEERED METAL BUILDING DESIGN SERVICES
758 SHERATON DRIVE
VA. BEACH, VA 23452
CELL: (757) 717-8396
EMAIL: WILLENGR@AOL.COM
WEBSITE: WWW.WILLENGR.COM

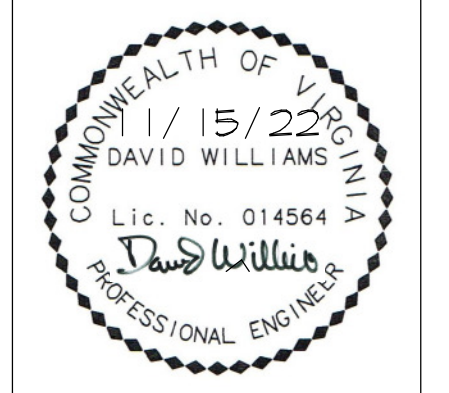

Project: 2230
Drawn: DRW
Checked: DRW
Date: 11/15/22

Revisions	
Mark	Date
△	x/x/22

SHELL WAREHOUSE BUILDING- PHASE 2
NORTHGATE COMMERCE PARK
 1965 NORTHGATE COMMERCE PARKWAY
 SUFFOLK, VIRGINIA
 BUILDING ELEVATIONS

SHEET NO.
A-2.1

C:\Users\GMD\11252022\A-2.1.dwg - 11/15/22 - 09:44 AM - Scale: 1/8"