


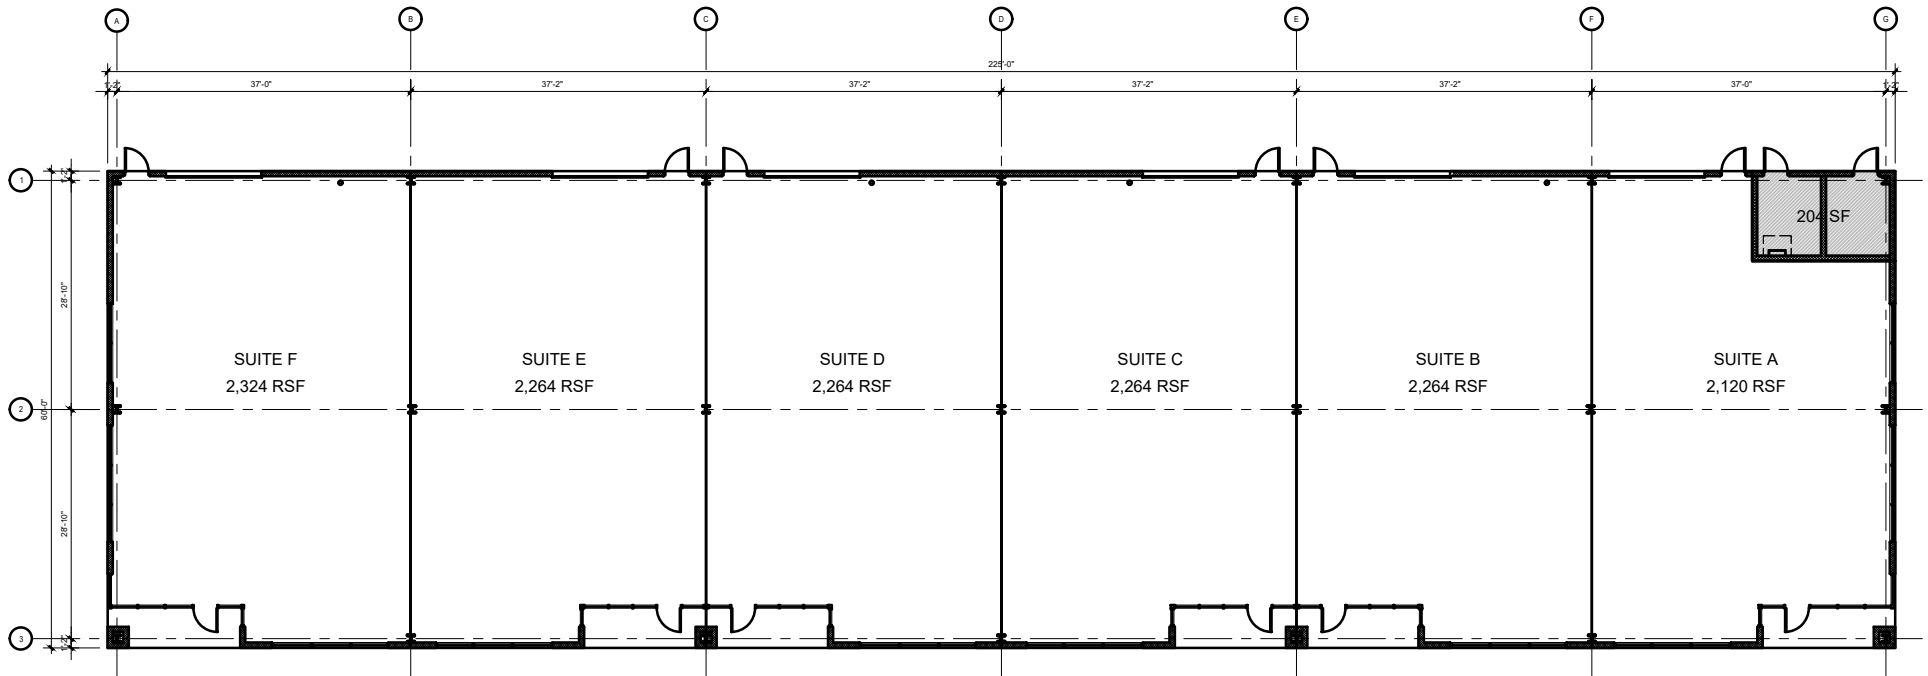

TOTAL = 13,500 GSF



**Mitchell Associates**  
One Corporate Commons  
100 Commons Blvd, Ste. 300  
New Castle, DE 19720-2419  
302 594 9400  
Fax 302 594 9420  
www.mitchellai.com

## TOWER BUSINESS CENTER II - BUILDING 611

Middletown, DE

Project No 21018-04  
Drawn By GC  
Date 09/04/24  
Scale None

Sheet No. **SK-06**