

EXISTING EXTERIOR WALL TO REMAIN (TYPICAL)

WINDOWS

FICE.

AS

N

N

MOVED

F

O

L BE

JIT.


DOOR TO

MOVED

PARTITION

REMOVED.

(L)

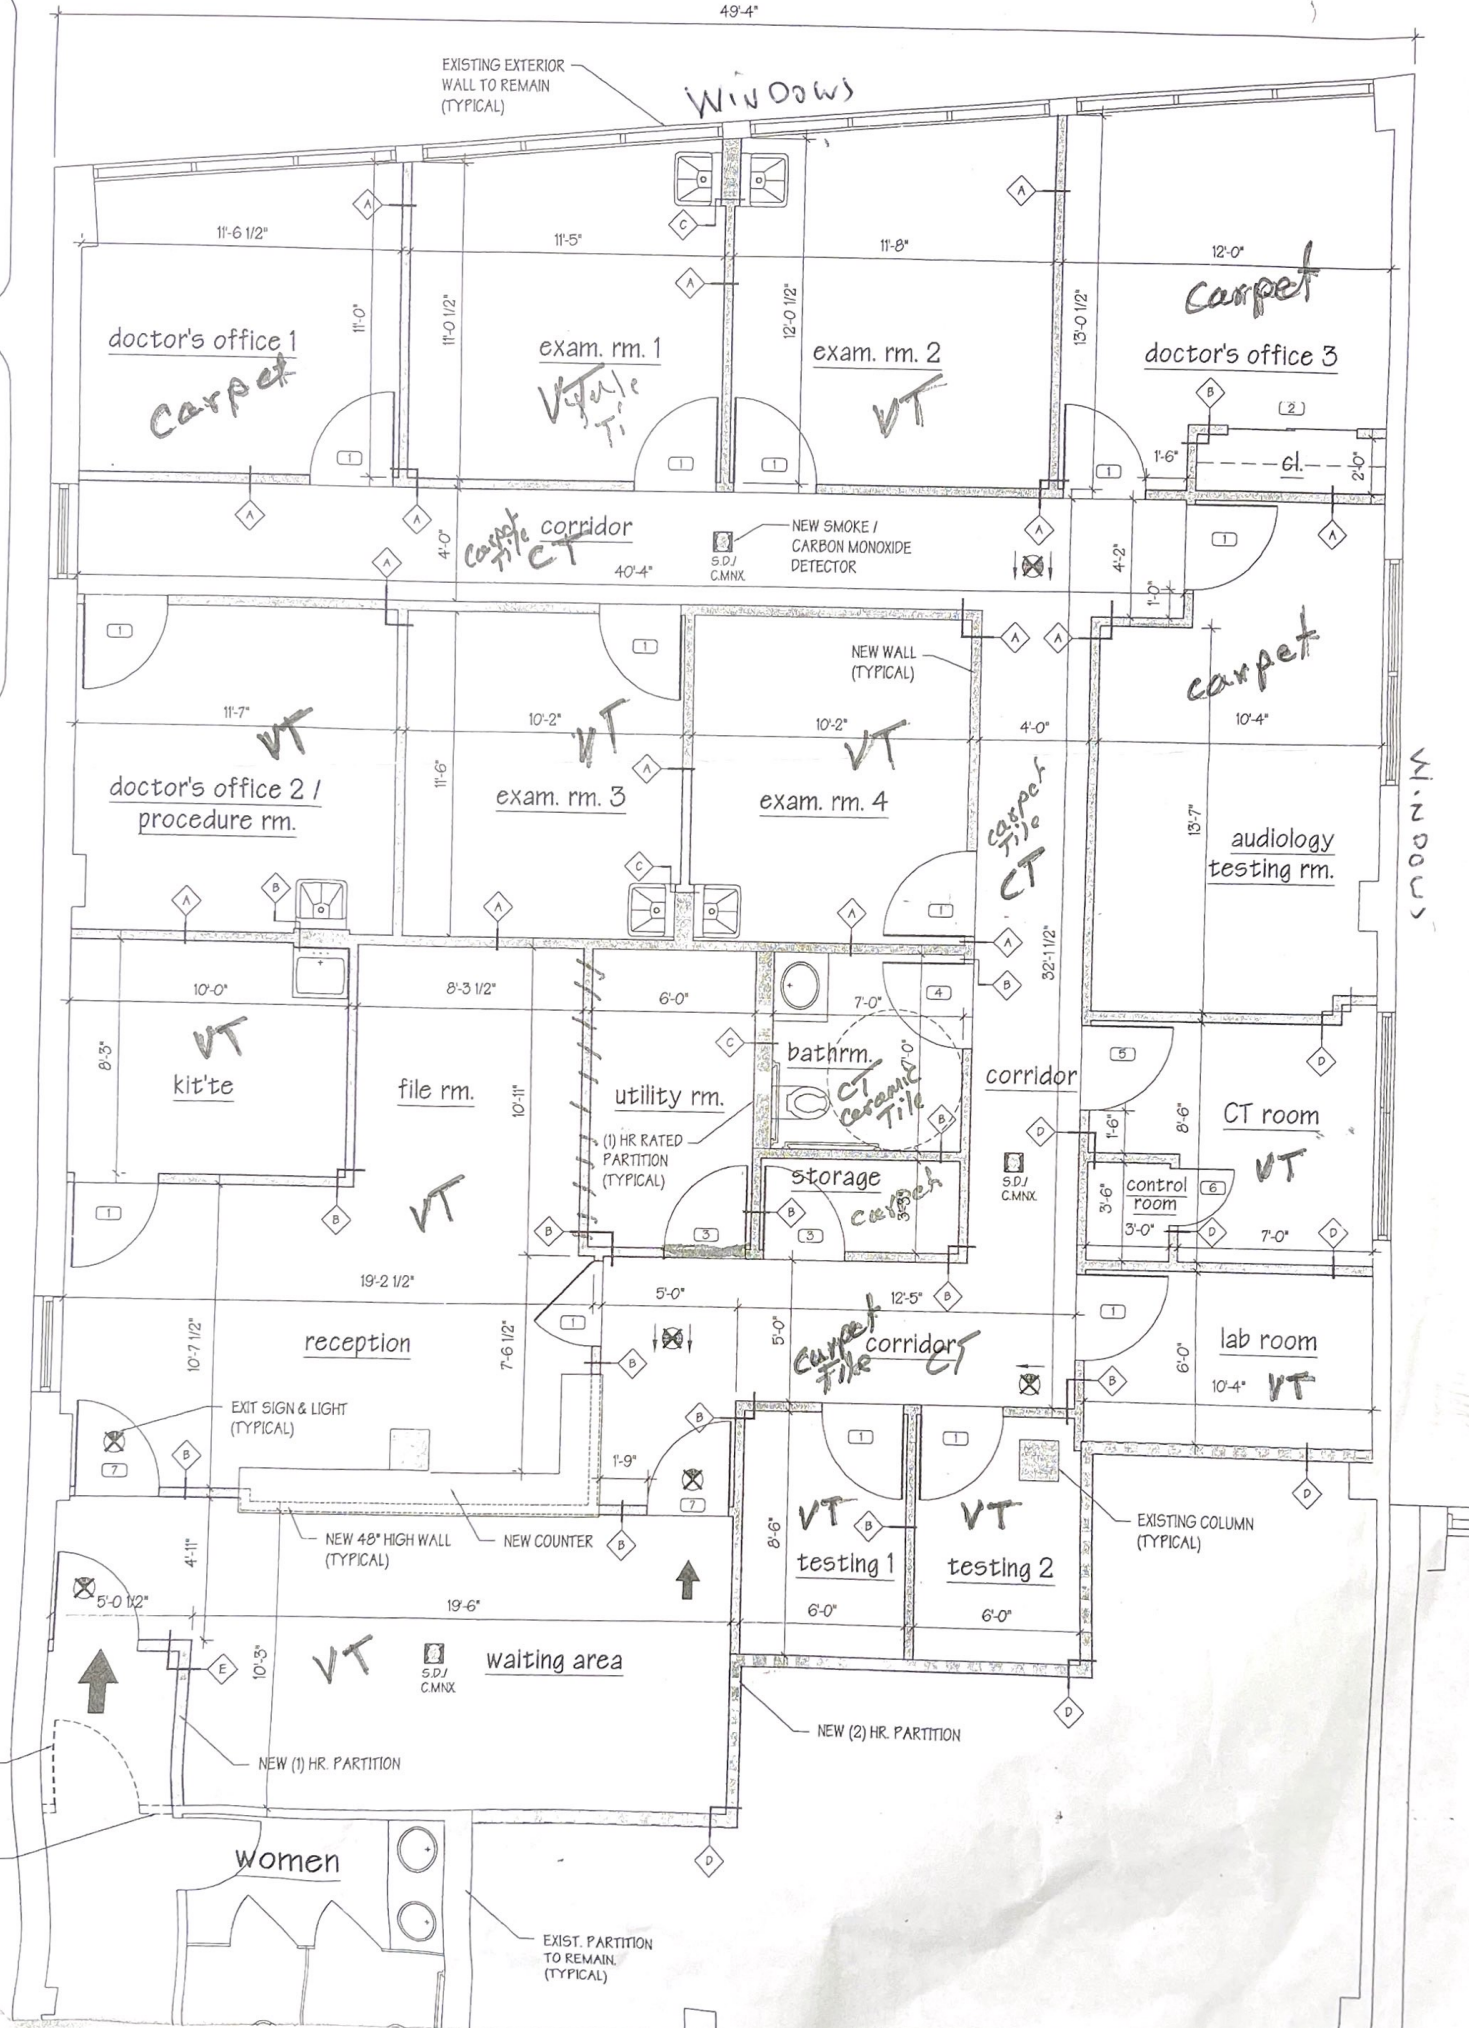

WINDOWS

waiting area

Women

EXIST. PARTITION TO REMAIN (TYPICAL)