




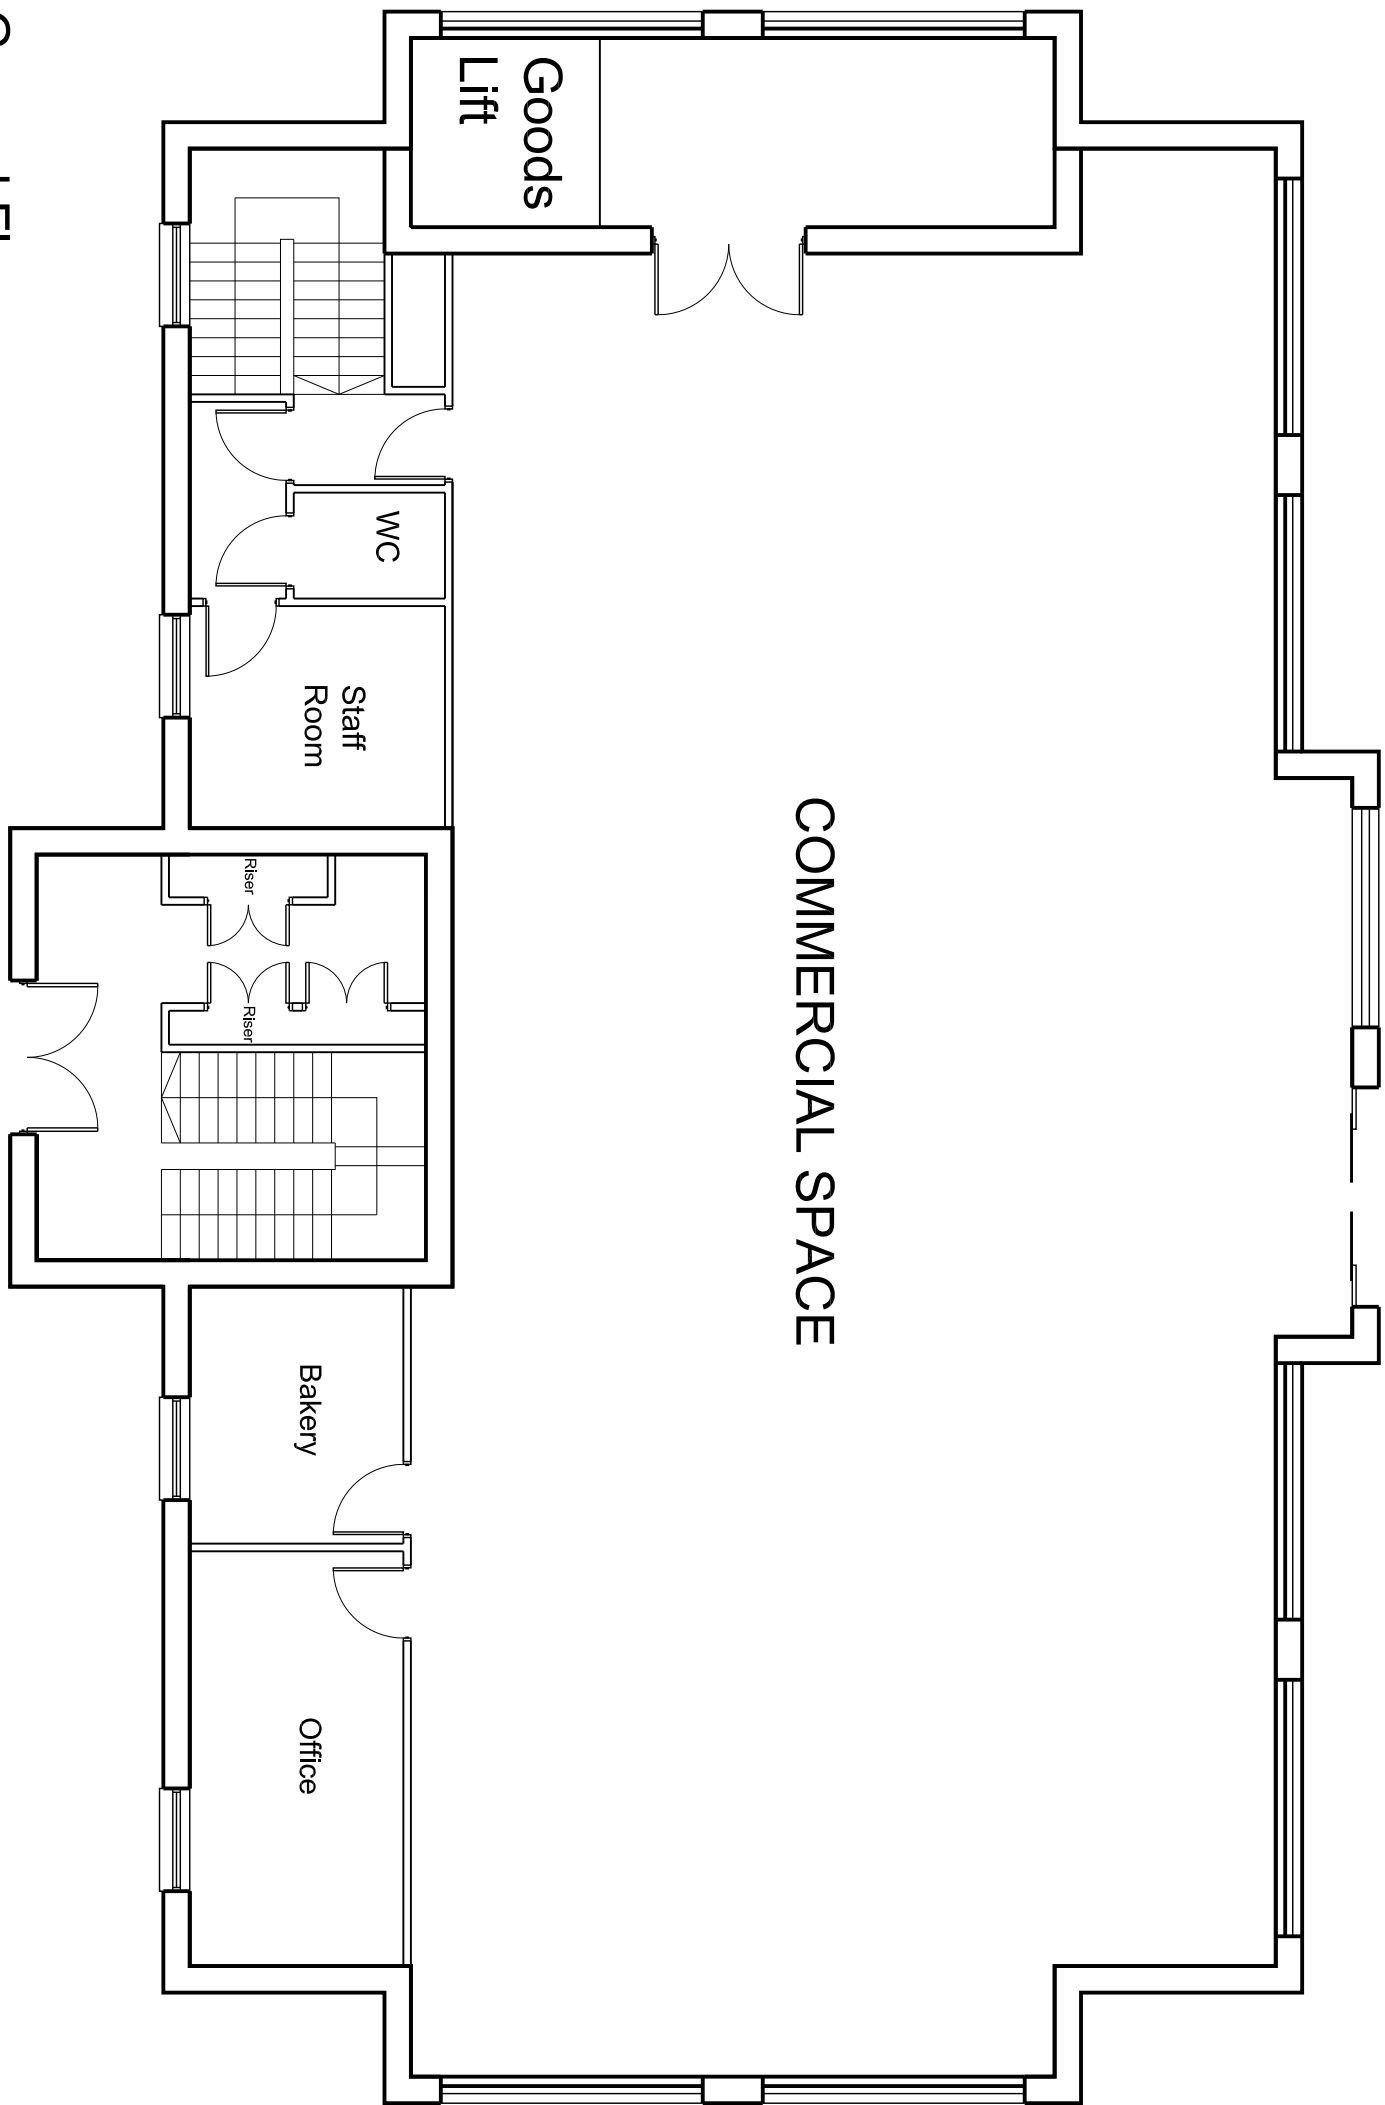


Ground Floor

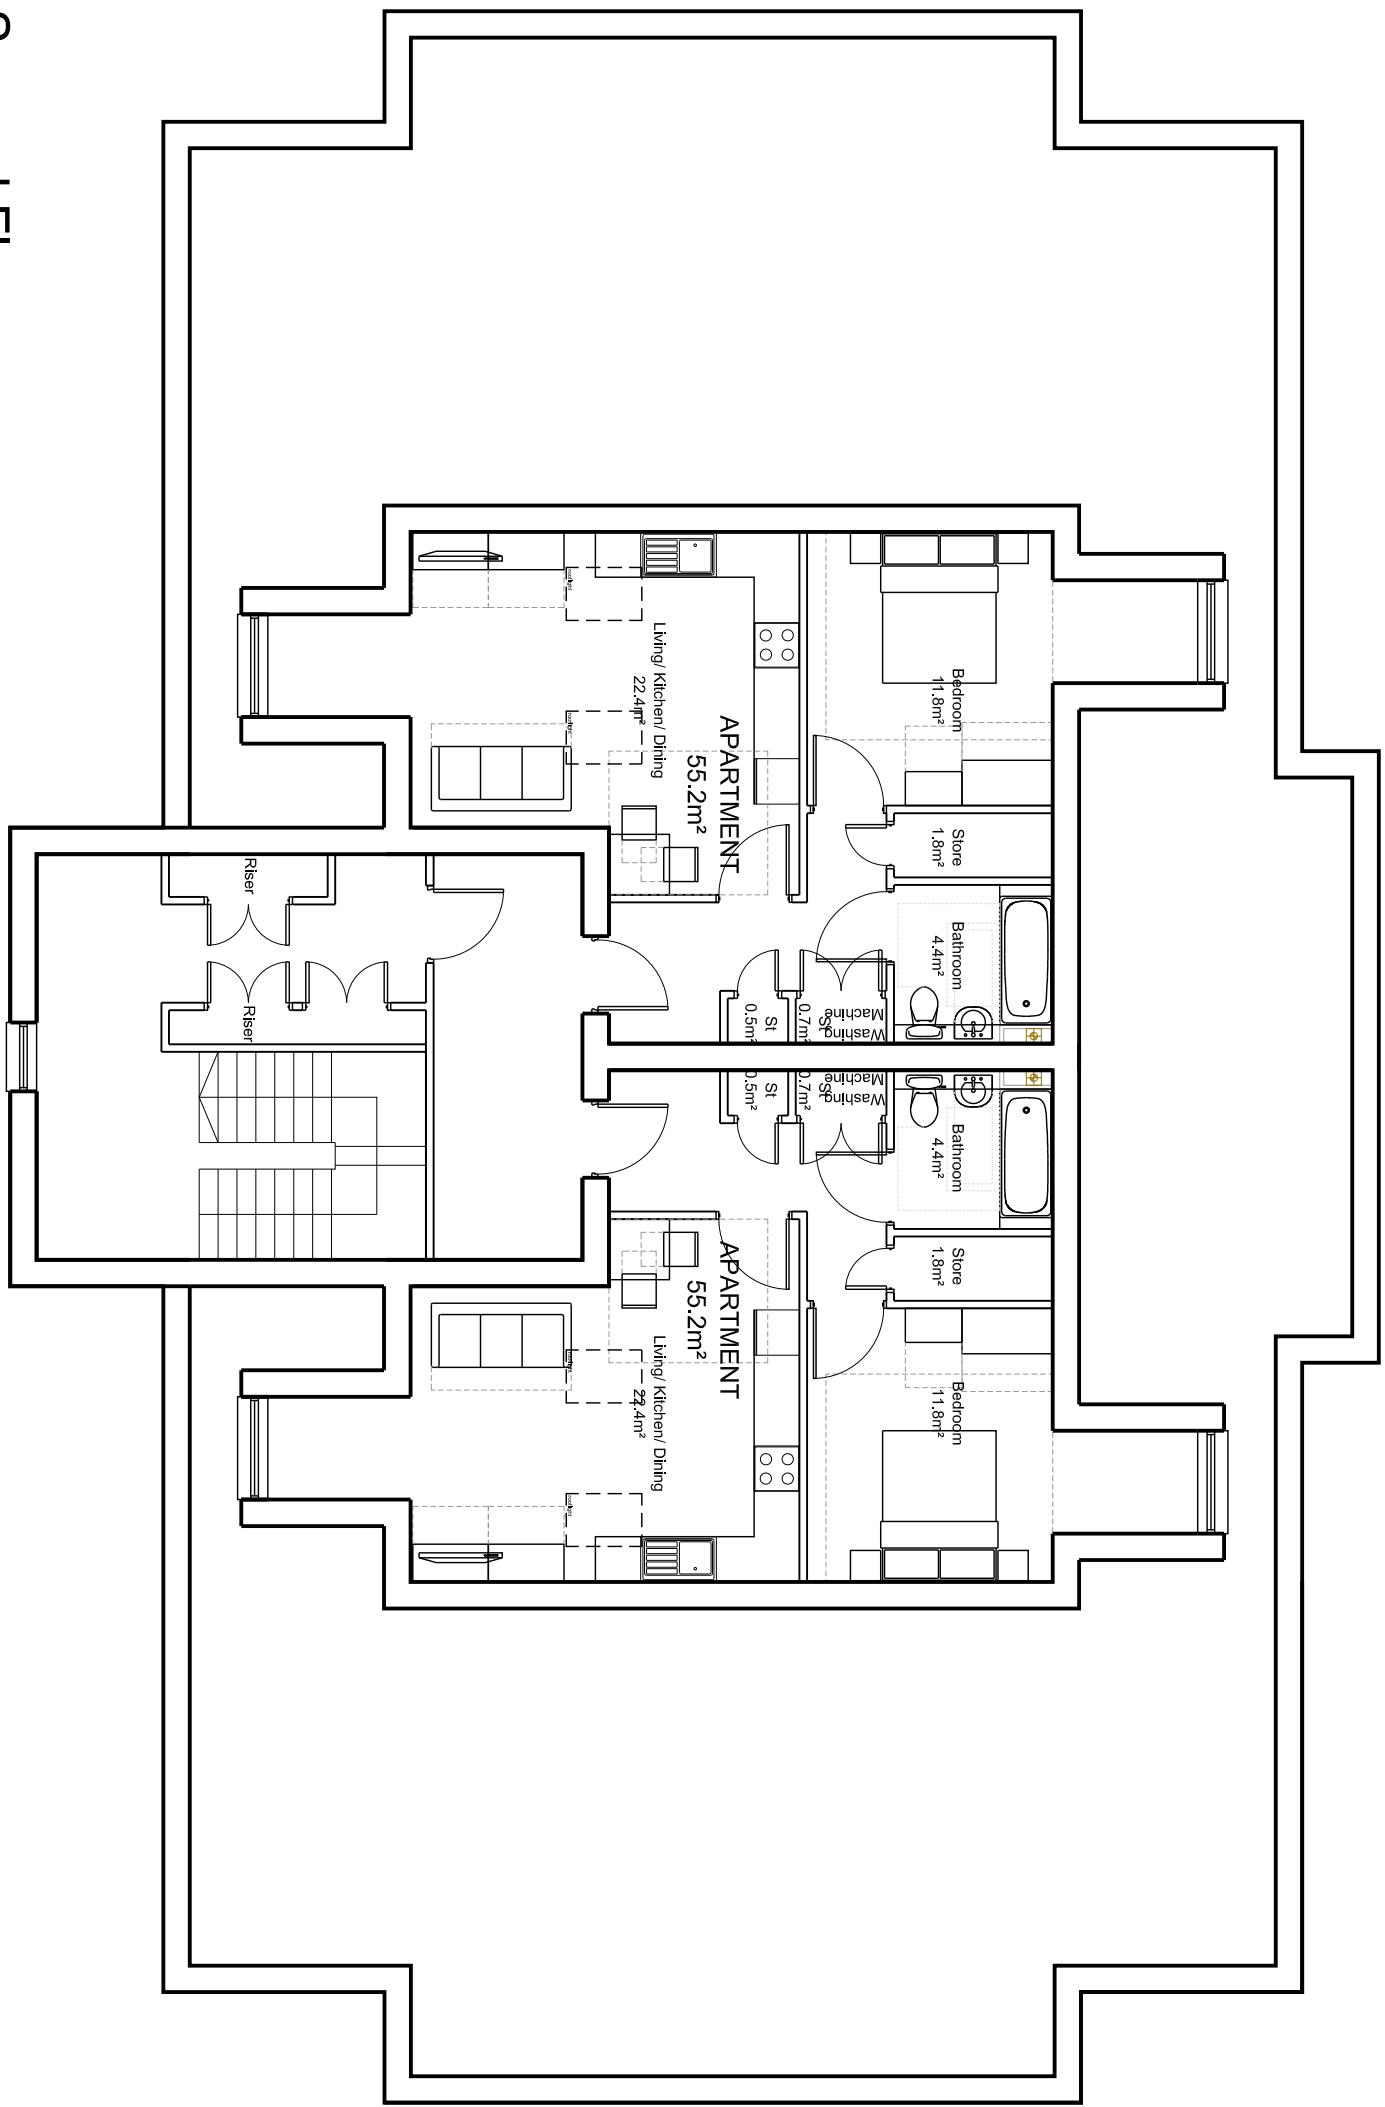

Second Floor

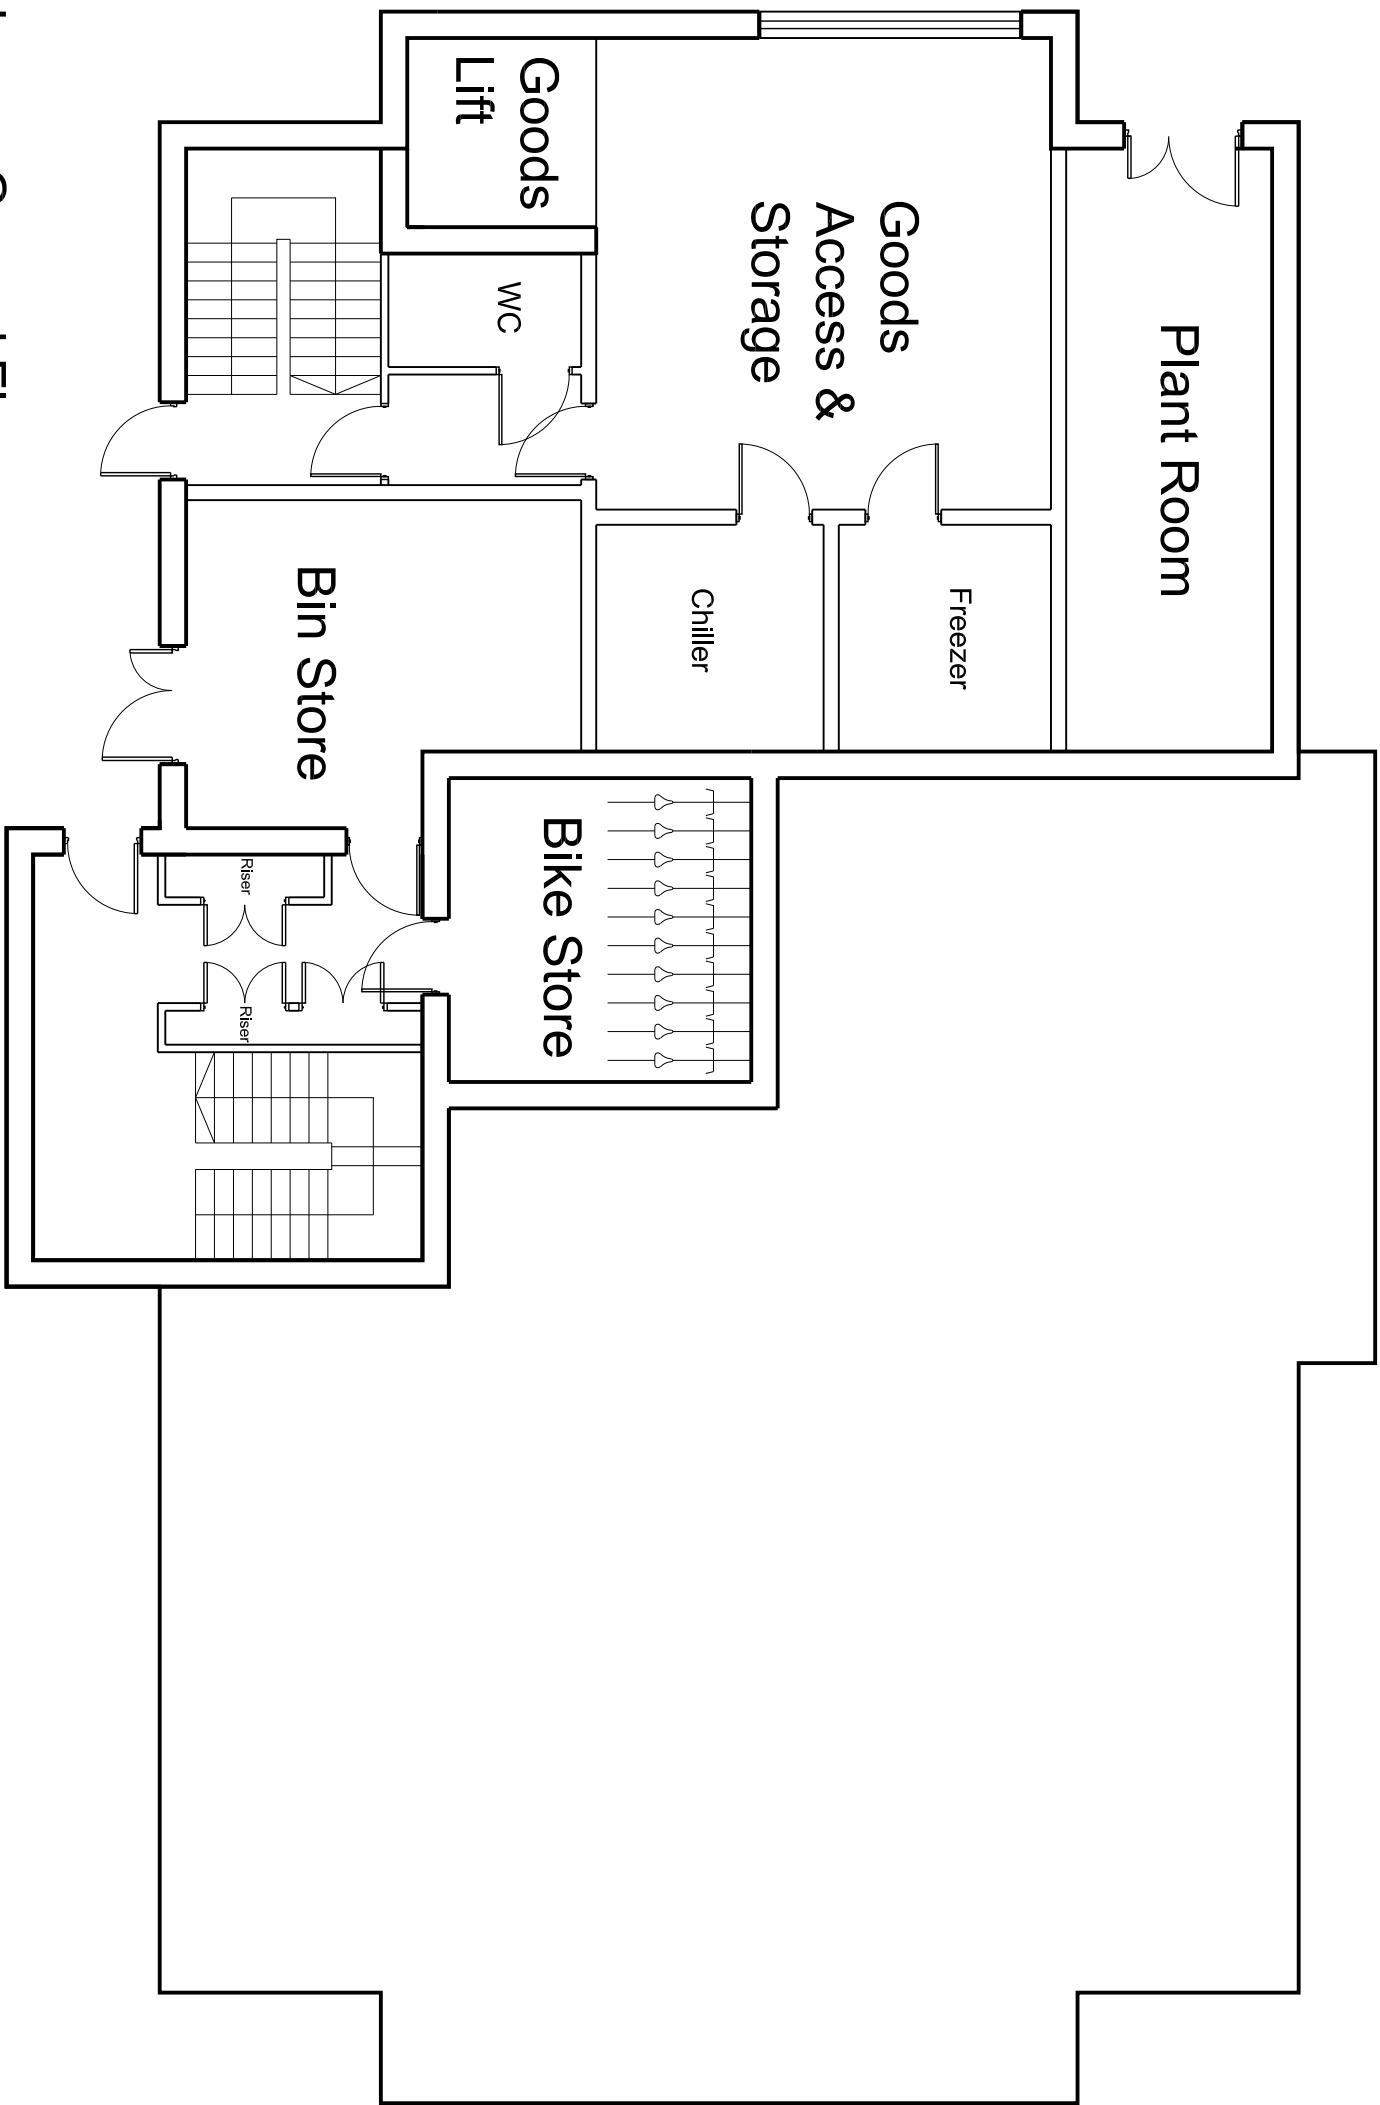

Lower Ground Floor

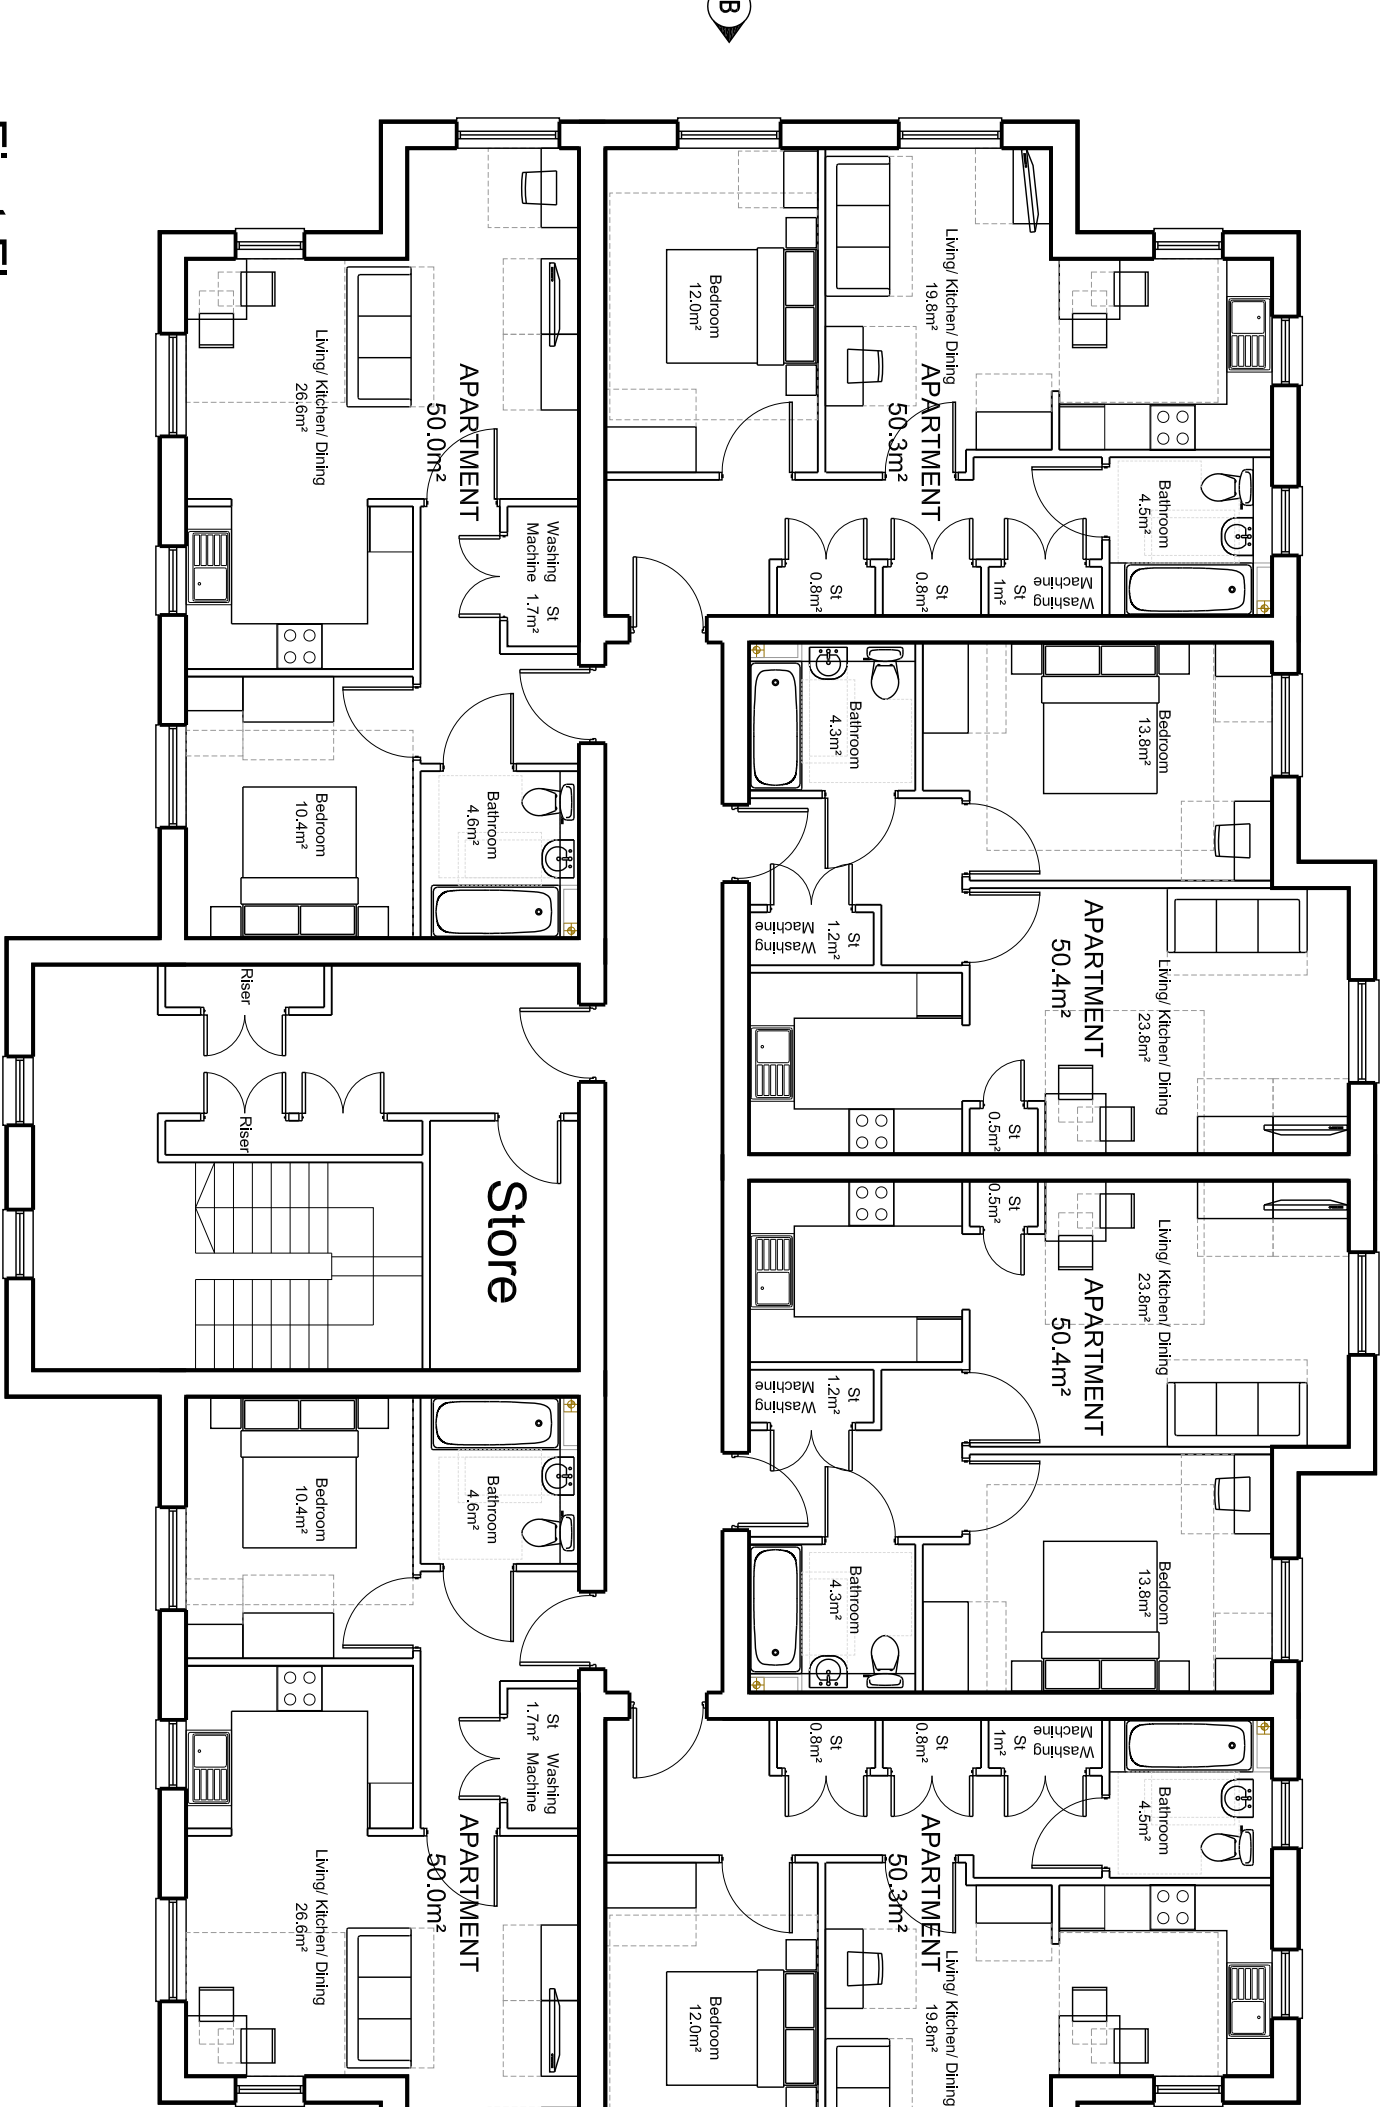

First Floor

Notes		Revision		Project		Drawing		Client	
– Copyright in this drawing remains the property of BMD Architecture Limited. – Do not scale this drawing. – Work to figured dimensions only. – Contractors and consultants are to achieve BMD Architecture Limited of any discrepancies.		A. Revised to latest Layout (Rev A)		SOUTHAM ROAD BANBURY		Private Apartment Block Plans			
		B. Revised to latest comments							
		C. Revised to latest comments							
		D. Revised to latest comments, levels etc							
		E. Internal doors widened following planning comments 03.12.19							