

FOR LEASE
OFFICE SPACE

5500

EAST ATHERTON STREET

LONG BEACH, CA



SHEVA HOSSEINZADEH

CBC Blair | Principal

T: 562.400.5949 | O: 562.548.7410

BRE #01922147

sheva@cbcblair.com

PATRICK MICHEL

CBC Blair | Vice President

T: 323.594.0284 | O: 562.548.7414

BRE #01924800

patrick@cbcblair.com

VACHEL MCKEEVER

CBC Blair | Associate Vice President

T: 562.900.2938

BRE #02074710

vmckeever@cbcblair.com

COLDWELL BANKER COMMERCIAL

CBC Blair

333 West Broadway, Ste. 312

Long Beach, CA 90802

Company BRE #01330395



BUILDING DESCRIPTION

Address:	5500 East Atherton Street Long Beach, CA 90815
Available SF:	385 - 2,058 SF
Asking Rate	\$1.75 - \$2.25 PSF - Full Service Gross *Depending on size & whether parking is included*
Zoning:	LBCCA
Building Size:	29,297 SF
Year Built:	1980

PROPERTY DESCRIPTION

Coldwell Banker Commercial Blair is pleased to list 5500 East Atherton Street in Long Beach For Lease. This multi-tenant mixed use property is situated on the high traffic, signalized intersection of Atherton St and Bellflower Blvd and neighboring Cal State University of Long Beach. It is minutes from the 405 Freeway and the Long Beach Airport. The building currently has four office vacancies, ranging from 385 SF to 2,058 SF.

5500
EAST ATHERTON STREET
LONG BEACH, CA

For more information contact:

SHEVA HOSSEINZADEH

CBC Blair | Principal

T: 562.400.5949 | O: 562.548.7410

BRE #01922147

sheva@cbcblair.com

PATRICK MICHEL

CBC Blair | Vice President

T: 323.594.0284 | O: 562.548.7414

BRE #01924800

patrick@cbcblair.com

VACHEL MCKEEVER

CBC Blair | Associate Vice President

T: 562.900.2938

BRE #02074710

vmckeever@cbcblair.com

COLDWELL BANKER COMMERCIAL

CBC Blair

333 West Broadway, Ste. 312

Long Beach, CA 90802

Company BRE #01330395

AVAILABLE SUITES

FLOOR	SUITE	SF	TYPE
2	227 B	421	Open Area, Server/Storage Room
3	300	800	Open Area, (3) Offices, Conference Room
	308	385	Open Area, Server Room
	322	1,518	Office - Reception, Waiting Room, (3) Offices, Conference Room
	325	2,058	6 Offices, Kitchen, Conference Room, Waiting/Reception Area
	314	707	Office - Reception, (2) Offices

All measurements are approximate. While deemed reliable, no information on these floor plans should be relied upon without independent verification.



5500
EAST ATHERTON STREET
LONG BEACH, CA

For more information contact:

SHEVA HOSSEINZADEH

CBC Blair | Principal

T: 562.400.5949 | O: 562.548.7410

BRE #01922147

sheva@cbcblair.com

PATRICK MICHEL

CBC Blair | Vice President

T: 323.594.0284 | O: 562.548.7414

BRE #01924800

patrick@cbcblair.com

VACHEL MCKEEVER

CBC Blair | Associate Vice President

T: 562.900.2938

BRE #02074710

vmckeever@cbcblair.com

COLDWELL BANKER COMMERCIAL

CBC Blair

333 West Broadway, Ste. 312

Long Beach, CA 90802

Company BRE #01330395

© 2024 Coldwell Banker Real Estate LLC, dba Coldwell Banker Commercial Affiliates. All Rights Reserved. Coldwell Banker Real Estate LLC, dba Coldwell Banker Commercial Affiliates fully supports the principles of the Equal Opportunity Act. Each Office is Independently Owned and Operated. Coldwell Banker Commercial and the Coldwell Banker Commercial Logo are registered service marks owned by Coldwell Banker Real Estate LLC, dba Coldwell Banker Commercial Affiliates. The information above is from sources we believe to be reliable. We have not verified its accuracy and make no guarantee about it. You and your tax and legal advisors should conduct your own investigation of the property and transaction.

SECOND FLOOR PLAN



NOT TO SCALE

5500
EAST ATHERTON STREET
LONG BEACH, CA

For more information contact:

SHEVA HOSSEINZADEH

CBC Blair | Principal

T: 562.400.5949 | O: 562.548.7410

BRE #01922147

sheva@cbcblair.com

PATRICK MICHEL

CBC Blair | Vice President

T: 323.594.0284 | O: 562.548.7414

BRE #01924800

patrick@cbcblair.com

VACHEL MCKEEVER

CBC Blair | Associate Vice President

T: 562.900.2938

BRE #02074710

vmckeever@cbcblair.com

COLDWELL BANKER COMMERCIAL


CBC Blair

333 West Broadway, Ste. 312

Long Beach, CA 90802

Company BRE #01330395

THIRD FLOOR PLAN

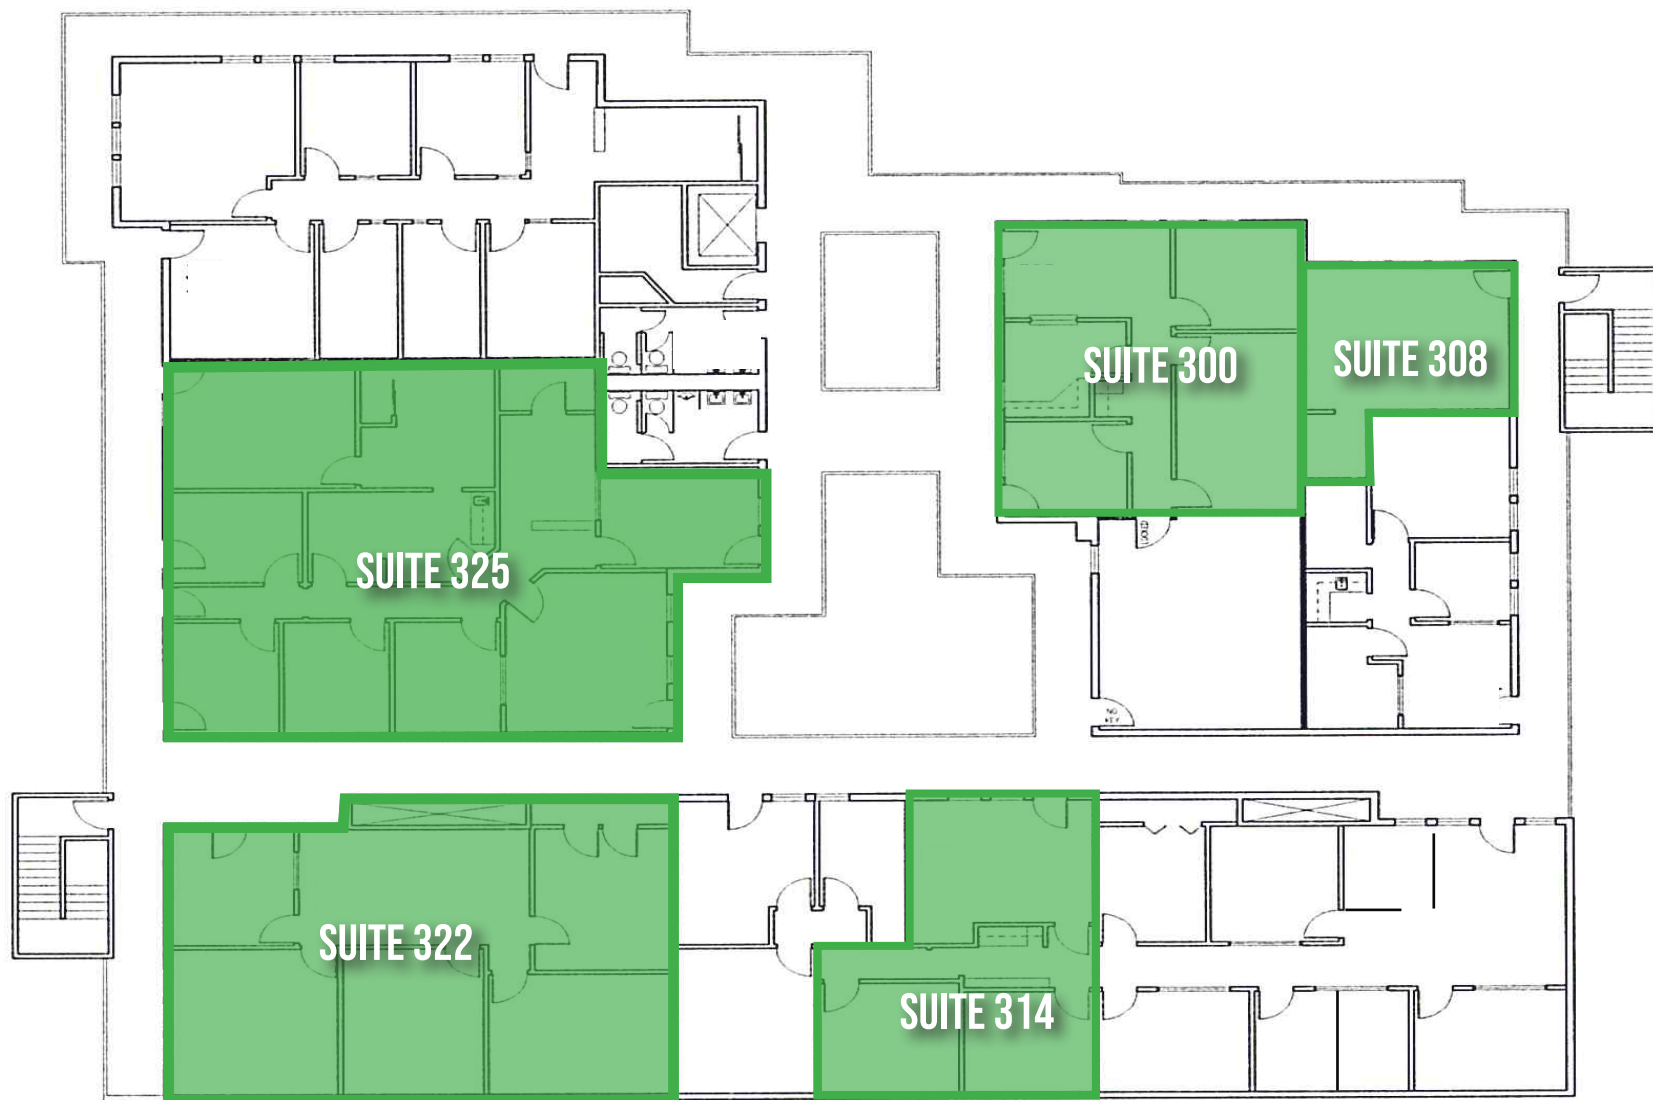

NOT TO SCALE

5500
EAST ATHERTON STREET
LONG BEACH, CA

For more information contact:

SHEVA HOSSEINZADEH

CBC Blair | Principal

T: 562.400.5949 | O: 562.548.7410

BRE #01922147

sheva@cbcblair.com

PATRICK MICHEL

CBC Blair | Vice President

T: 323.594.0284 | O: 562.548.7414

BRE #01924800

patrick@cbcblair.com

VACHEL MCKEEVER

CBC Blair | Associate Vice President

T: 562.900.2938

BRE #02074710

vmckeever@cbcblair.com

COLDWELL BANKER COMMERCIAL

CBC Blair

333 West Broadway, Ste. 312

Long Beach, CA 90802

Company BRE #01330395

INTERIOR PHOTOS



5500
EAST ATHERTON STREET
LONG BEACH, CA

For more information contact:

SHEVA HOSSEINZADEH

CBC Blair | Principal

T: 562.400.5949 | O: 562.548.7410

BRE #01922147

sheva@cbcblair.com

PATRICK MICHEL

CBC Blair | Vice President

T: 323.594.0284 | O: 562.548.7414

BRE #01924800

patrick@cbcblair.com

VACHEL MCKEEVER

CBC Blair | Associate Vice President

T: 562.900.2938

BRE #02074710

vmckeever@cbcblair.com

COLDWELL BANKER COMMERCIAL

CBC Blair

333 West Broadway, Ste. 312

Long Beach, CA 90802

Company BRE #01330395

© 2024 Coldwell Banker Real Estate LLC, dba Coldwell Banker Commercial Affiliates. All Rights Reserved. Coldwell Banker Real Estate LLC, dba Coldwell Banker Commercial Affiliates fully supports the principles of the Equal Opportunity Act. Each Office is Independently Owned and Operated. Coldwell Banker Commercial and the Coldwell Banker Commercial Logo are registered service marks owned by Coldwell Banker Real Estate LLC, dba Coldwell Banker Commercial Affiliates. The information above is from sources we believe to be reliable. We have not verified its accuracy and make no guarantee about it. You and your tax and legal advisors should conduct your own investigation of the property and transaction.

ADDITIONAL PHOTOS



5500
EAST ATHERTON STREET
LONG BEACH, CA

For more information contact:

SHEVA HOSSEINZADEH

CBC Blair | Principal

T: 562.400.5949 | O: 562.548.7410

BRE #01922147

sheva@cbcblair.com

PATRICK MICHEL

CBC Blair | Vice President

T: 323.594.0284 | O: 562.548.7414

BRE #01924800

patrick@cbcblair.com

VACHEL MCKEEVER

CBC Blair | Associate Vice President

T: 562.900.2938

BRE #02074710

vmckeever@cbcblair.com

COLDWELL BANKER COMMERCIAL

CBC Blair

333 West Broadway, Ste. 312

Long Beach, CA 90802

Company BRE #01330395

© 2024 Coldwell Banker Real Estate LLC, dba Coldwell Banker Commercial Affiliates. All Rights Reserved. Coldwell Banker Real Estate LLC, dba Coldwell Banker Commercial Affiliates fully supports the principles of the Equal Opportunity Act. Each Office is Independently Owned and Operated. Coldwell Banker Commercial and the Coldwell Banker Commercial Logo are registered service marks owned by Coldwell Banker Real Estate LLC, dba Coldwell Banker Commercial Affiliates. The information above is from sources we believe to be reliable. We have not verified its accuracy and make no guarantee about it. You and your tax and legal advisors should conduct your own investigation of the property and transaction.

RETAILERS / AMENITIES



5500
EAST ATHERTON STREET
LONG BEACH, CA

For more information contact:

SHEVA HOSSEINZADEH

CBC Blair | Principal

T: 562.400.5949 | O: 562.548.7410

BRE #01922147

sheva@cbcblair.com

PATRICK MICHEL

CBC Blair | Vice President

T: 323.594.0284 | O: 562.548.7414

BRE #01924800

patrick@cbcblair.com

VACHEL MCKEEVER

CBC Blair | Associate Vice President

T: 562.900.2938

BRE #02074710

vmckeever@cbcblair.com

COLDWELL BANKER COMMERCIAL

CBC Blair

333 West Broadway, Ste. 312

Long Beach, CA 90802

Company BRE #01330395