



2301

W Dunlap Ave
Phoenix, AZ 85021

SUITE FLOOR PLANS & PHOTOS

CBRE

2301

W Dunlap Ave
Phoenix, AZ 85021


Office Space FOR LEASE

Suite 102 Suite 105
±2,365 SF ±1,629 SF

Lease Rate
\$19.00/SF FS

Floor Plan

Suites 102 & 105
Contiguous up to ±3,994 SF

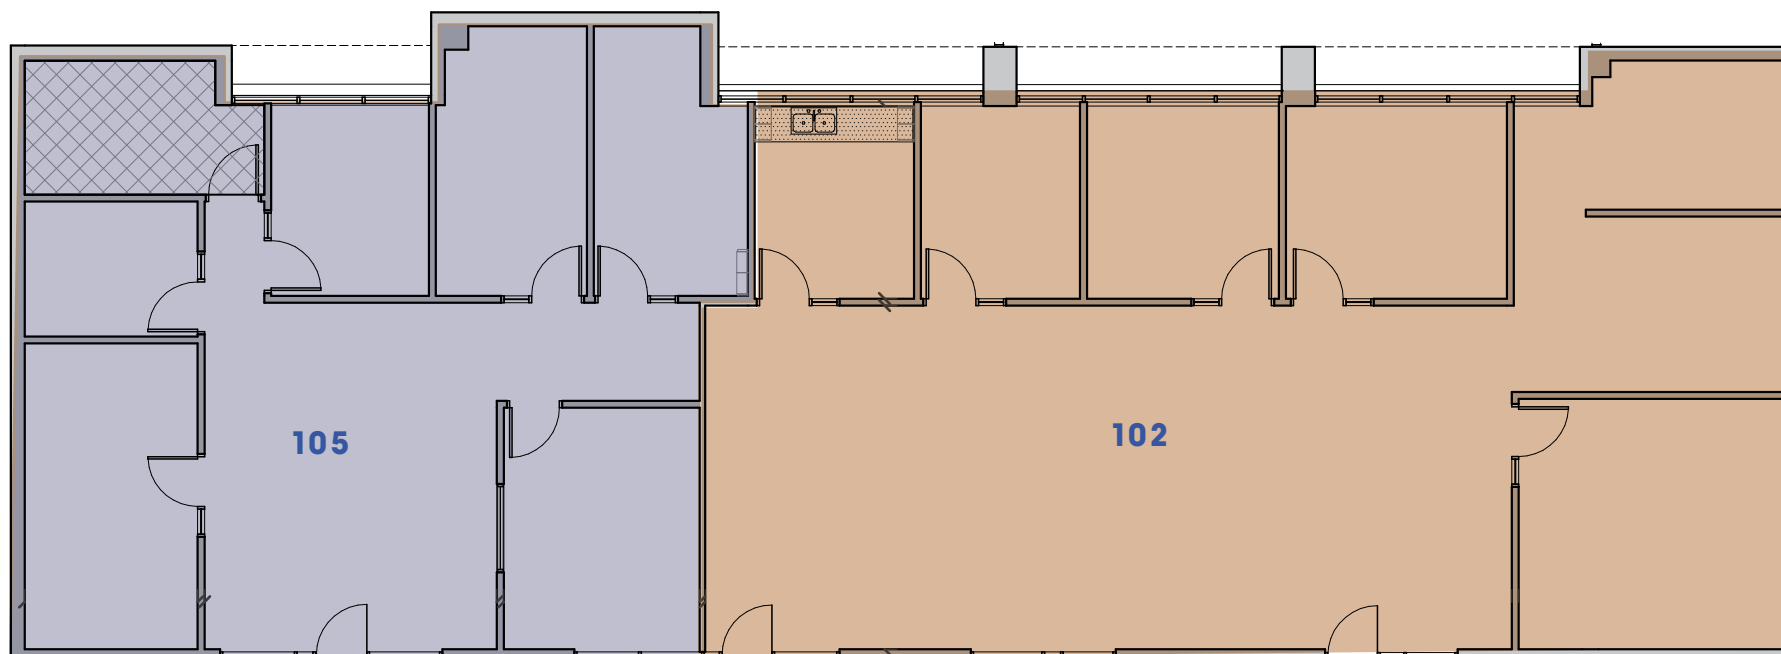

 Not to Scale

CONTACT US

Joe Pequeno

O +1 602 735 5613

C +1 602 510 0003

joe.pequeno@cbre.com

Jamie Swirtz

O +1 602 735 5630

O +1 480 343 8586

jamie.swirtz@cbre.com

CBRE

2301


W Dunlap Ave
Phoenix, AZ 85021

Office Space FOR LEASE


Suite 107
±1,189 SF

Lease Rate
\$19.00/SF FS

Floor Plan & Photos

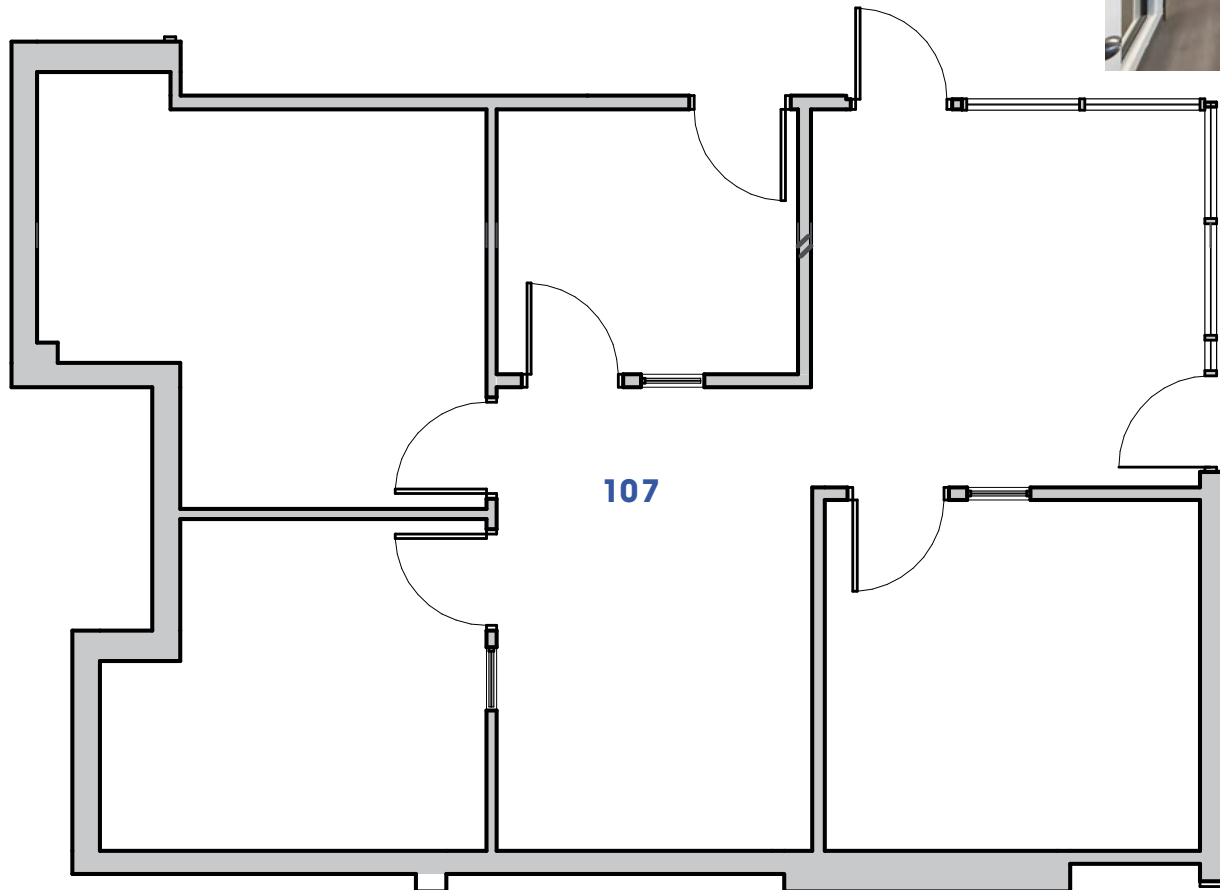

 Not to Scale

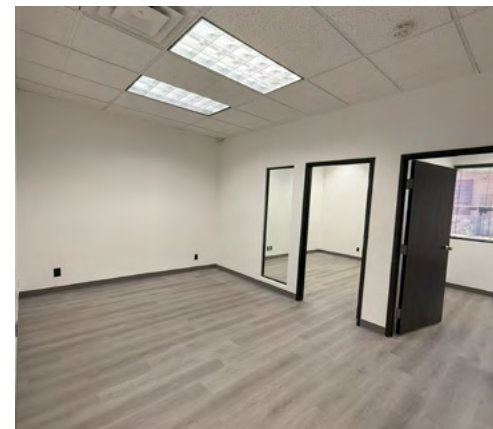

CONTACT US

Joe Pequeno

O +1 602 735 5613

C +1 602 510 0003

joe.pequeno@cbre.com

Jamie Swirtz

O +1 602 735 5630

O +1 480 343 8586

jamie.swirtz@cbre.com

CBRE

2301



W Dunlap Ave
Phoenix, AZ 85021

Office Space FOR LEASE

Suite 110
±1,341 SF

Lease Rate
\$19.00/SF FS

Floor Plan & Photos

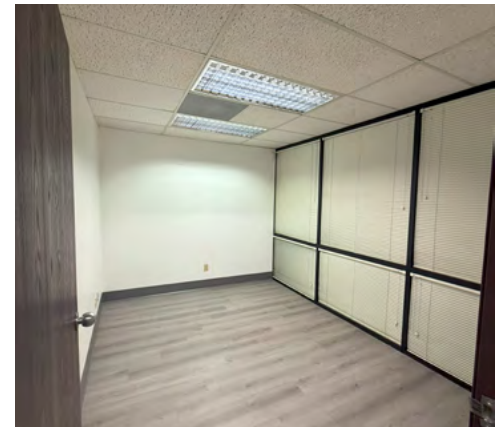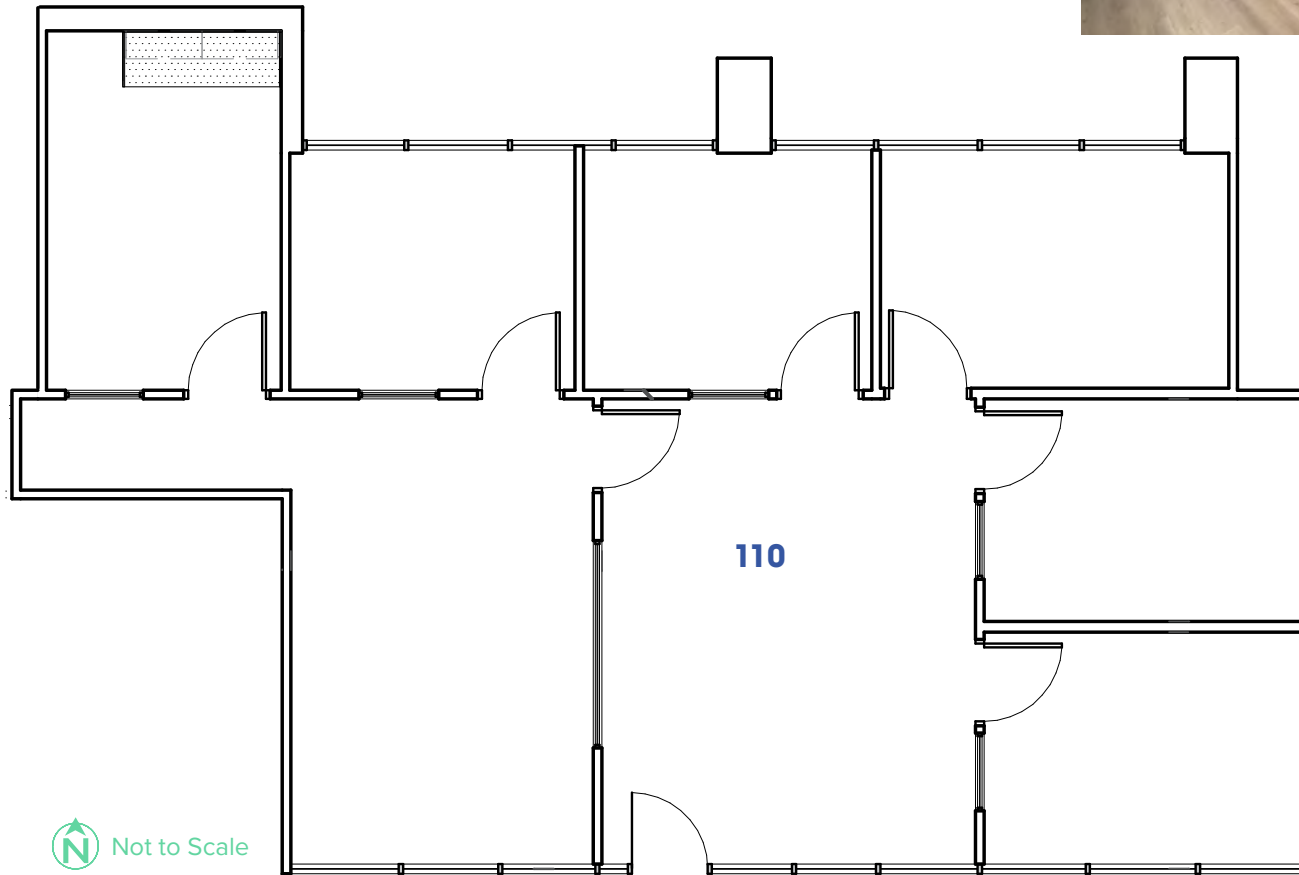

CONTACT US

Joe Pequeno

O +1 602 735 5613

C +1 602 510 0003

joe.pequeno@cbre.com

Jamie Swirtz

O +1 602 735 5630

O +1 480 343 8586

jamie.swirtz@cbre.com

CBRE

2301




W Dunlap Ave
Phoenix, AZ 85021

Office Space FOR LEASE

Suite 112
±2,311 SF

Lease Rate
\$19.00/SF FS

Floor Plan & Photos

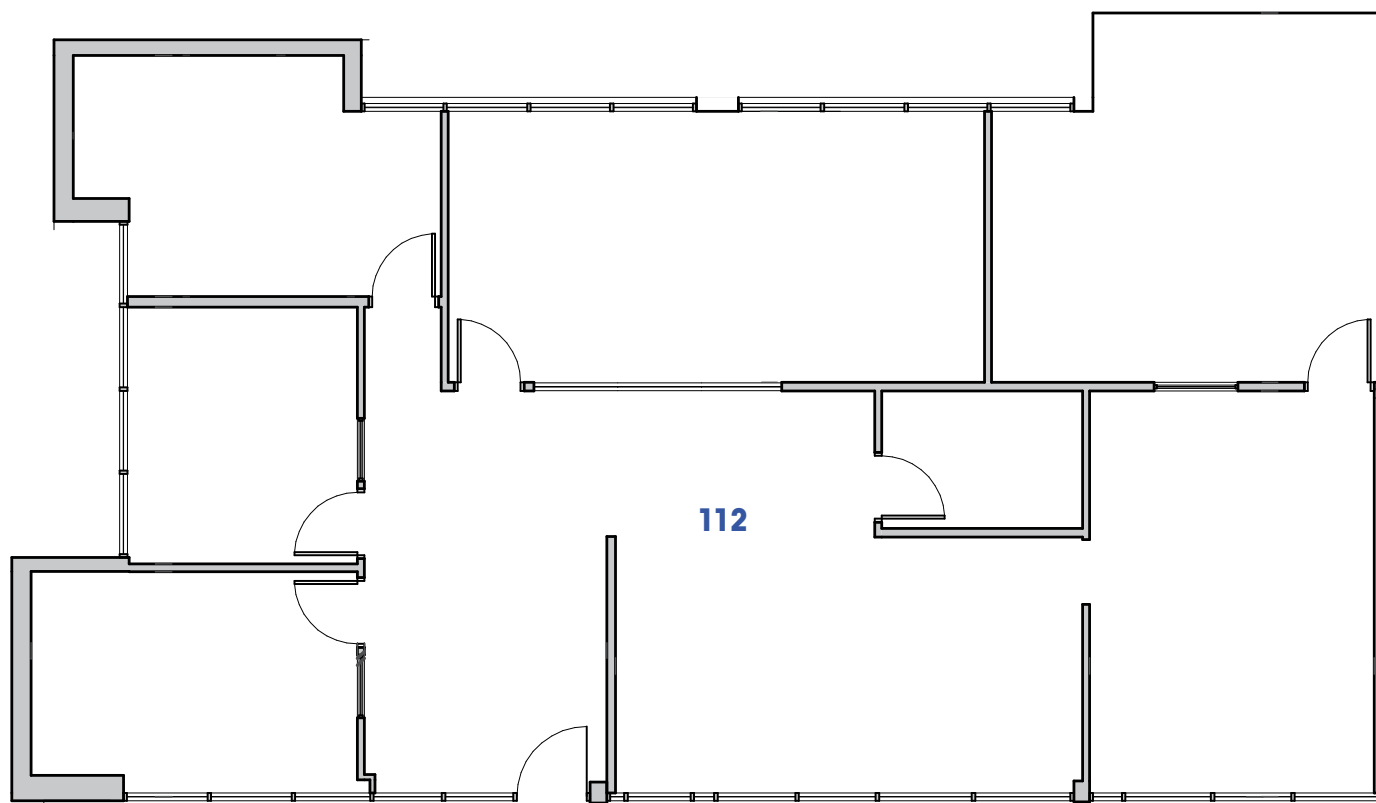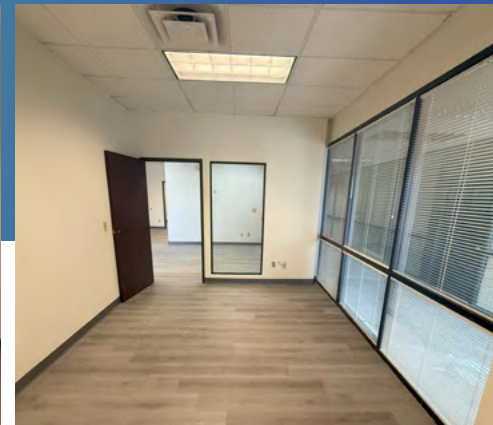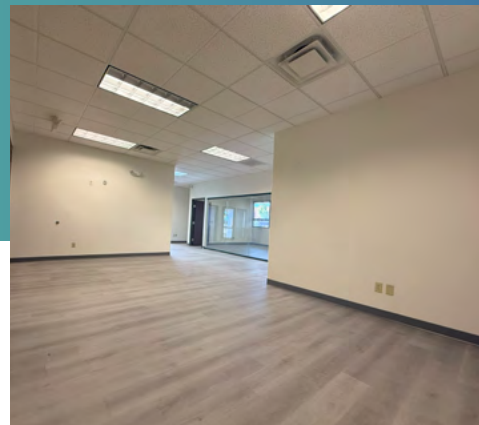

 Not to Scale

CONTACT US

Joe Pequeno

O +1 602 735 5613

C +1 602 510 0003

joe.pequeno@cbre.com

Jamie Swirtz

O +1 602 735 5630

O +1 480 343 8586

jamie.swirtz@cbre.com

CBRE

2301

W Dunlap Ave
Phoenix, AZ 85021


Office Space FOR LEASE

Suite 202 Suite 206
±2,593 SF ±1,070 SF

Lease Rate
\$19.00/SF FS

Floor Plan

Suites 202 & 206
Contiguous up to ±3,663 SF

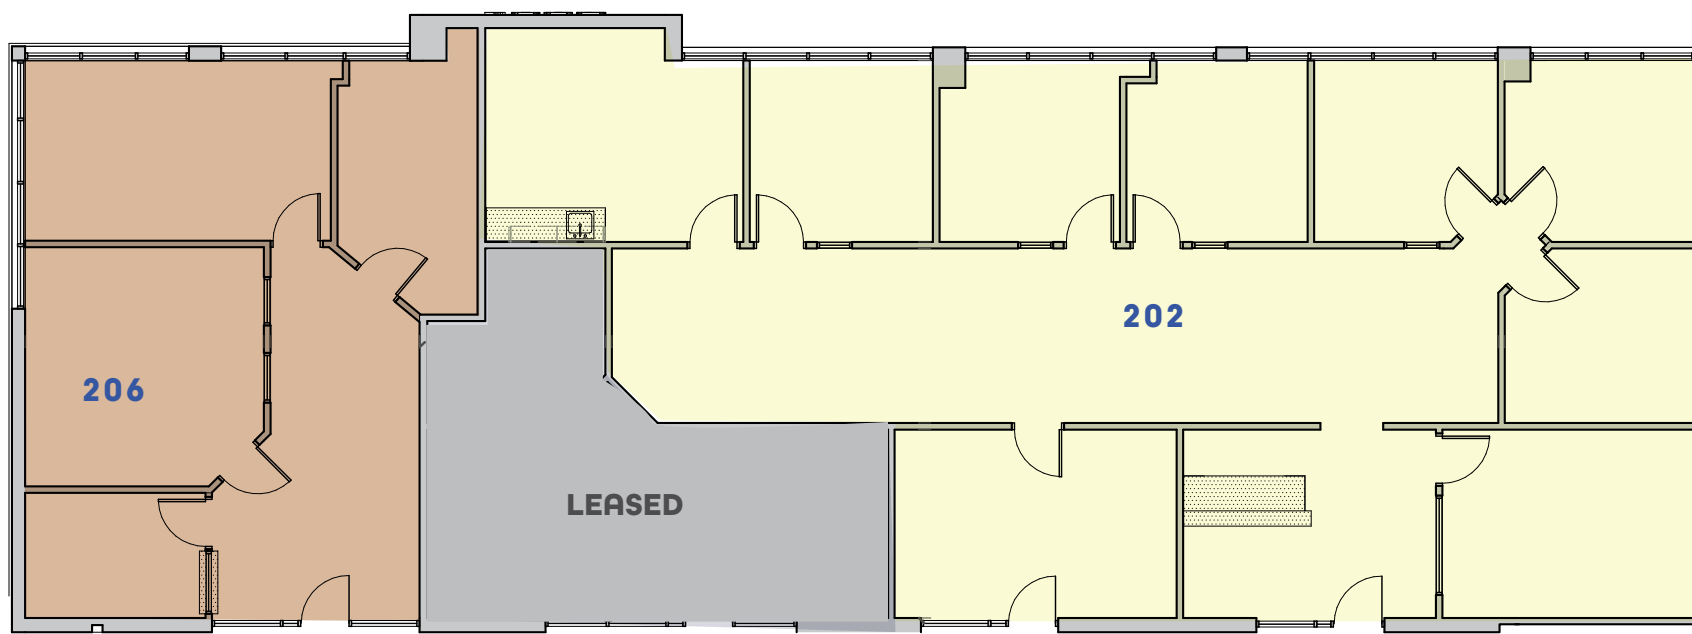

 Not to Scale

CONTACT US

Joe Pequeno

O +1 602 735 5613

C +1 602 510 0003

joe.pequeno@cbre.com

Jamie Swirtz

O +1 602 735 5630

O +1 480 343 8586

jamie.swirtz@cbre.com

CBRE

2301

W Dunlap Ave
Phoenix, AZ 85021


Office Space FOR LEASE

Suite 207	Suite 209	Suite 210	Suite 211	Suite 212
±1,511 SF	±981 SF	±3,031 SF	±2,673 SF	±1,186 SF

Lease Rate
\$19.00/SF FS

Floor Plan

Suites 209 - 212
Contiguous up to ±7,871 SF

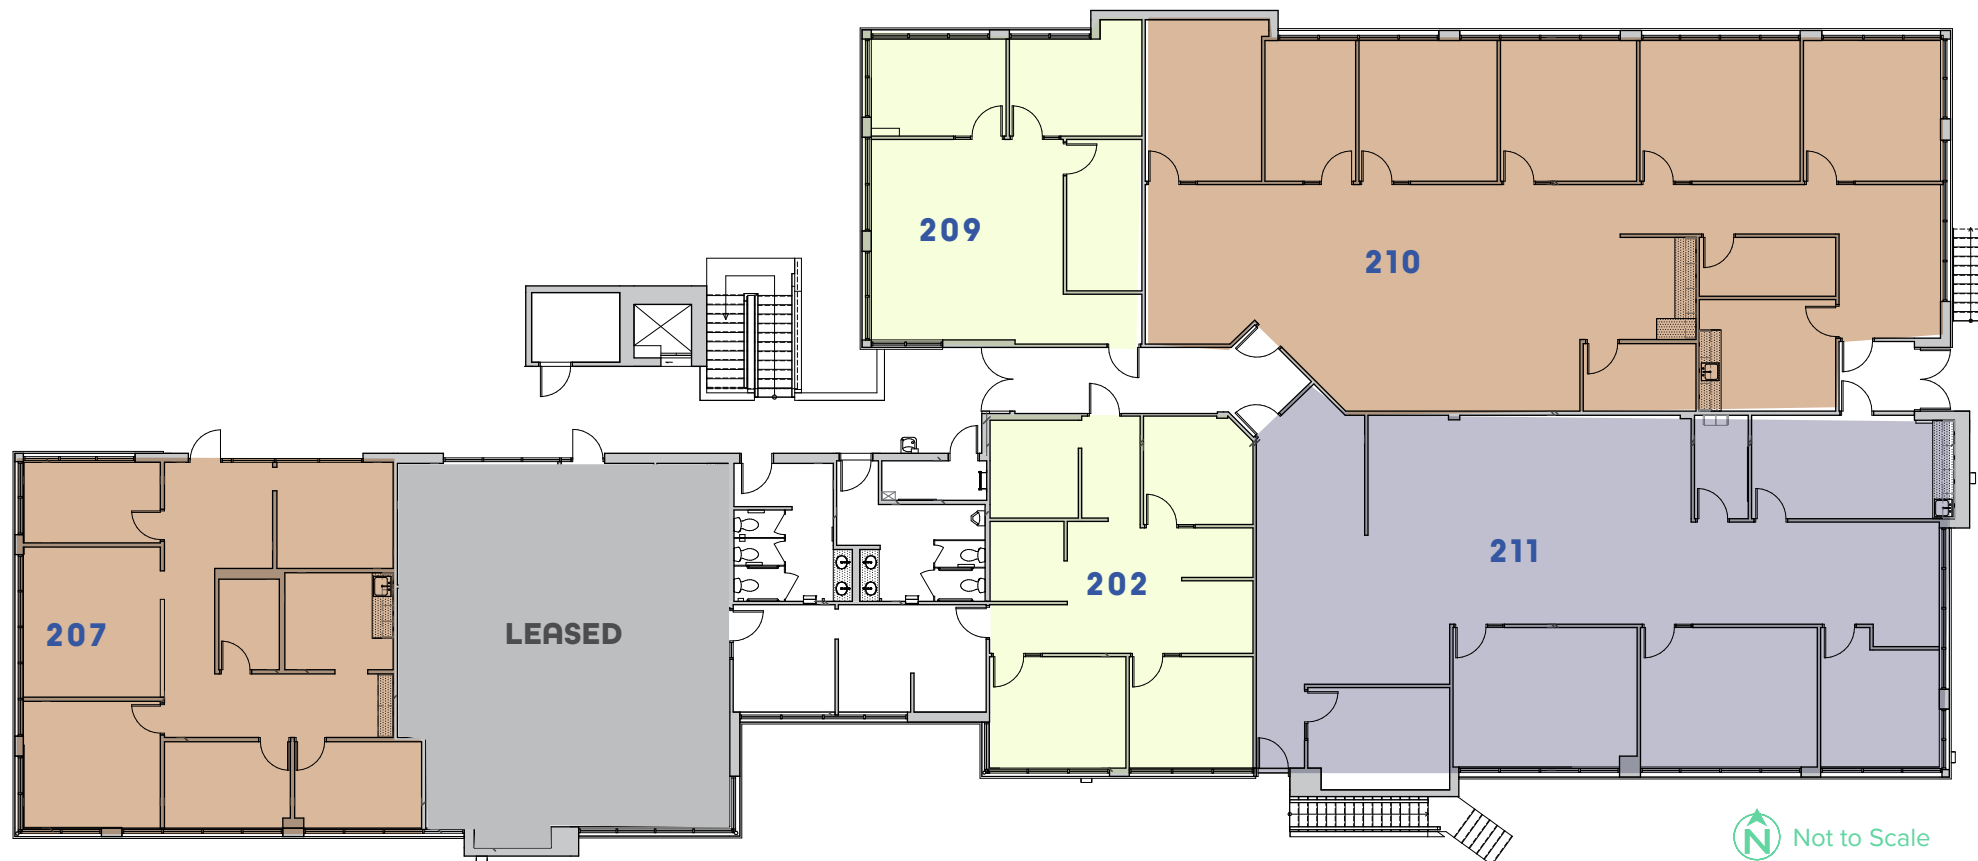

CONTACT US

Joe Pequeno

O +1 602 735 5613

C +1 602 510 0003

joe.pequeno@cbre.com

Jamie Swirtz

O +1 602 735 5630

O +1 480 343 8586

jamie.swirtz@cbre.com

CBRE

2301


W Dunlap Ave
Phoenix, AZ 85021

Office Space
FOR LEASE

Suite 300 Freestanding Building
±5,498 SF

Lease Rate
Negotiable

Floor Plan

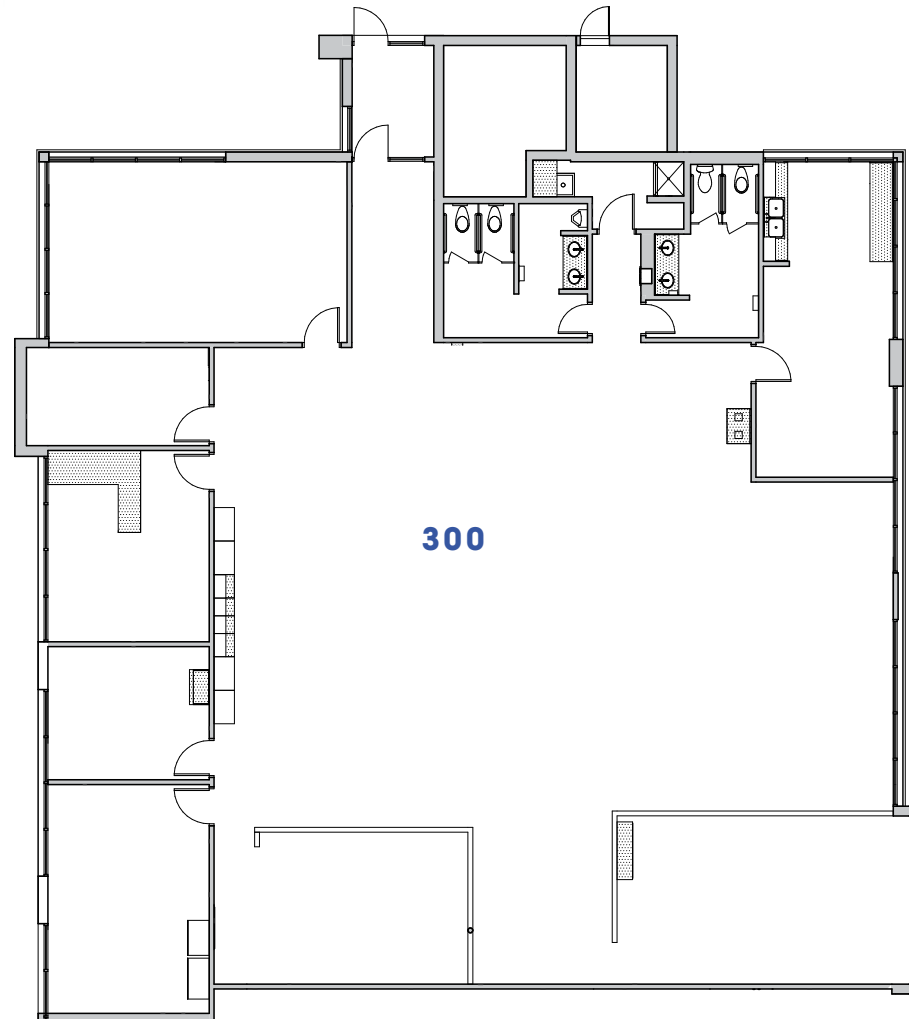

 Not to Scale

CONTACT US

Joe Pequeno

O +1 602 735 5613

C +1 602 510 0003

joe.pequeno@cbre.com

Jamie Swirtz

O +1 602 735 5630

O +1 480 343 8586

jamie.swirtz@cbre.com

CBRE

2301


W Dunlap Ave
Phoenix, AZ 85021

Office Space
FOR LEASE

Suite 302
±2,737 SF

Lease Rate
Negotiable

Floor Plan

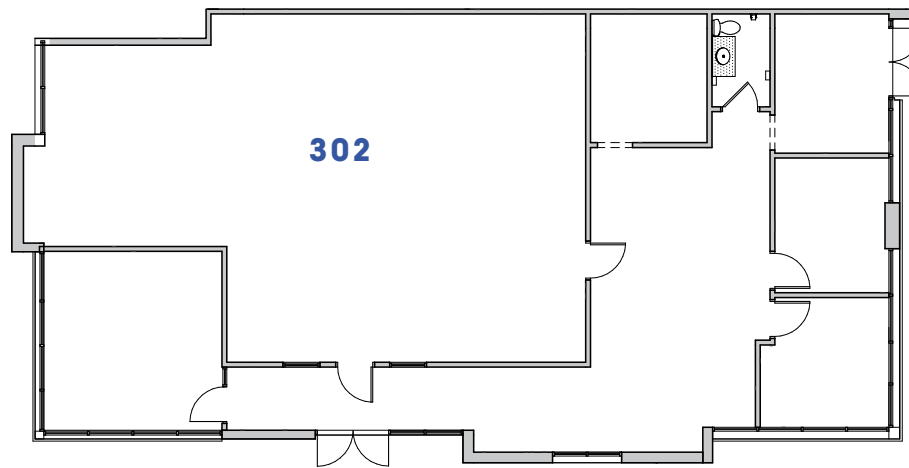

 Not to Scale

CONTACT US

Joe Pequeno

O +1 602 735 5613

C +1 602 510 0003

joe.pequeno@cbre.com

Jamie Swirtz

O +1 602 735 5630

O +1 480 343 8586

jamie.swirtz@cbre.com

CBRE

2301


W Dunlap Ave
Phoenix, AZ 85021

Office Space FOR LEASE

Suite 300 Suite 302
±5,498 SF ±2,737 SF

Lease Rate
\$19.00/SF FS

Floor Plan

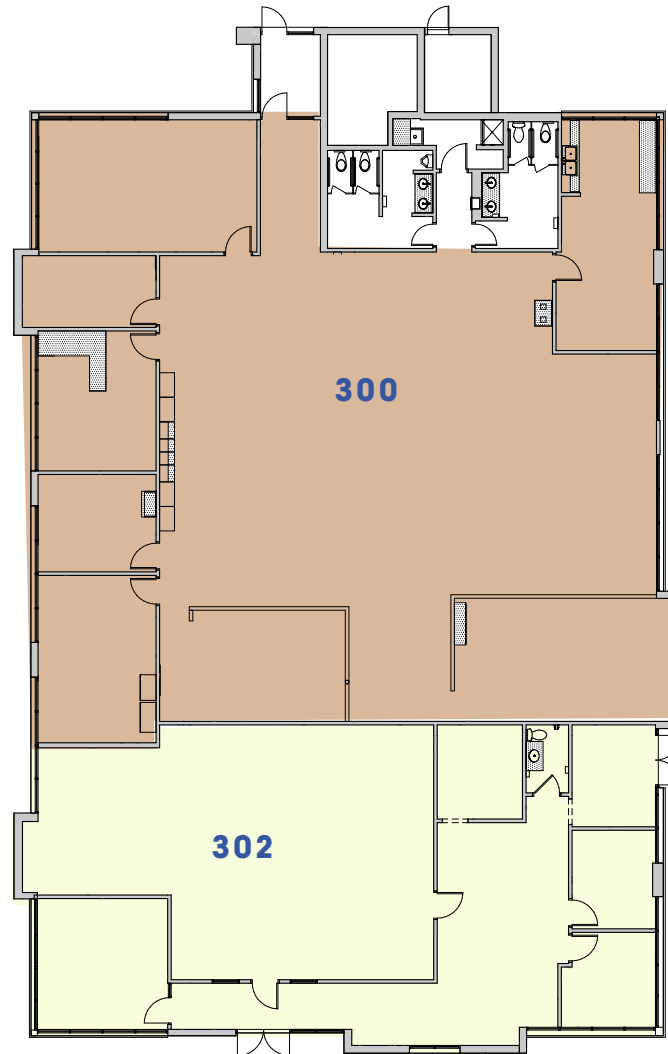

Suites 300- 302
Contiguous up to ±8,235 SF

 Not to Scale

CONTACT US

Joe Pequeno

O +1 602 735 5613

C +1 602 510 0003

joe.pequeno@cbre.com

Jamie Swirtz

O +1 602 735 5630

O +1 480 343 8586

jamie.swirtz@cbre.com

CBRE