

THIS DRAWING AND ALL INFORMATION CONTAINED HEREIN IS AUTHORIZED FOR USE ONLY BY THE PARTY FOR WHOM THE WORK WAS CONTRACTED OR TO WHOM IT IS CERTIFIED. THIS DRAWING MAY NOT BE COPIED, REUSED, DISCLOSED, DISTRIBUTED OR RELIED UPON FOR ANY OTHER PURPOSE WITHOUT THE WRITTEN CONSENT OF CERMINARA ARCHITECT. 2019, CERMINARA ARCHITECT COPYRIGHT ALL RIGHTS RESERVED



CARMINE CERMINARA, AIA
 ■ NJ C.7461
 ■ PA RA.012844.B

224 COURTYARD DRIVE
 HILLSBOROUGH, NJ 08844

SPEC BUILDING

539 JACKSONVILLE RD.
 WARMINSTER, PA

EXISTING PLAN




SCALE **AS NOTED**

DATE **24 MAR 20** REVISION **0**

DRAWN BY **LL**

COMMISSION **20021**

DRAWING **SK.0**

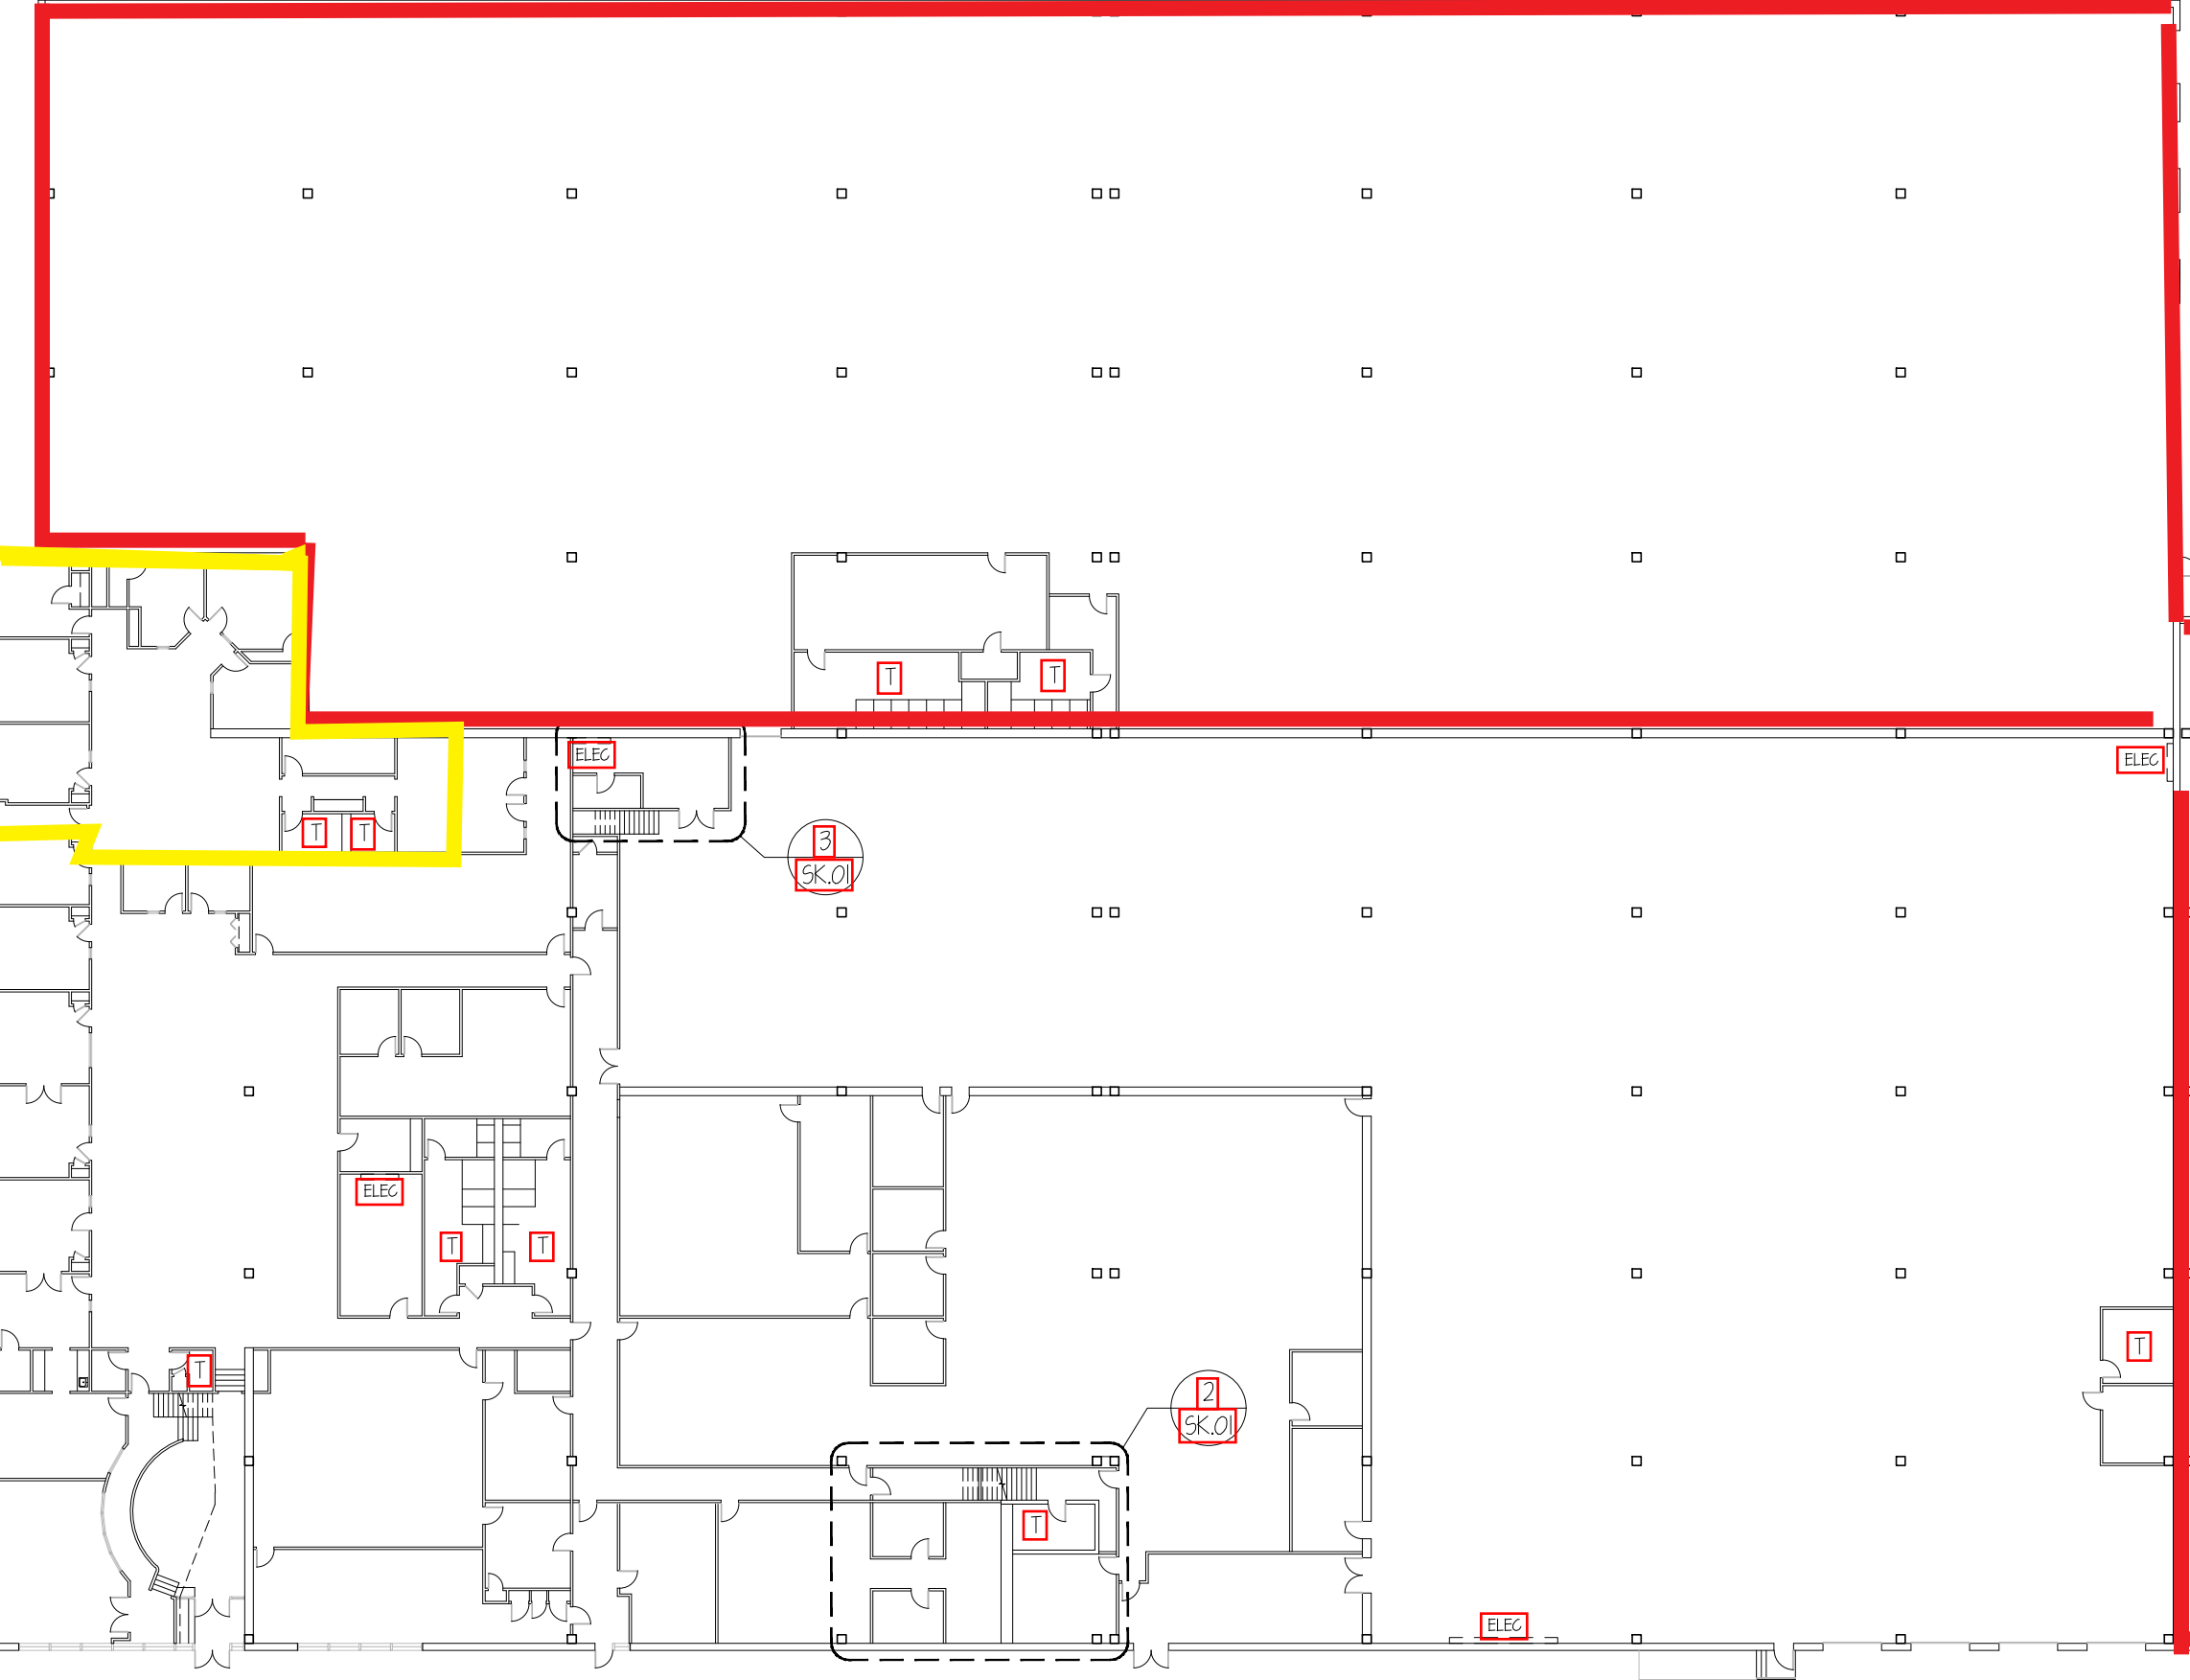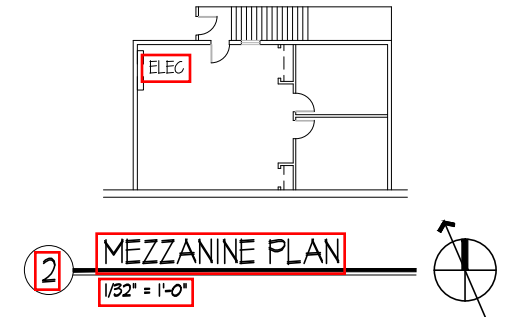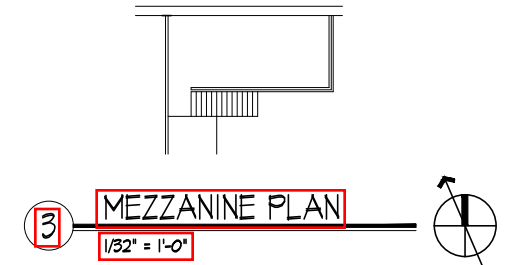

OPTIONALLY AVAILABLE