



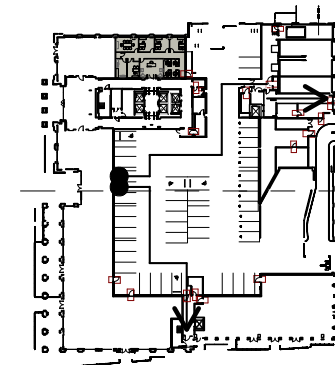

Schematic Plan

SCALE: 1/8" = 1'-0"

12.09.25

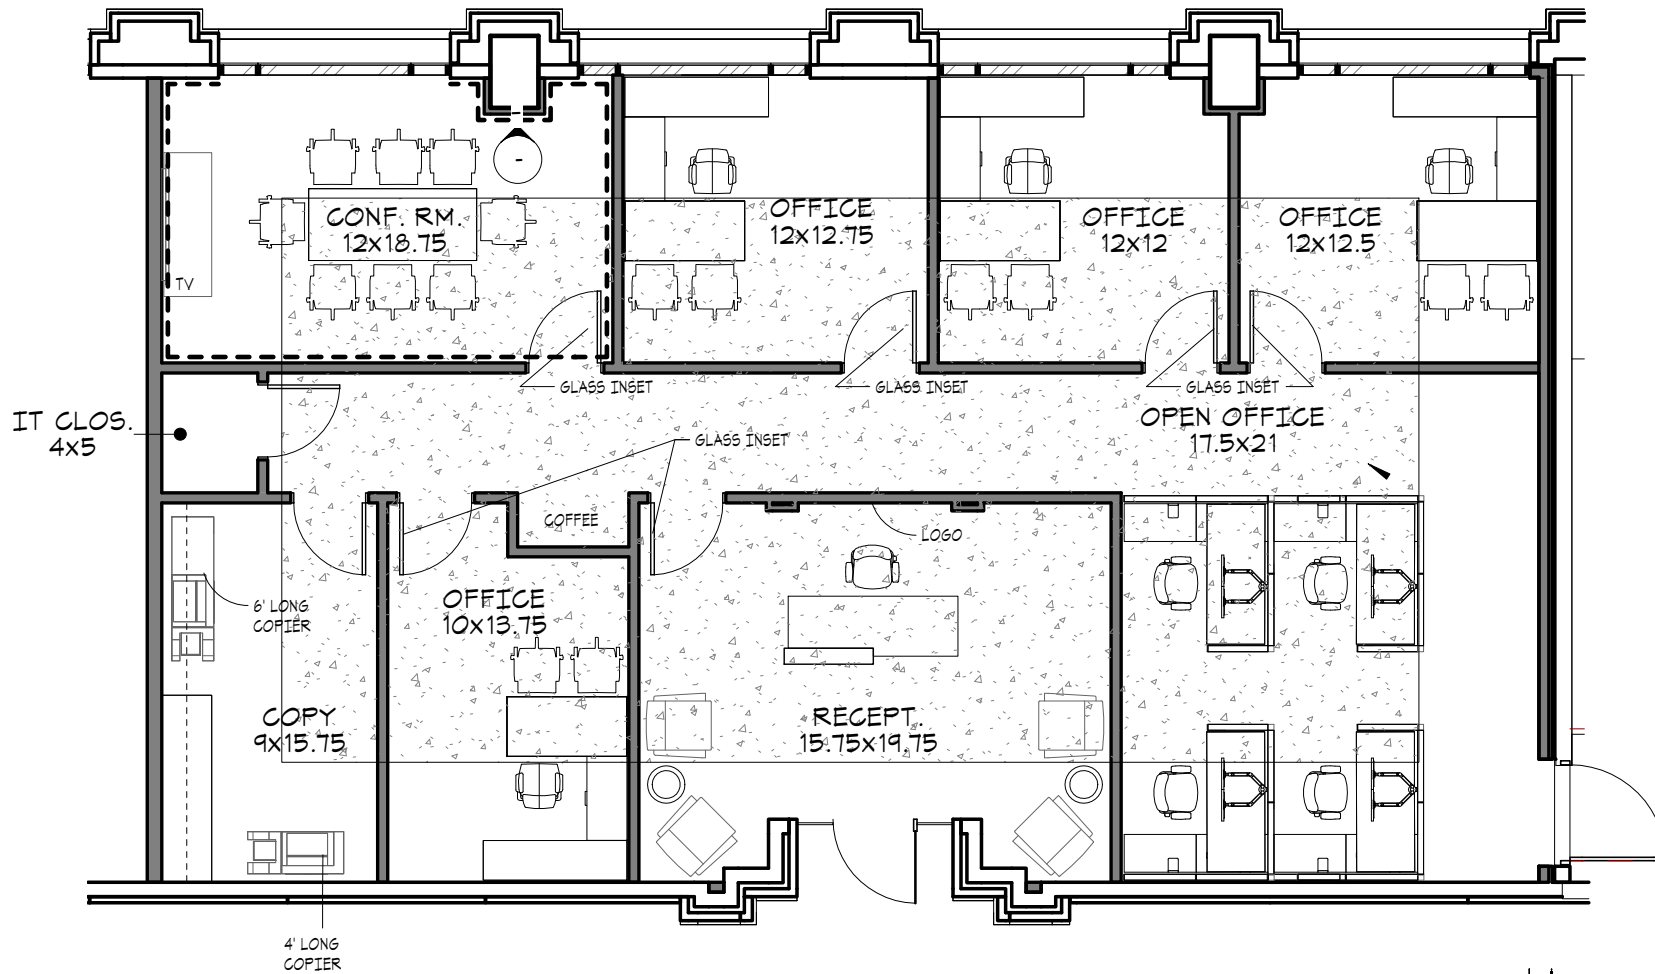