


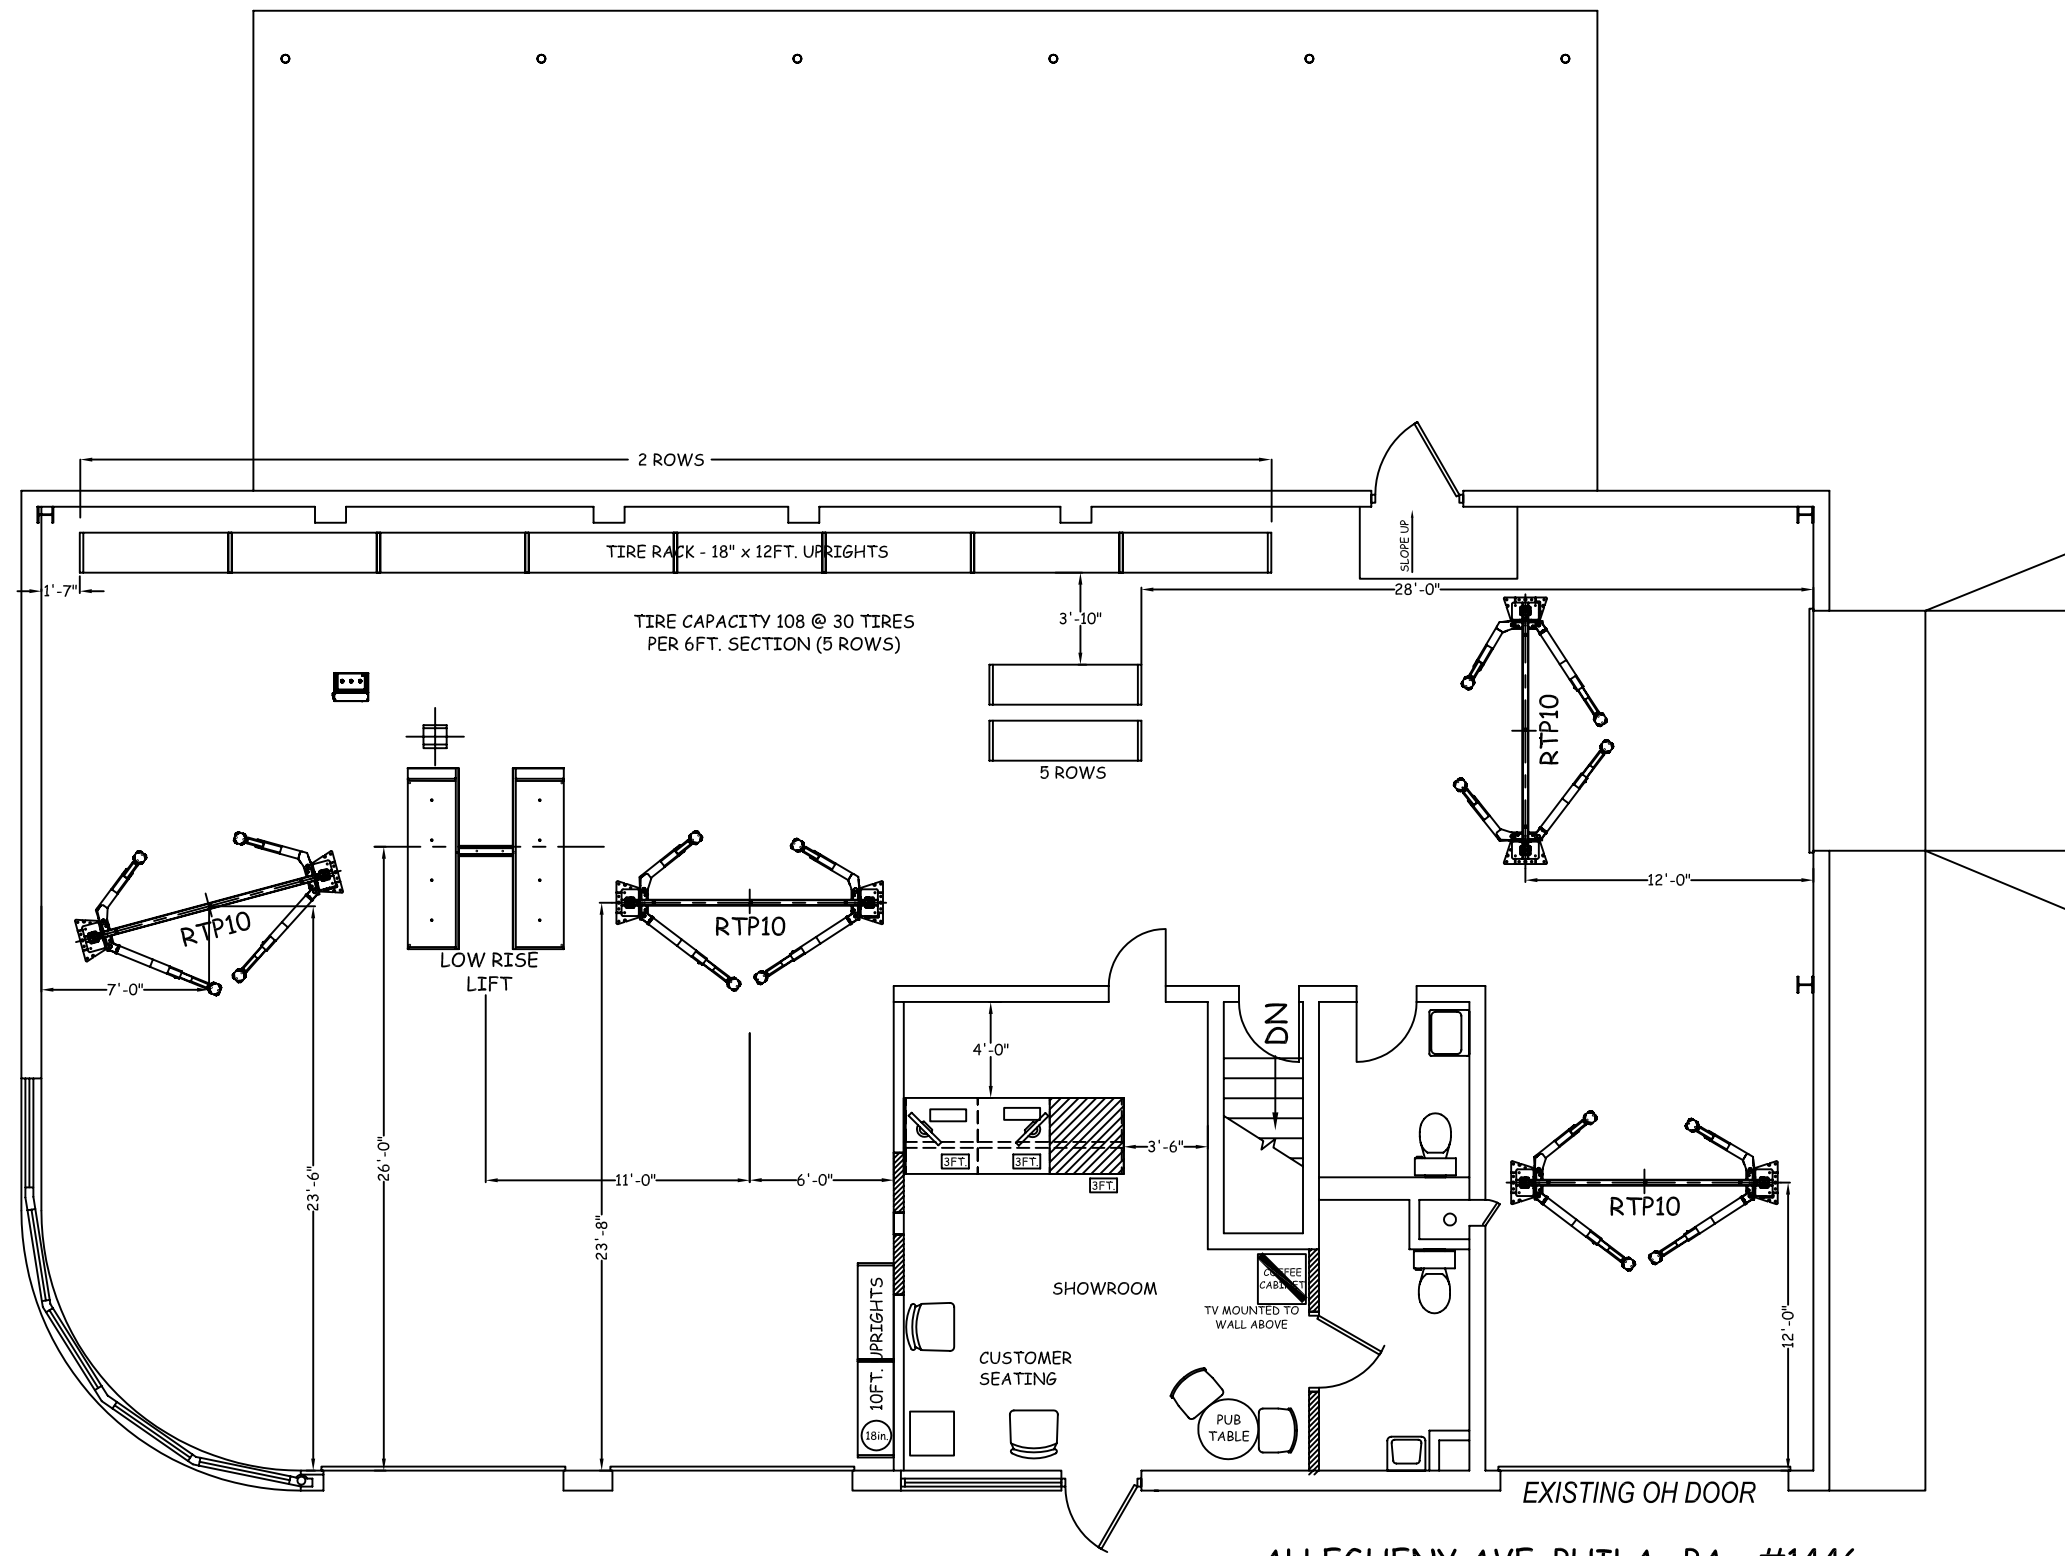

ALLEGHENY AVE. PHILA., PA - #1446
SERVICE CENTER

ALL LIFT LOCATIONS TO BE FIELD VERIFIED
BEFORE INSTALLATION. ANY DISCREPANCIES
SHOULD BE BROUGHT TO THE ATTENTION OF
THE CONSTRUCTION PROJECT MANAGER.

PEPBOYS



Computer Aided Design
DEPARTMENT

3111 W. Allegheny Ave.
Philadelphia, PA 19132

REVISIONS			REV.	DESCRIPTION	DATE
A	UPDATE BUILDING PER AGCY. CORE DWG	10-05-10			
B	INDICATED SHOP EQUIPMENT	10-18-10			
C	REVISED SHOWROOM CONFIGURATION	10-19-10			
D	REVISED REG-LAM TANKS	11-11-10			


SQ. FT. INFORMATION	
RETAIL -	
STOCK -	
SERVICE -	
INSIDE AREA -	
OUTSIDE AREA -	

PEPBOYS



ALLEGHENY AVE., PA - SERVICE CENTER STORE #1446

DRAWING INFORMATION	
File No.	1446
Date:	8/05/10
Drawn by:	T.T.
Approved by:	
Scale:	1/8" = 1'
Drawing Title	
FIXTURE PLAN	
File Name	Rev.
1446	D

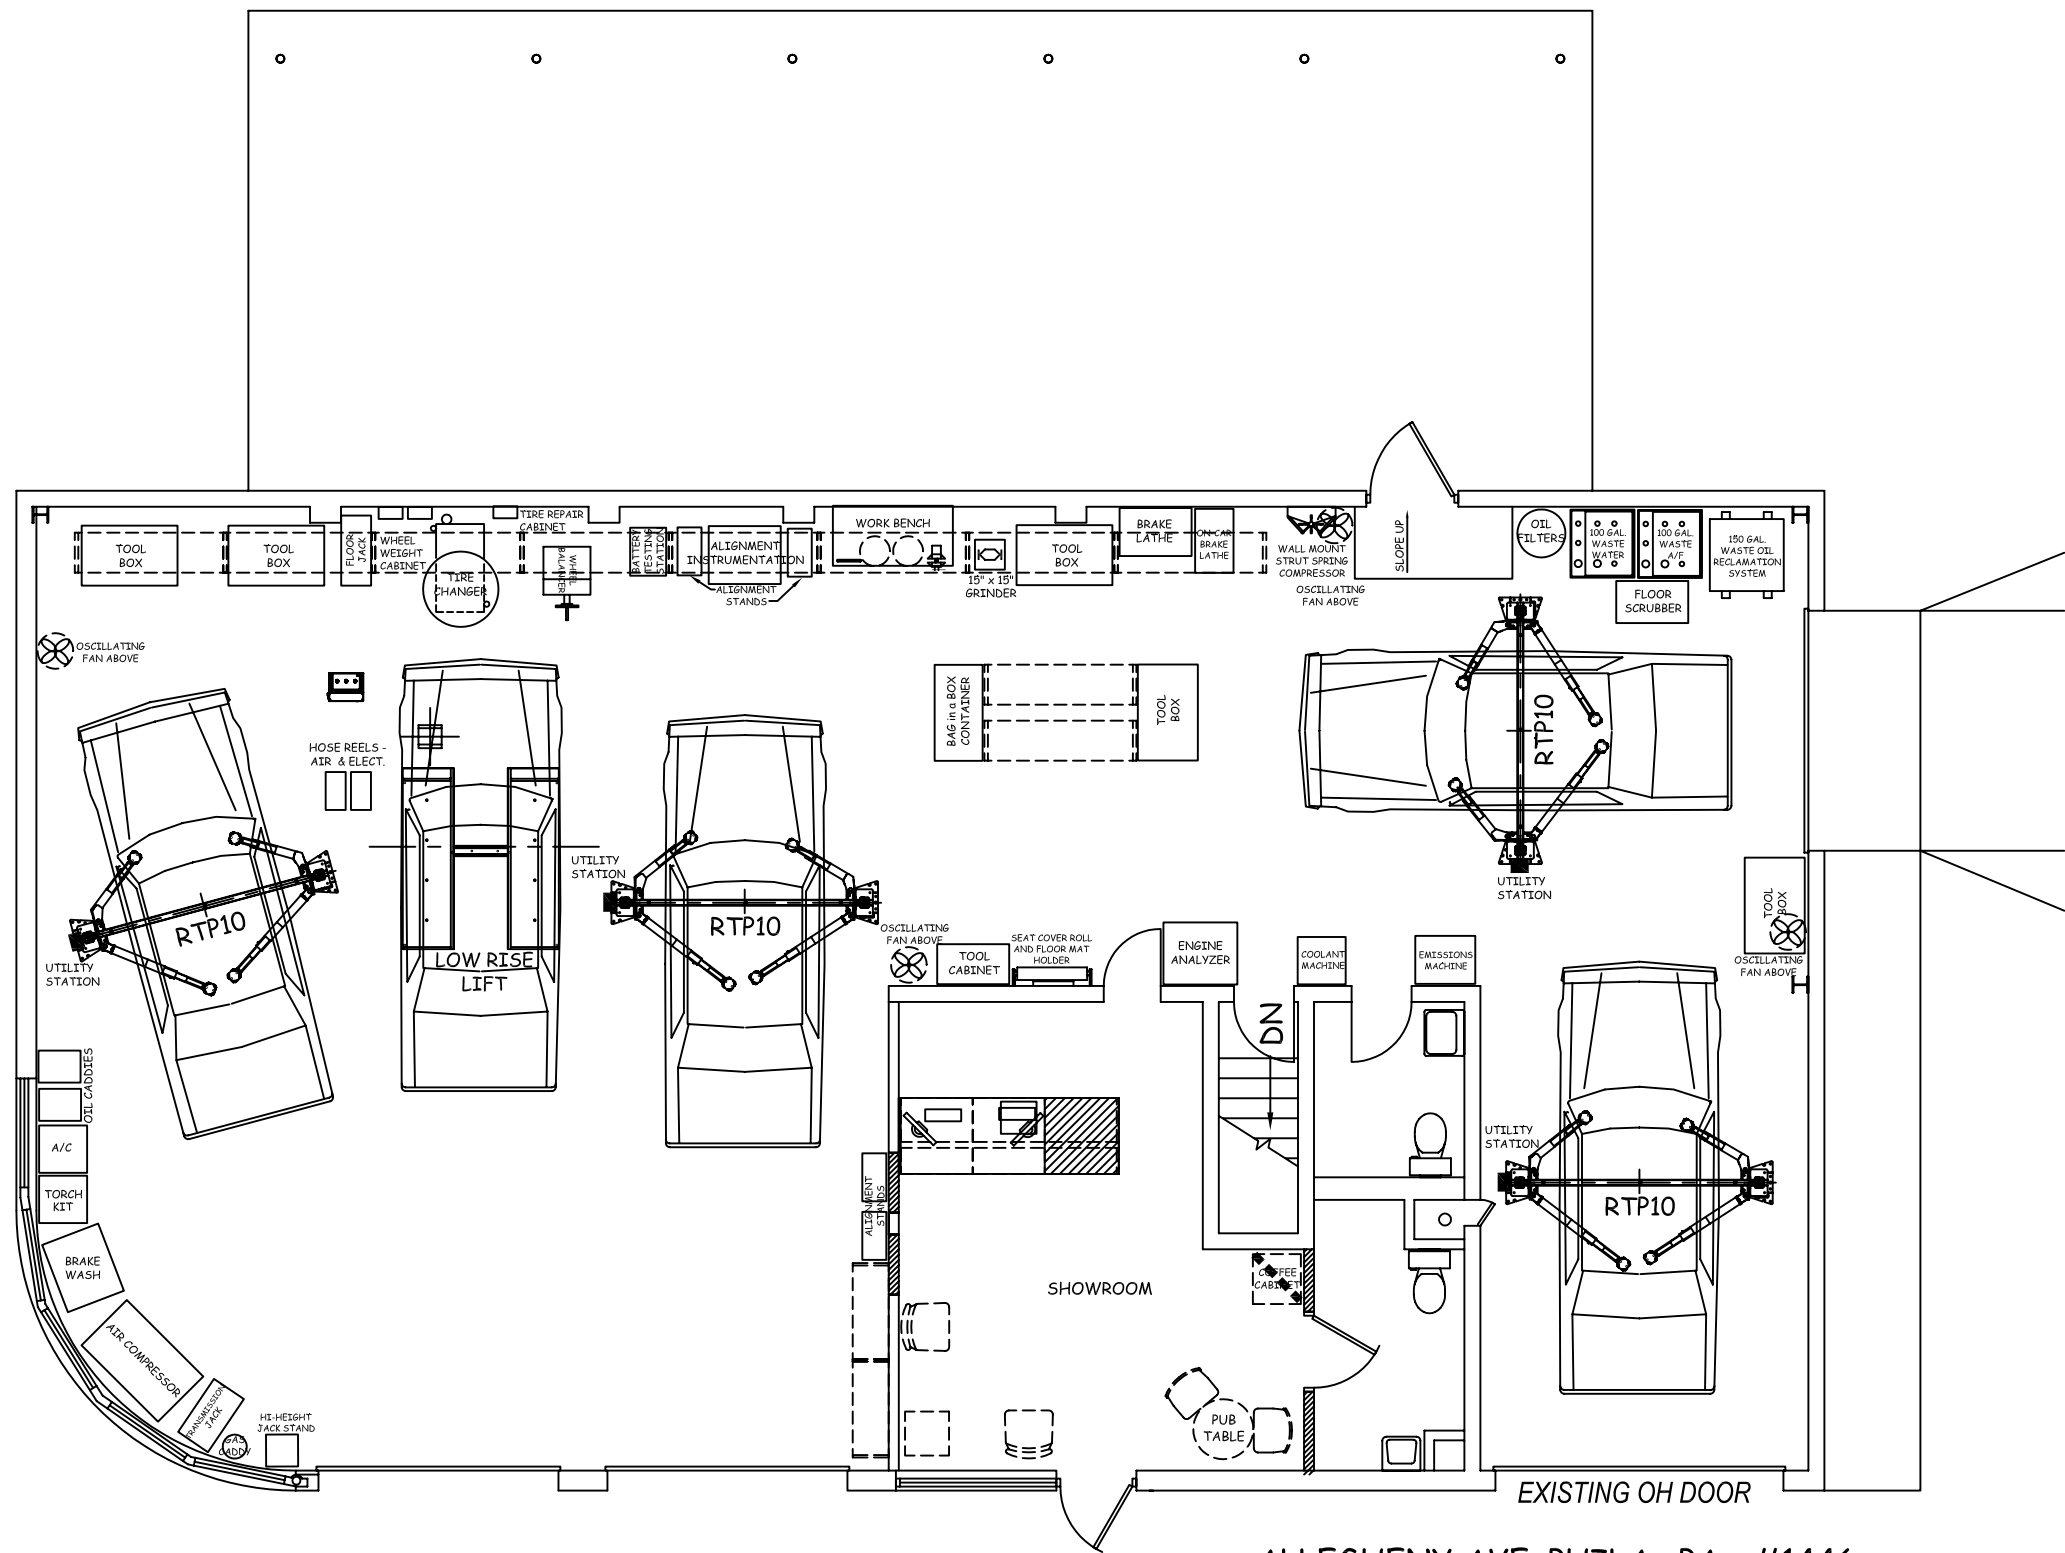

ALLEGHENY AVE. PHILA., PA - #1446
SERVICE CENTER
3,110 sq. ft.

ALL LIFT LOCATIONS TO BE FIELD VERIFIED
BEFORE INSTALLATION. ANY DISCREPANCIES
SHOULD BE BROUGHT TO THE ATTENTION OF
THE CONSTRUCTION PROJECT MANAGER.




REVISIONS			REV.	DESCRIPTION	DATE
A	UPDATE BUILDING PER AGCY. CORE DWG	10-05-10			
B	INDICATED SHOP EQUIPMENT	10-08-10			
C	REVISED SHOWROOM CONFIGURATION	10-19-10			
D	REVISED RECLAM. YAKS	11-11-10			

SQ. FT. INFORMATION	
RETAIL -	
STOCK -	
SERVICE -	
INSIDE AREA -	
OUTSIDE AREA -	

PEPBOYS
==AUTO==
ALLEGHENY AVE., PA - SERVICE CENTER STORE #1446

DRAWING INFORMATION	
File No.	1446
Date:	8/05/10
Drawn by:	T.T.
Approved by:	
Scale:	1/8" = 1'
Drawing Title	
SHOP EQUIPMENT PLAN	
File Name	Rev.
1446	D

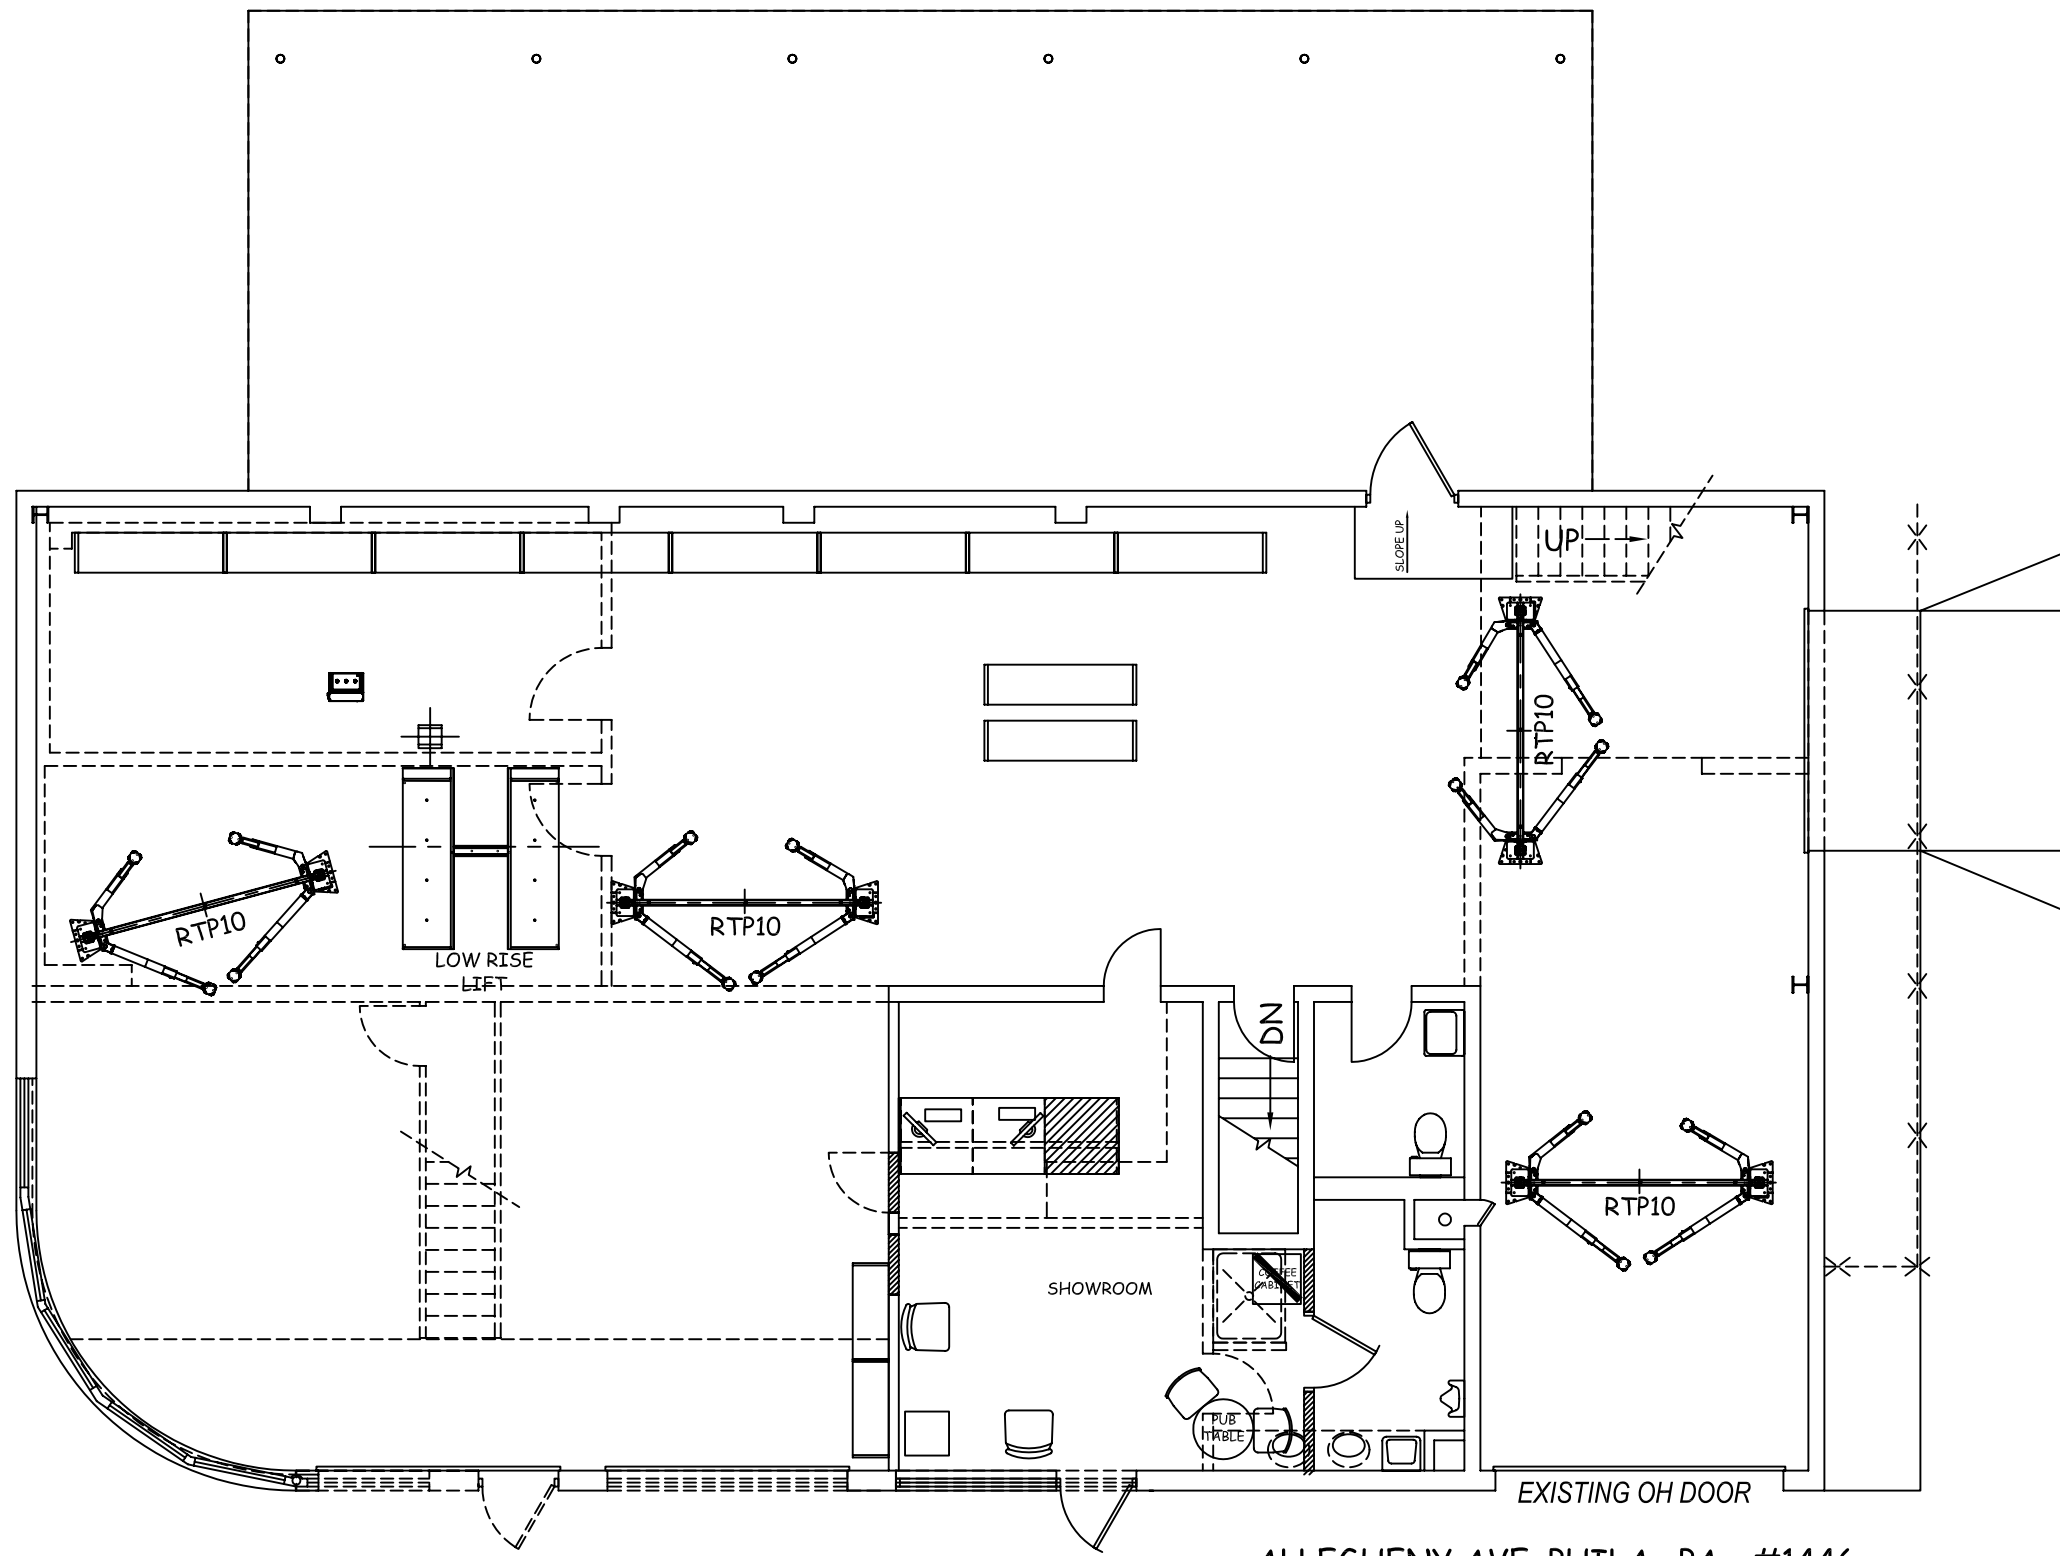

ALLEGHENY AVE. PHILA., PA - #1446
SERVICE CENTER

ALL LIFT LOCATIONS TO BE FIELD VERIFIED
BEFORE INSTALLATION. ANY DISCREPANCIES
SHOULD BE BROUGHT TO THE ATTENTION OF
THE CONSTRUCTION PROJECT MANAGER.

PEPBOYS


Computer Aided Design
DEPARTMENT

3111 W. Allegheny Ave.
Philadelphia, PA 19132

REVISIONS			REV.	DESCRIPTION	DATE
A	UPDATE BUILDING PER ARCH. CORE DWG	10-05-10			
B	INDICATED SHOP EQUIPMENT	10-08-10			
C	REVISED SHOWROOM CONFIGURATION	10-19-10			
D	REVISED REG-LAM TANKS	11-11-10			

SQ. FT. INFORMATION	
RETAIL -	
STOCK -	
SERVICE -	
INSIDE AREA -	
OUTSIDE AREA -	

PEPBOYS


ALLEGHENY AVE., PA - SERVICE CENTER STORE #1446

DRAWING INFORMATION	
File No.	1446
Date:	8/05/10
Drawn by:	T.T.
Approved by:	
Scale:	1/8" = 1'
Drawing Title	
DEMO PLAN	
File Name	Rev.
1446	D