

**FIRST FLOOR OFFICE SUITES IN A MODERN
BUILDING WITH PARKING
TO LET**

£18 ft²

Suites 3 & 9 – 215 to 469 sq ft (19.97 to 43.57 sq m)

**SANDHURST HOUSE, 297 YORKTOWN ROAD
SANDHURST, GU47 0QA**



**7 Alexandra Road
Farnborough
Hampshire
GU14 6BU**

T: 01252 415900

www.clareandcompany.co.uk
ds@clareandcompany.co.uk

Advice and Expertise on
the following:

Sales
Lettings
Acquisitions
Rent Reviews
Lease Renewals
Opinion of Values
Investments
Land



Archive Picture

- ▶ **Private Car Park - 1 Reserved Parking Space per Suite**
- ▶ **24 Hour Access & Door Entry System**
- ▶ **Separately Metered Electric Supply**
- ▶ **Walking Distance to Local Shops including a Waitrose**
- ▶ **LED Lighting**

Misrepresentation Act 1967 – Clare & Co for themselves and for the vendors or lessors of this property whose agents they are, give notice that: (i) the particulars are produced in good faith, are set out as a general guide only and do not constitute any part of a contract; (ii) no person in the employment of Clare & Co has any authority to make or give any representation or warranty whatever in relation to this property; (iii) intending purchasers or lessees must satisfy themselves by inspection or otherwise as to the correctness of the particulars; (iv) we confirm that we have not tested any of the services affecting the property and have not undertaken any investigations into land, air or water contamination. Intending purchasers or lessees should make their own enquiries in this regard.

Finance Act 1989 – Unless otherwise stated, all prices and rents quoted are exclusive of Value Added Tax (VAT). Any intending purchasers or lessees must satisfy themselves independently as to the incidence of VAT in respect of any transaction.

LOCATION

Sandhurst House is located on the Yorktown Road (College Town end) which is situated North West of Camberley Town Centre. Sandhurst has a good mixture of shops within walking distance including Aldi, Next, Costas and The Meadows shopping centre the latter occupied by Marks & Spencers and Tesco. Junction 4 of the M3 is within a short drive as is Blackwater Train Station, which is on the Reading-Redhill line, and has dedicated trains running to Gatwick.


DIRECTIONS

From junction 4 of the M3 head North along the Blackwater Relief road straight over The Meadows roundabout, towards Bracknell, after the first set of traffic lights filter into the right hand lane, and turn right at the traffic lights, at the roundabout turn left into Yorktown Road, Sandhurst House comes up after approximately 1 mile on the right hand side.



Reception Area (Archive Picture)

Below a picture of Suite 7 one of the similar suites within the building (Archive Picture).

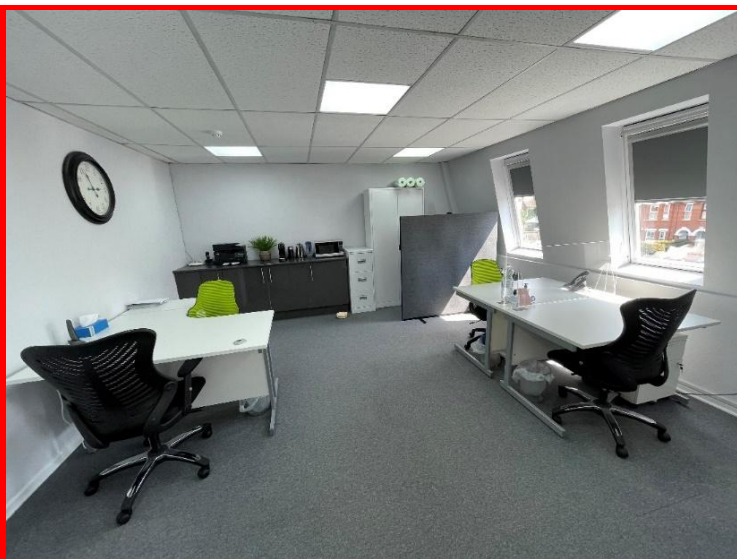

DESCRIPTION

A modern two-storey detached office building with a private car park. The suites are available to lease on new terms to be agreed, Suites 3 & 9 on the first floor and benefits from good natural light. Each suite has one allocated parking space, with additional visitor parking available within the on-site car park and on nearby roads. Shared kitchen and WC facilities are provided for the use of first-floor occupiers. Suite 9 also benefits from air conditioning.

AMENITIES

- Serviced toilet and kitchen facilities
- Double-glazed sealed unit windows
- Door entry system
- Suspended ceilings with inset LED lighting
- One reserved parking space per suite

Suite No.	Size (ft ²)	Description	Rent	Service Charge pa
3	254	First Floor Rear	£18.00 sq ft. An annual rent of £4,572 exclusive of all other outgoings £381.08 pcm.	£1,897 approx
9	215	First Floor Rear	£18.00 sq ft. An annual rent of £3,870 exclusive of all other outgoings £322.50 pcm.	£1,606 approx

Service Charge

The service charge for the suites includes most outgoings with the exception of water and Buildings Insurance. The tenant will also have to arrange their own contents insurance and all installation and ongoing costs involved with telephone and data charges.

Business rates are excluded from the rent, however, the business rates are below the Small Business Rates Relief threshold if the suites are taken individually, so as long as it is your only business premises, then 100% rates relief will apply.

All figures are exclusive of VAT which will be chargeable at the prevailing rate on all outgoings.

LEASE TERMS

The office suites are available on new lease terms with length of term by agreement.

VAT


Prices are quoted exclusive of VAT which is chargeable.

ENERGY PERFORMANCE CERTIFICATE (EPC)

C 51-75

68 This is how energy efficient the building is.

FLOOR LAYOUT (not to scale)

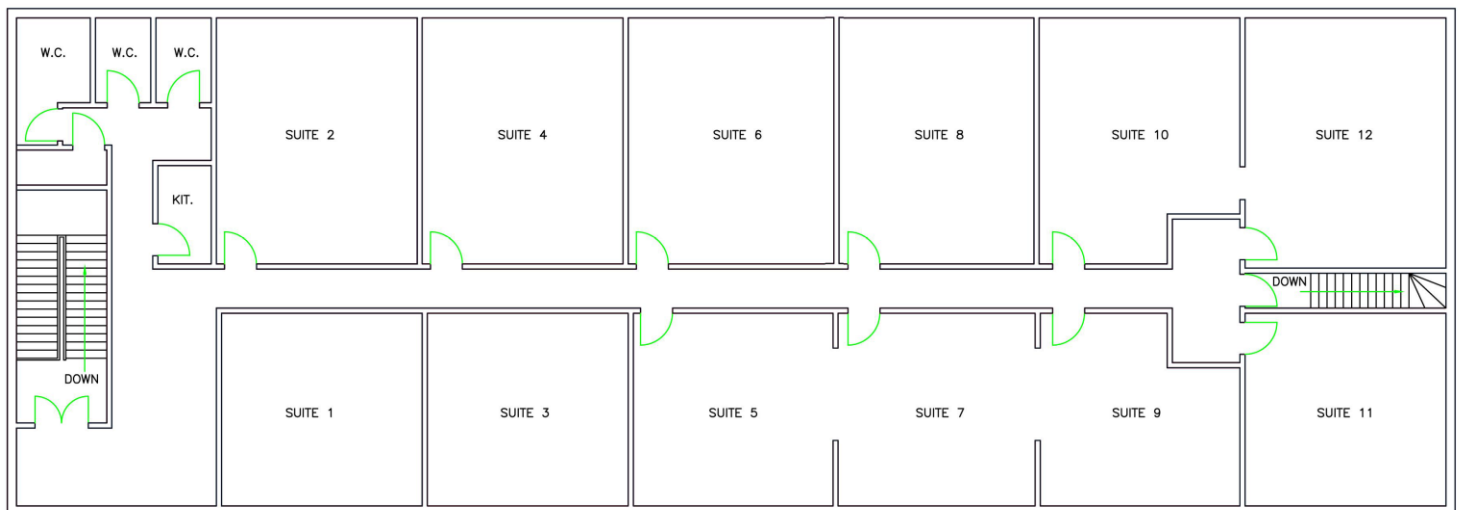

VIEWING

Strictly by appointment with the agent:

David Savage
Clare & Company
7 Alexandra Road
Farnborough
GU14 6BU

Telephone: 01252 415900
Mobile: 07798 761028
Email: ds@clareandcompany.co.uk

REF

18/016C – Suites 3 & 9