




STACKING PLAN

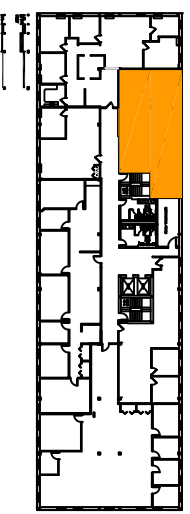

KEY PLAN

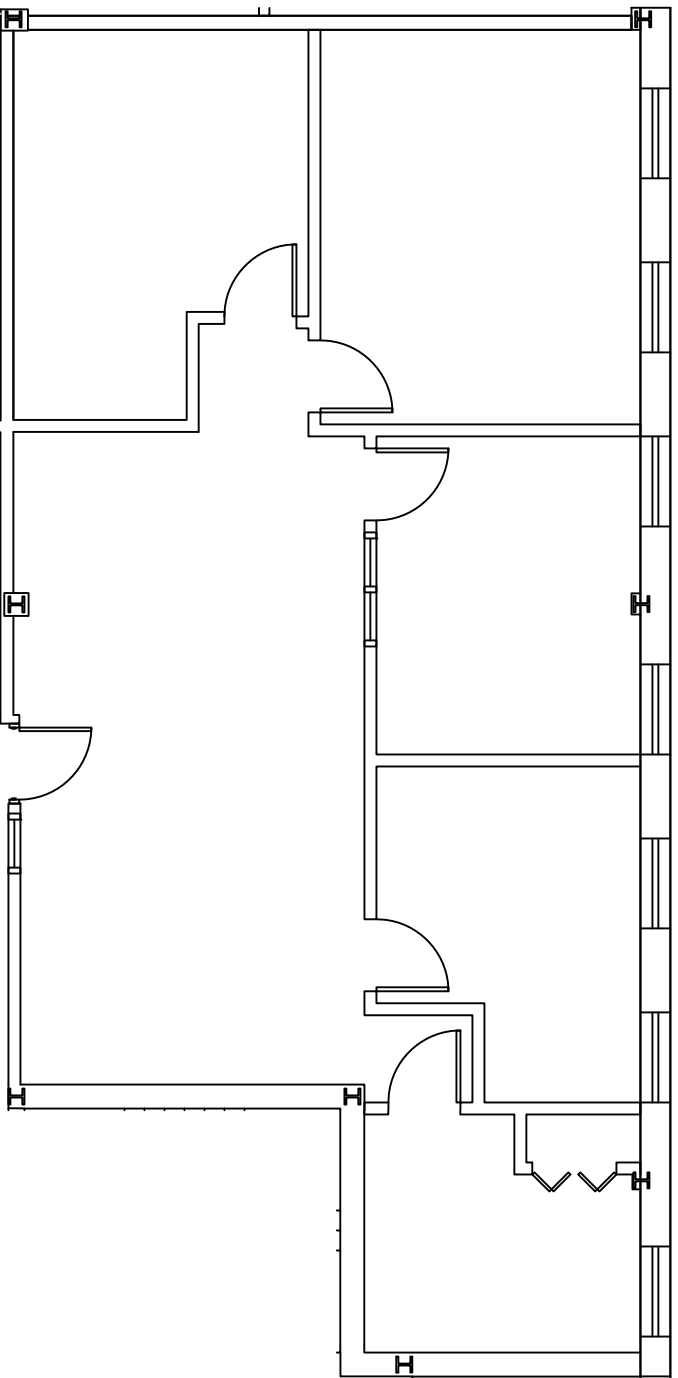

|   |  |             |  |  |  |  |  |
|---|--|-------------|--|--|--|--|--|
| 220 Forbes Road                         |  | Suites 4404 |  | 5/22/2025  |  | <br>130 New Boston Street,<br>Suite 303<br>Woburn, MA 01801<br>(978) 560-0560 |  |
| LEGEND                                  |  | 1,580 RSF   |  | Scale: 1/8"=1'-0"  |  | Revision Date:   |  |
| <input type="checkbox"/> Existing Walls |  |             |  | <b>WI</b> Wright Interiors<br>Interior Design & Space Planning<br><a href="mailto:breec@wrightinteriors.net">breec@wrightinteriors.net</a> |  | Drawing Name:<br>220 Forbes Rd 4th Fl 5-22-25  |  |

Site verification needed.