



2 PROPOSED PART PLAN OF OFFICE SPACE (A)
SCALE: Scale: 1/4" = 1'-0"

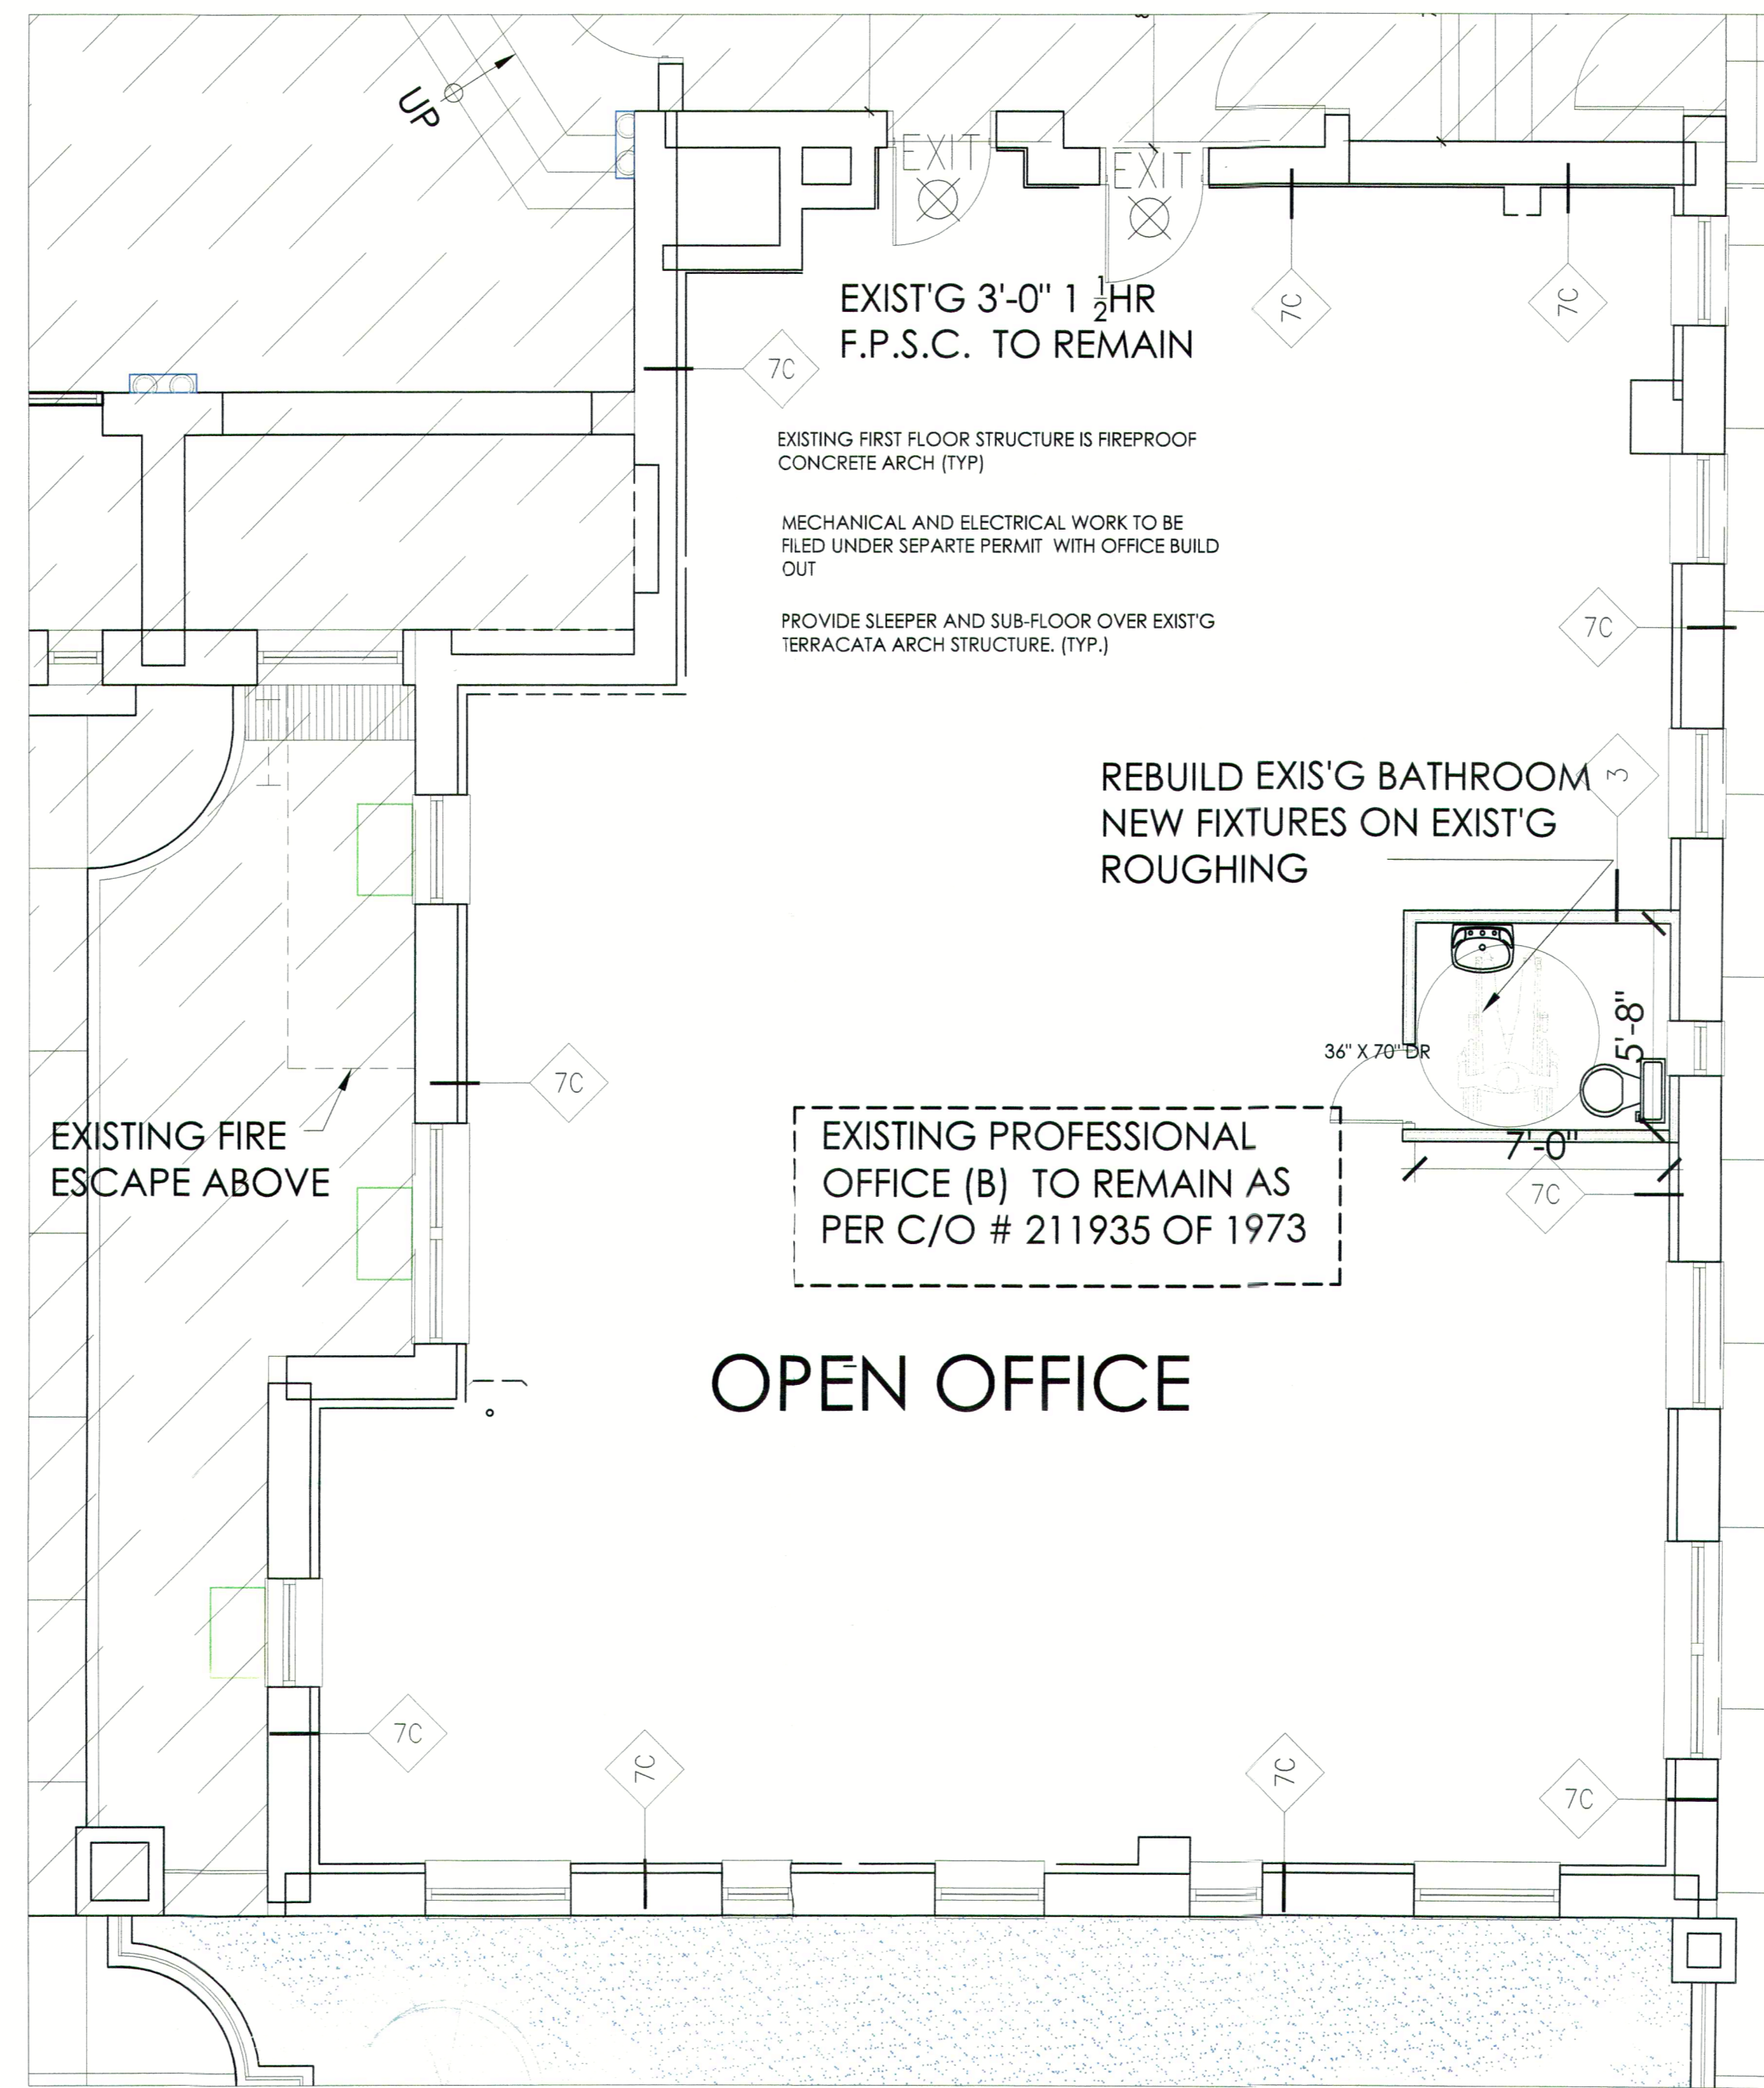

2 PROPOSED PART PLAN OF OFFICE SPACE (B)
SCALE: Scale: 1/4" = 1'-0"

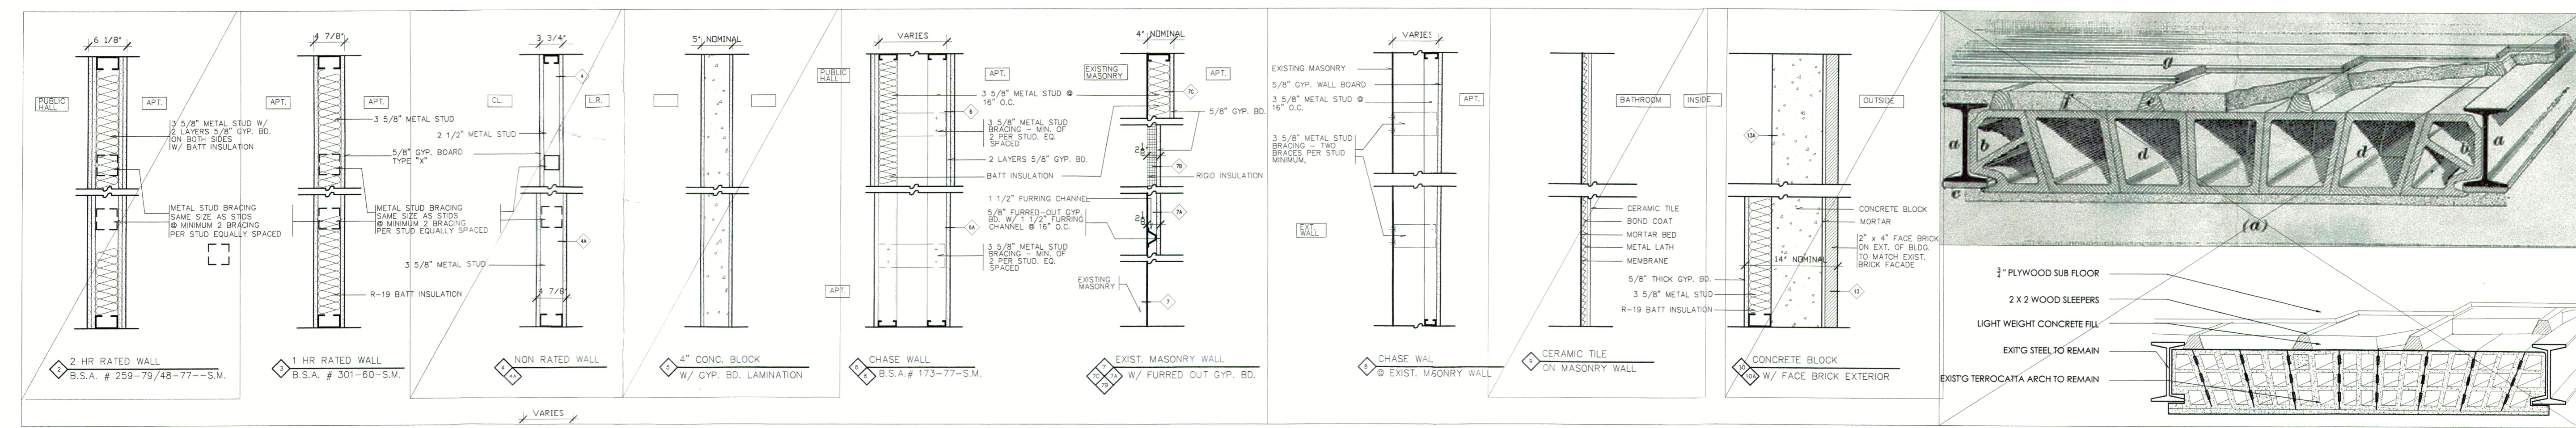

2 TERRACOTA ARCH FLOOR DETAIL
SCALE: Scale: N.T.S.

REVISIONS:

No.	DATE	COMMENT

CONSTRUCTION DOCUMENTS

TRANSFORM ARCHITECTS, PLLC
A PRAXIS PROJECT
173 SOMERSTOWN RD
OSSINING, NEW YORK 10662

BOROUGH OF:
BROOKLYN



PROJECT TITLE:
MED. OFF.
RENOVATION
1028 BUSHWICK AVENUE
BROOKLYN, New York

DATE: 10/1/14
DRAWN BY: [Signature]
CHK. BY: [Signature]

DATE: 10/1/14
DRAWN BY: [Signature]
CHK. BY: [Signature]

