





Lane Architecture, P.A.
 904 Margaret Street
 Jacksonville, Florida 32204
 904.355.9020
 AR3518

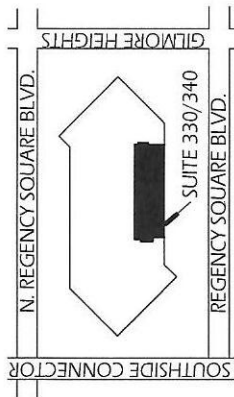

REFERENCE PLAN



ELEVATOR
LOBBY

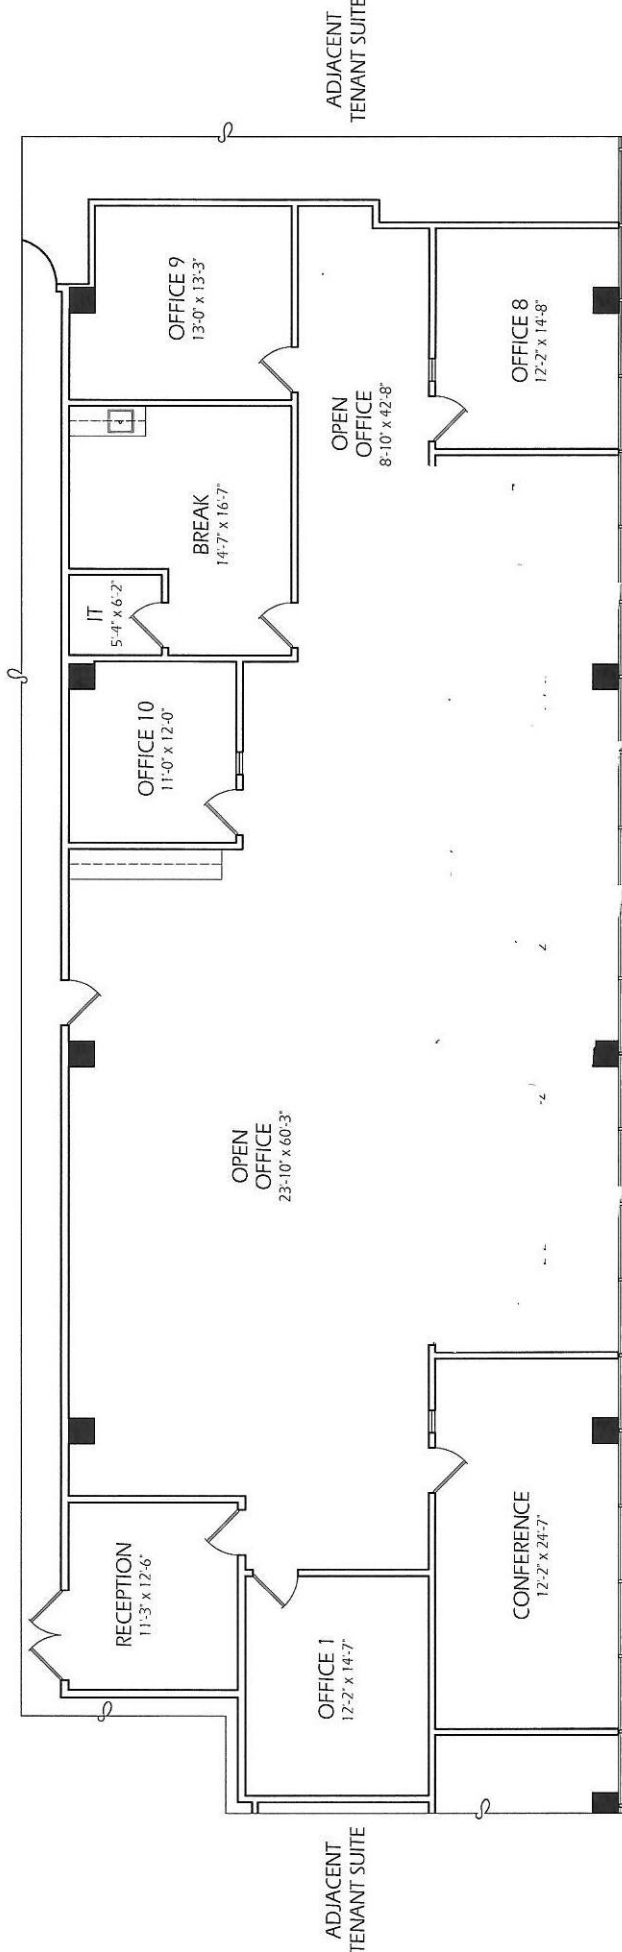

ADJACENT
TENANT SUITE

ADJACENT
TENANT SUITE


EXTERIOR



FLOOR PLAN
1/8" = 1'-0"

NORTH REGENCY ONE
9485 REGENCY SO. BLVD.

SUITE 330 / 340

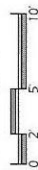

± 4,170 SF
9.3.2019