

**GOBLE
PROPERTIES**




447 REYNOLDS CIRCLE SAN JOSE, CA

Industrial For Lease
2,038 SF



 **GOBLE
PROPERTIES**
GOBLEPROPERTIES.COM

Contact Us
408-452-1754
contact@gobleproperties.com

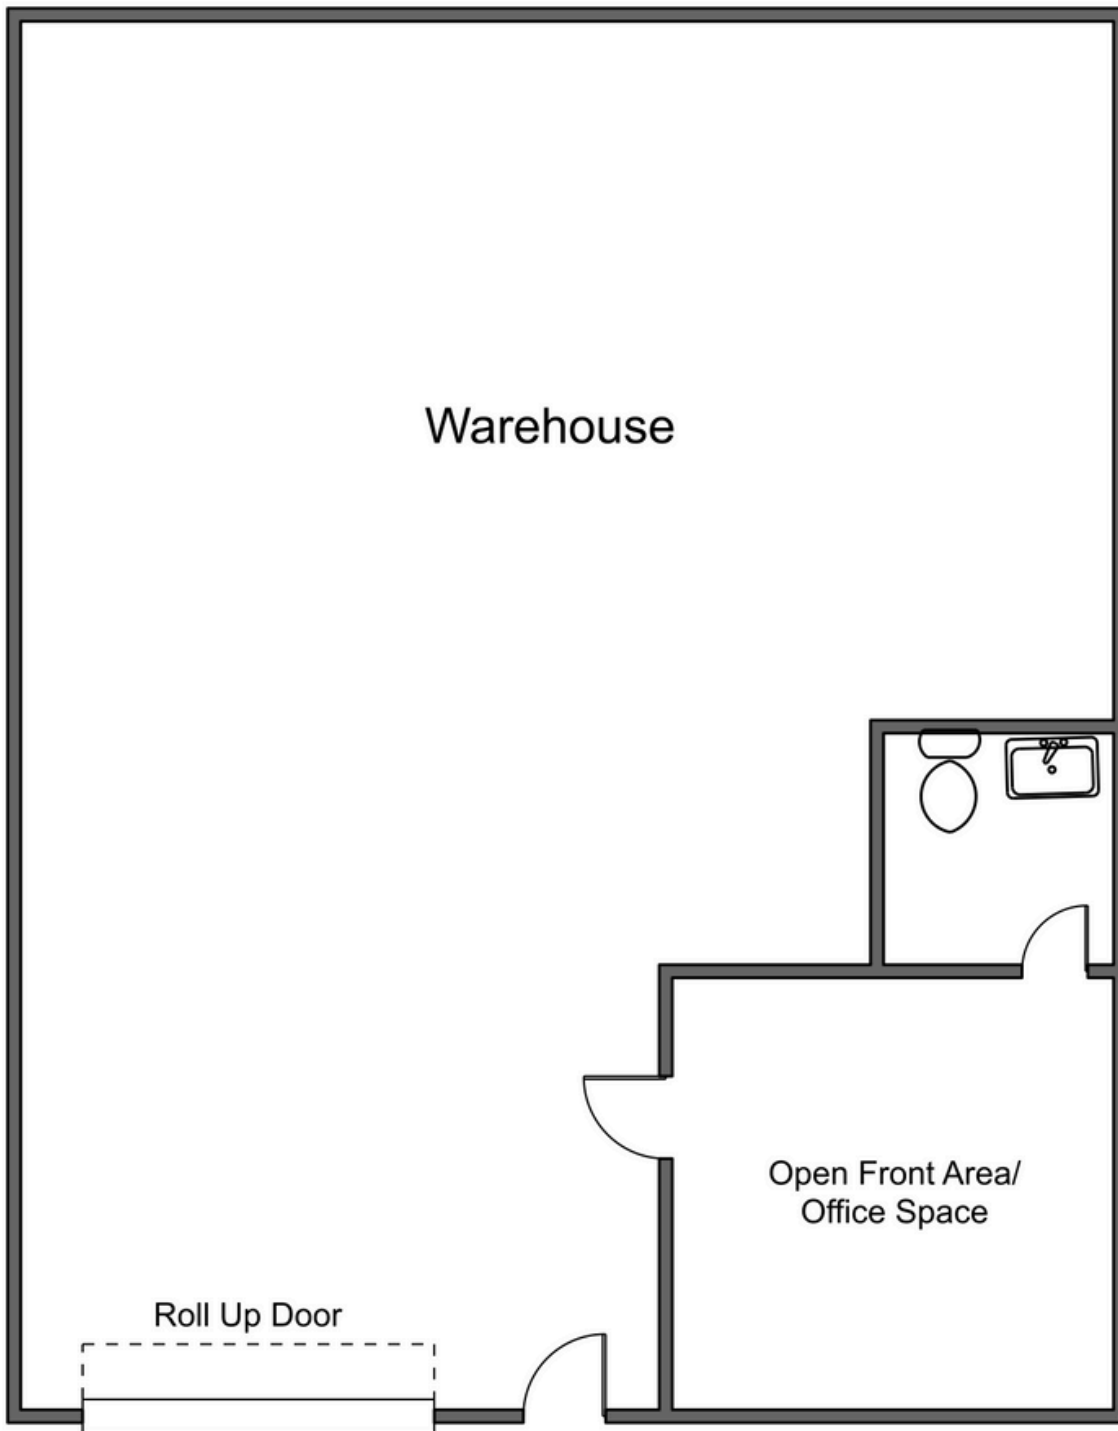

***Floor-plans are not to scale and are for layout purposes only.**

UNIT HIGHLIGHTS

- 2,038 sq. ft.
- 1 Open Front Area/ Office Space + 1 Restroom
- 1 Grade Level Roll Up Door
- 100 amps
- 1:1 Parking Ratio



Contact Us

408-452-1754

contact@gobleproperties.com

