
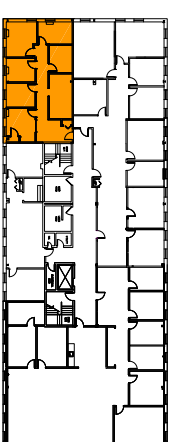



# STACKING PLAN

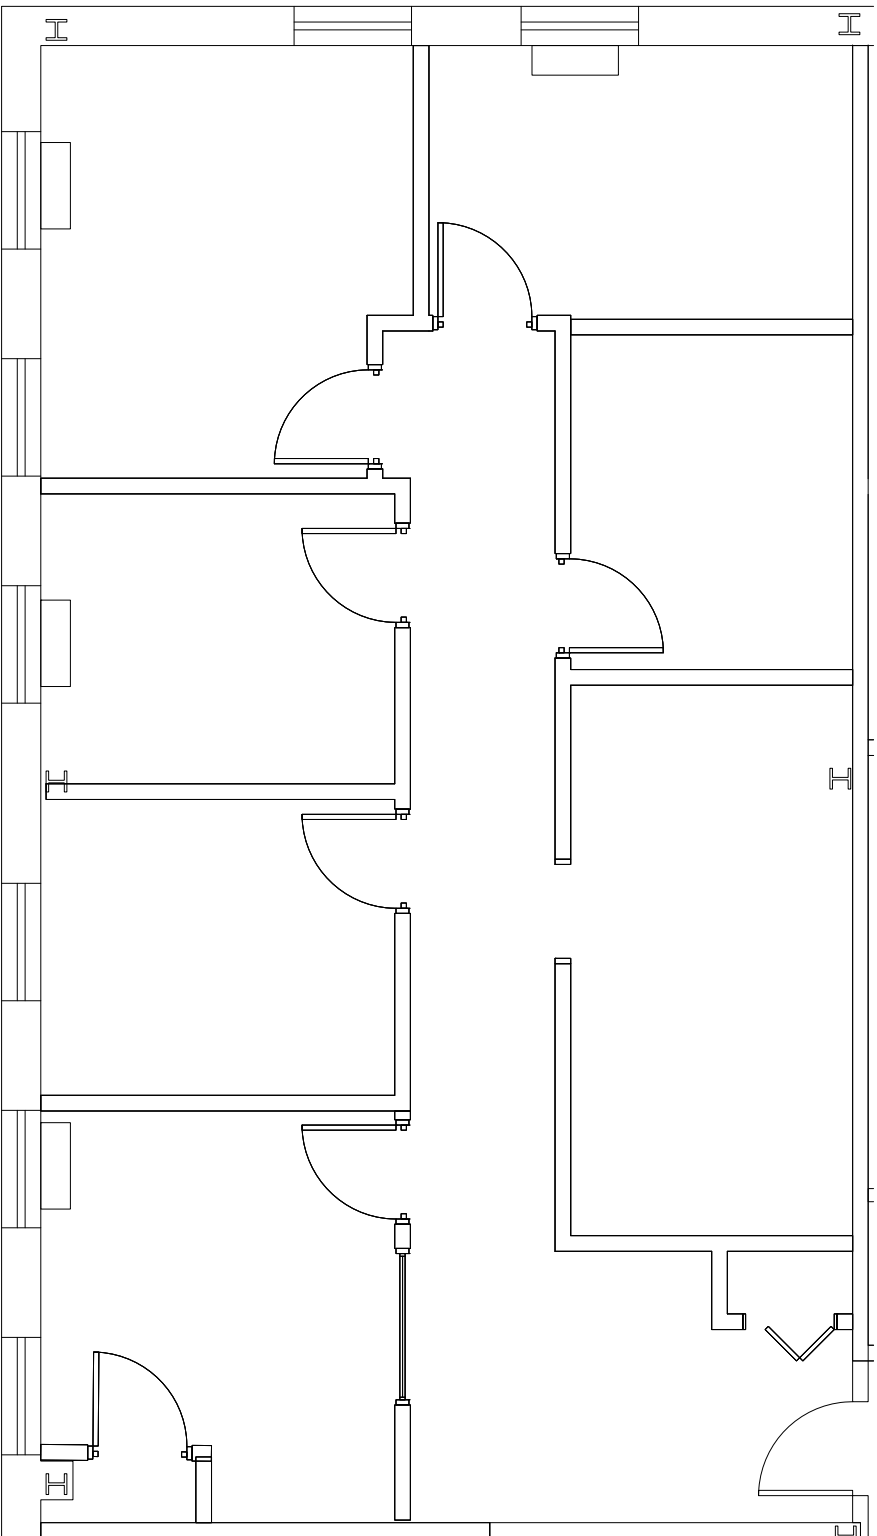

# KEY PLAN

<b>222 Forbes Road</b>		<b>Suite 4405</b>		<b>3/25/2025</b>		 <b>KS Partners</b> overseas managed	
<b>LEGEND</b>		<b>1,490 RSF</b>		Scale:		Revision Date:	
Existing Walls							
Drawing Name:		130 New Boston Street, Suite 303 Woburn, MA 01801 (978) 560-0560		Drawing Name:		130 New Boston Street, Suite 303 Woburn, MA 01801 (978) 560-0560	
Site verification needed.				bree@wrightinteriors.net		222 Forbes Rd 4th fl 2025	