




CLOHESSY
HARRIS &
KAISER, LLC

GREYSTONE COURT WEST
573 HILMEAD, W STREET
PO BOX 95
SARASOTA, CT 06070-0095
860-451-3777
Fax: 860-451-7316
chk@chkarch.com



ARCHITECTURE - INTERIOR DESIGN - FACILITIES PLANNING

Consultants

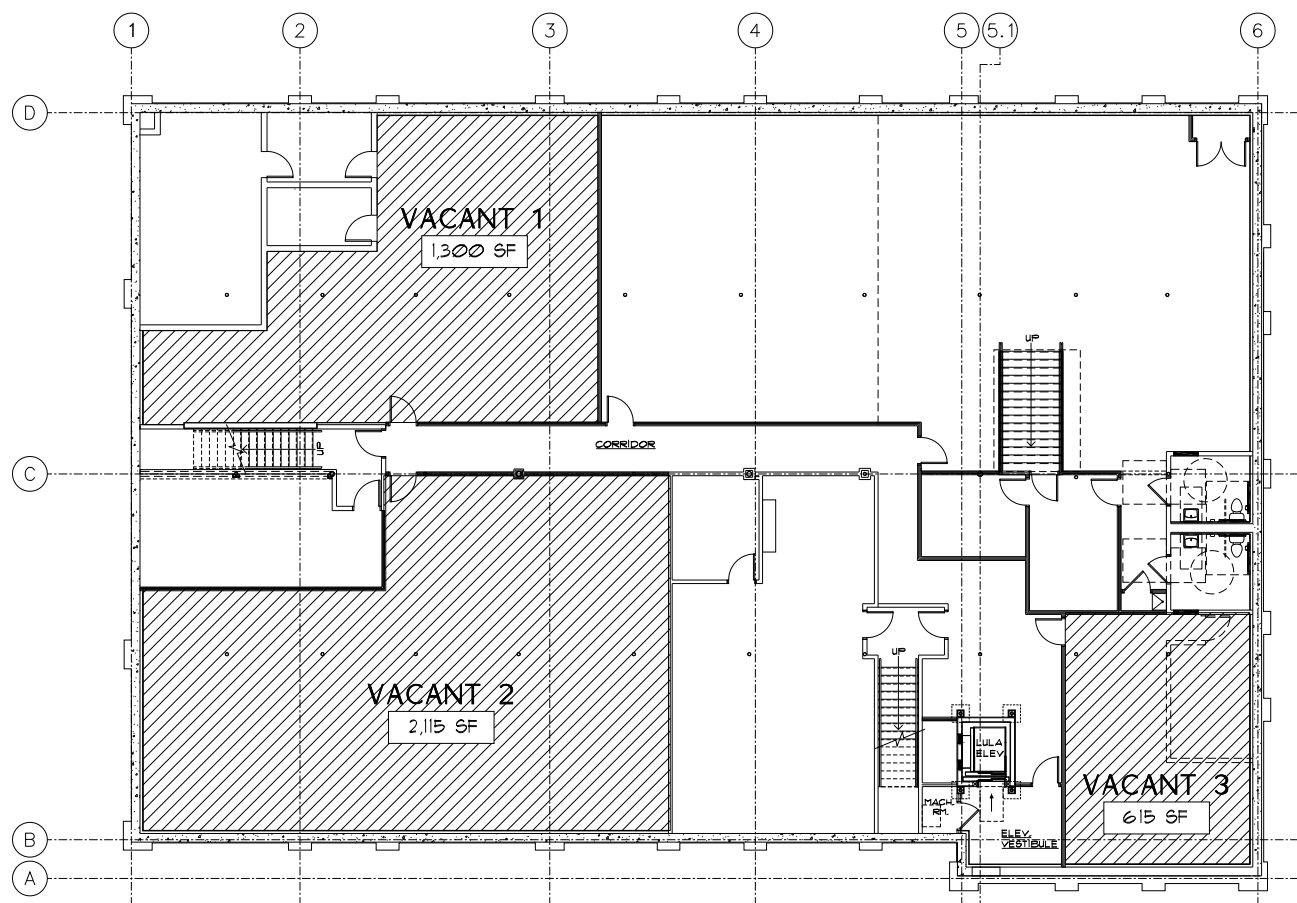

2 OVERALL BASEMENT PLAN
SCALE: 1/8" = 1'-0"

OVERALL BASEMENT PLAN

75 Main Street
Old Saybrook, CT

Revisions

Date: 2/22/16
Scale: 1/8" = 1'-0"
Project Number:
Drawn By: KP

AE101