



330 SHAW ROAD

SOUTH SAN FRANCISCO, CALIFORNIA

**20,000 SF AVAILABLE
WITH EXPANSION POTENTIAL**

**CURRENTLY SUBDIVIDED WITH
10K SF SUITES AVAILABLE**

Property Overview

- ±17,000 SF secure rear yard/loading area
- 4 Dock-high doors and 2 Drive-in doors
- 1200 Amp 3 Phase 208Y/120 Volt Electrical Service to building
- Mixed industrial zoning
- 1 mile from San Bruno Bart and Caltrain
- \$1.75/SF/Mo. Industrial Cross

KARL HANSEN

Executive Vice President

+1 415 706 6734


karl.hansen@cbre.com

Lic. 01351383

CBRE

BUILDING PLAN

(PLAN NOT TO SCALE)

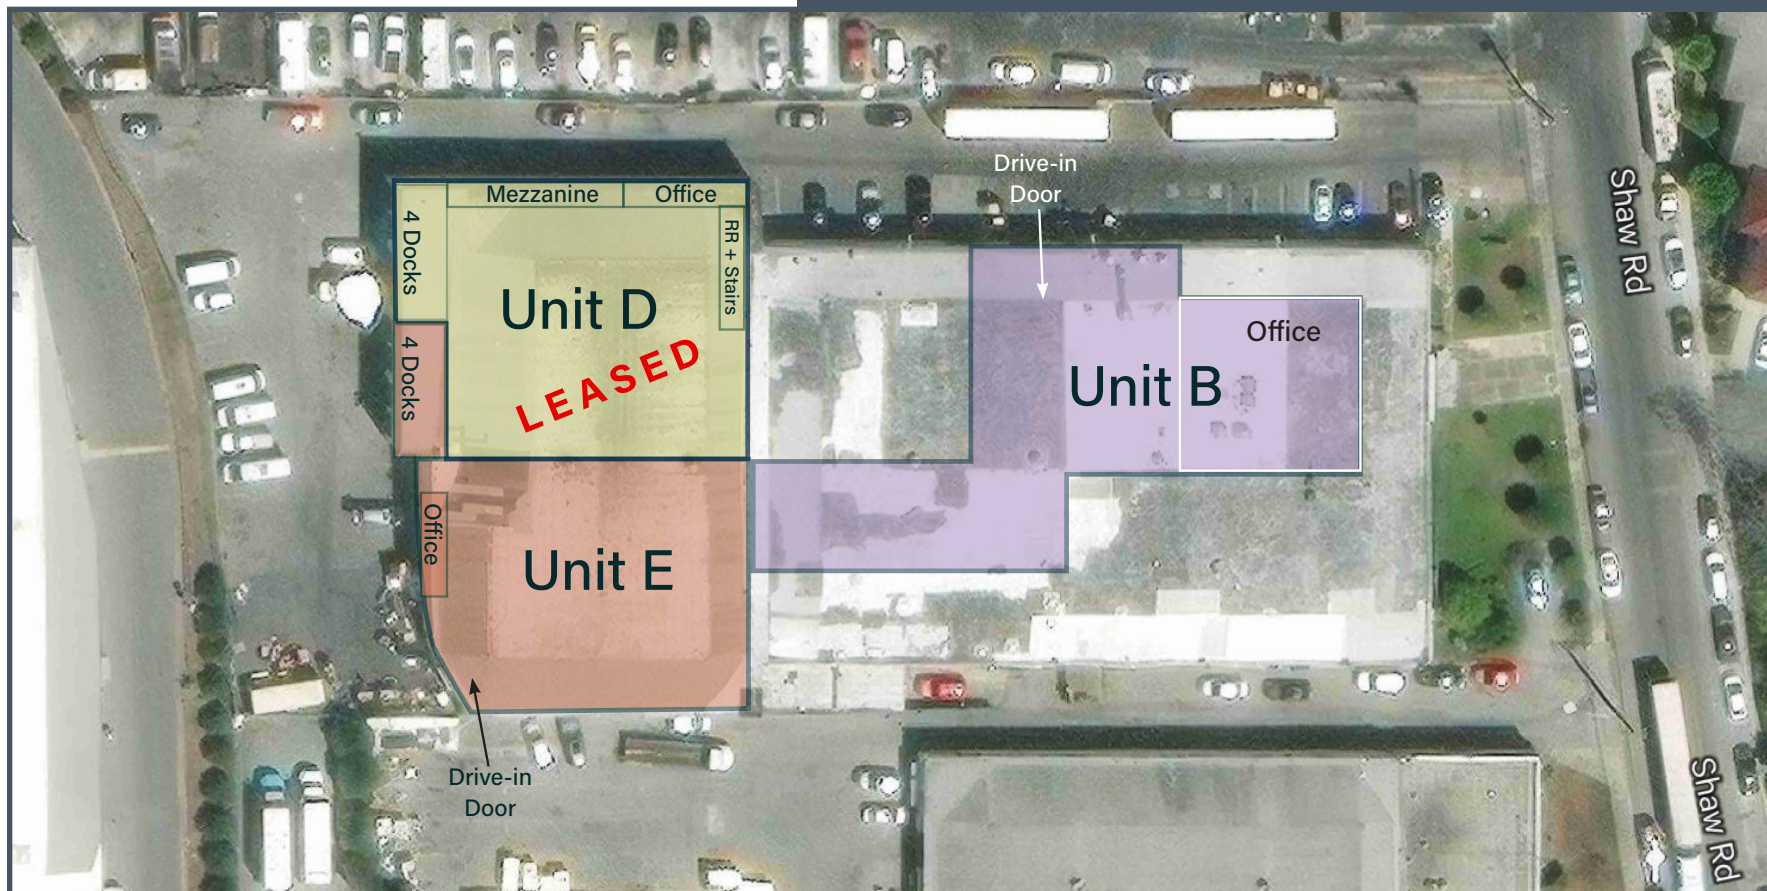

330 SHAW ROAD UNIT B

- 9,528 SF Food Processing Facility
- 1,800 SF Commercial Kitchen Space with washable surfaces
 - + One 8' x 4' Exhaust Hood
 - + Ducting for 2 others
- 1,500 SF open office area
- 6,228 SF cold storage and dry storage warehouse area containing:
 - + 11' x 22' walk-in freezer (242 SF), available for rent
 - + Two connected 30' x 29' walk-in refrigerators (1,740 SF)
- 1 electric push button roll-up door
- Electrical distribution throughout facility
- Men's and Women's restrooms and locker room area
- Off street parking
- Mixed Industrial Zoning
- Contiguous to 1,900 SF office and/or 10,650 SF dock-high warehouse

CONTACT US

KARL HANSEN

Executive Vice President

+1 415 706 6734

karl.hansen@cbre.com

Lic. 01351383



330 SHAW ROAD UNIT D

- ±9,000 SF Warehouse
- ±500 SF Open Office Area and Restroom
- ±1,500 SF Bonus Mezzanine
- Mostly open bow and truss ceiling with 22' clear to trusses and 35' to roof
- 4 Dock-high Loading Doors, 2 with pit levelers
- Racking installed and available
- Full building fire sprinkler system
- New LED warehouse lighting
- Sink and floor drain in warehouse
- Potential for secure fenced yard
- Expandable with adjacent units E (±10,650 SF) and B (±9,528 SF)

CONTACT US

KARL HANSEN

Executive Vice President

+1 415 706 6734

karl.hansen@cbre.com

Lic. 01351383



330 SHAW ROAD UNIT E

- ±10,000 SF Warehouse
- ±650 SF Open Office Area and Restroom
- Bonus Mezzanine
- Mostly open bow and truss ceiling with 22' clear to trusses and 35' to roof
- 4 Dock-high Loading Doors, 2 with pit levelers and 1 Drive-in Door
- ±1,500 SF Refrigeration unit available
- Full building fire sprinkler system
- Sink and floor drains in warehouse
- Potential for secure fenced yard
- Expandable with adjacent units D (±9,500 SF) and B (±9,528 SF)

CONTACT US

KARL HANSEN

Executive Vice President

+1 415 706 6734

karl.hansen@cbre.com

Lic. 01351383



AERIAL MAP



© 2026 CBRE, Inc. All rights reserved. This information has been obtained from sources believed reliable but has not been verified for accuracy or completeness. CBRE, Inc. makes no guarantee, representation or warranty and accepts no responsibility or liability as to the accuracy, completeness, or reliability of the information contained herein. You should conduct a careful, independent investigation of the property and verify all information. Any reliance on this information is solely at your own risk. CBRE and the CBRE logo are service marks of CBRE, Inc. All other marks displayed on this document are the property of their respective owners, and the use of such marks does not imply any affiliation with or endorsement of CBRE. Photos herein are the property of their respective owners. Use of these images without the express written consent of the owner is prohibited.