



STACKING PLAN

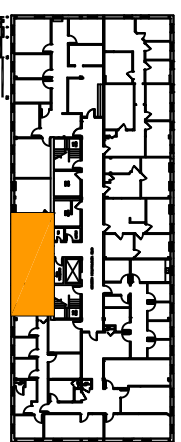

KEY PLAN

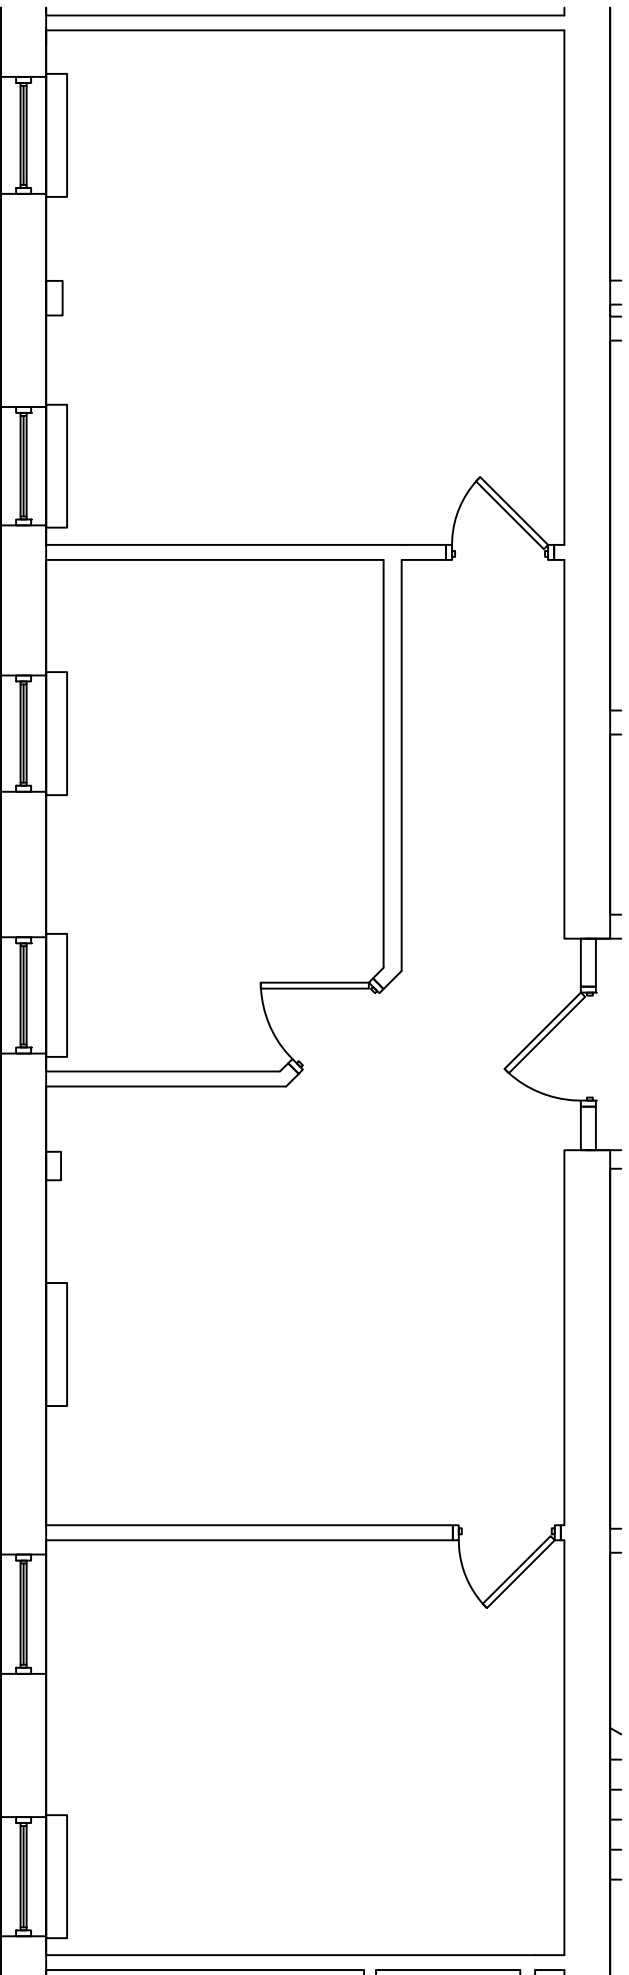

222 Forbes Rd		Suite 2200		2/18/2025	
LEGEND		1,009 RSF		Scale:	Revision Date:
<input type="checkbox"/> Existing Walls				3/16"=1'0"	
WI Wright Interiors Interior Design & Space Planning bree@wrightinteriors.net			KS Partners <small>owned & managed</small> 130 New Boston Street, Suite 303 Woburn, MA 01801 (978) 560-0560		
Drawing Name: 222 Forbes Rd 2nd Fl 2-18-25					