


**B.Doc**

**BUILDING  
DOCUMENTATION  
SPECIALISTS**

1025 S Dixie Hwy Suite 201  
Delray Beach, FL 33483  
561.901.5733  
b-doc.net

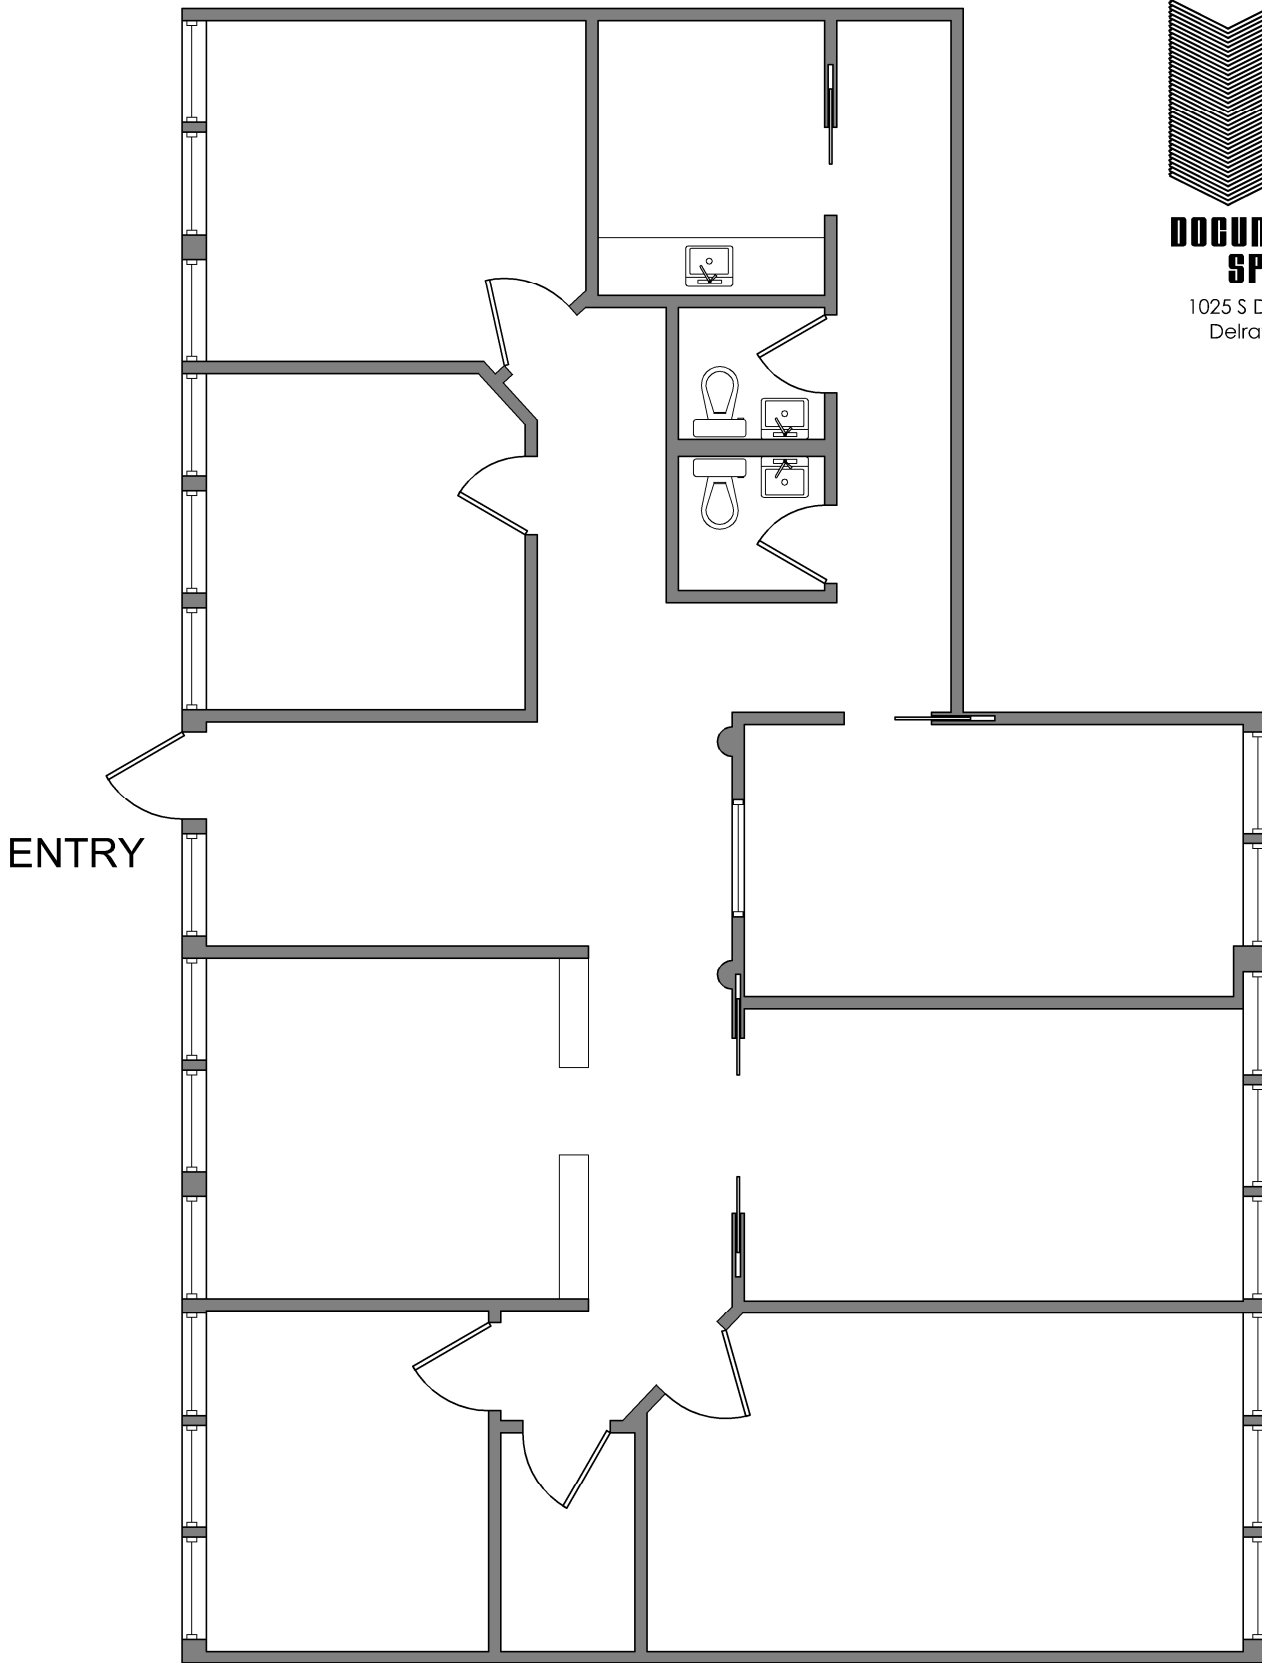


ENTRY

SUITE 110

2295 NW CORPORATE BLVD.  
BOCA RATON, FL




SCALE  
JULY 3, 2014

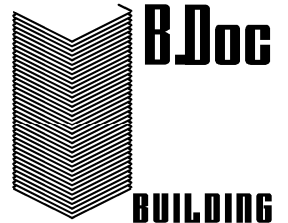

**BUILDING  
DOCUMENTATION  
SPECIALISTS**

1025 S Dixie Hwy Suite 201  
Delray Beach, FL 33483  
561.901.5733  
b-doc.net

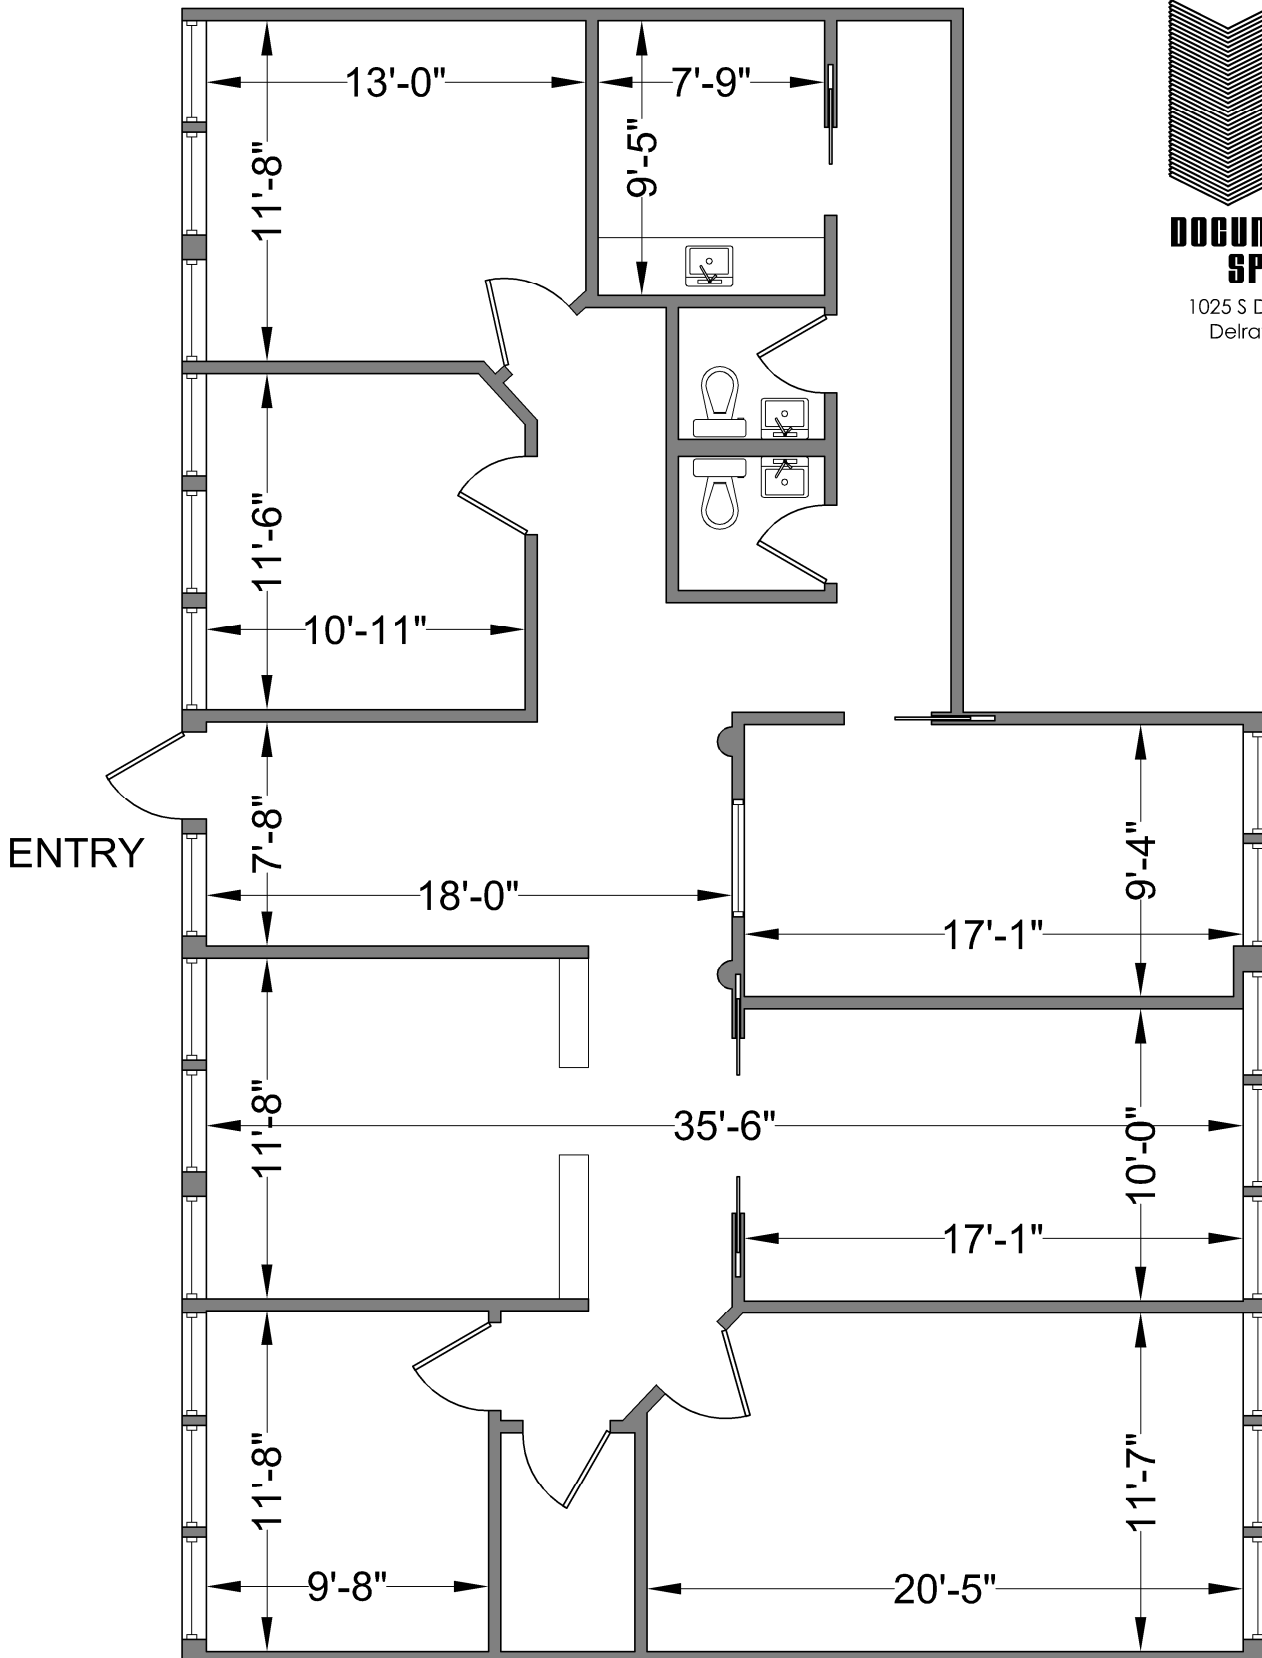

SUITE 110

2295 NW CORPORATE BLVD.  
BOCA RATON, FL




SCALE  
JULY 3, 2014



**BUILDING  
DOCUMENTATION  
SPECIALISTS**

1025 S Dixie Hwy Suite 201  
Delray Beach, FL 33483  
561.901.5733  
b-doc.net

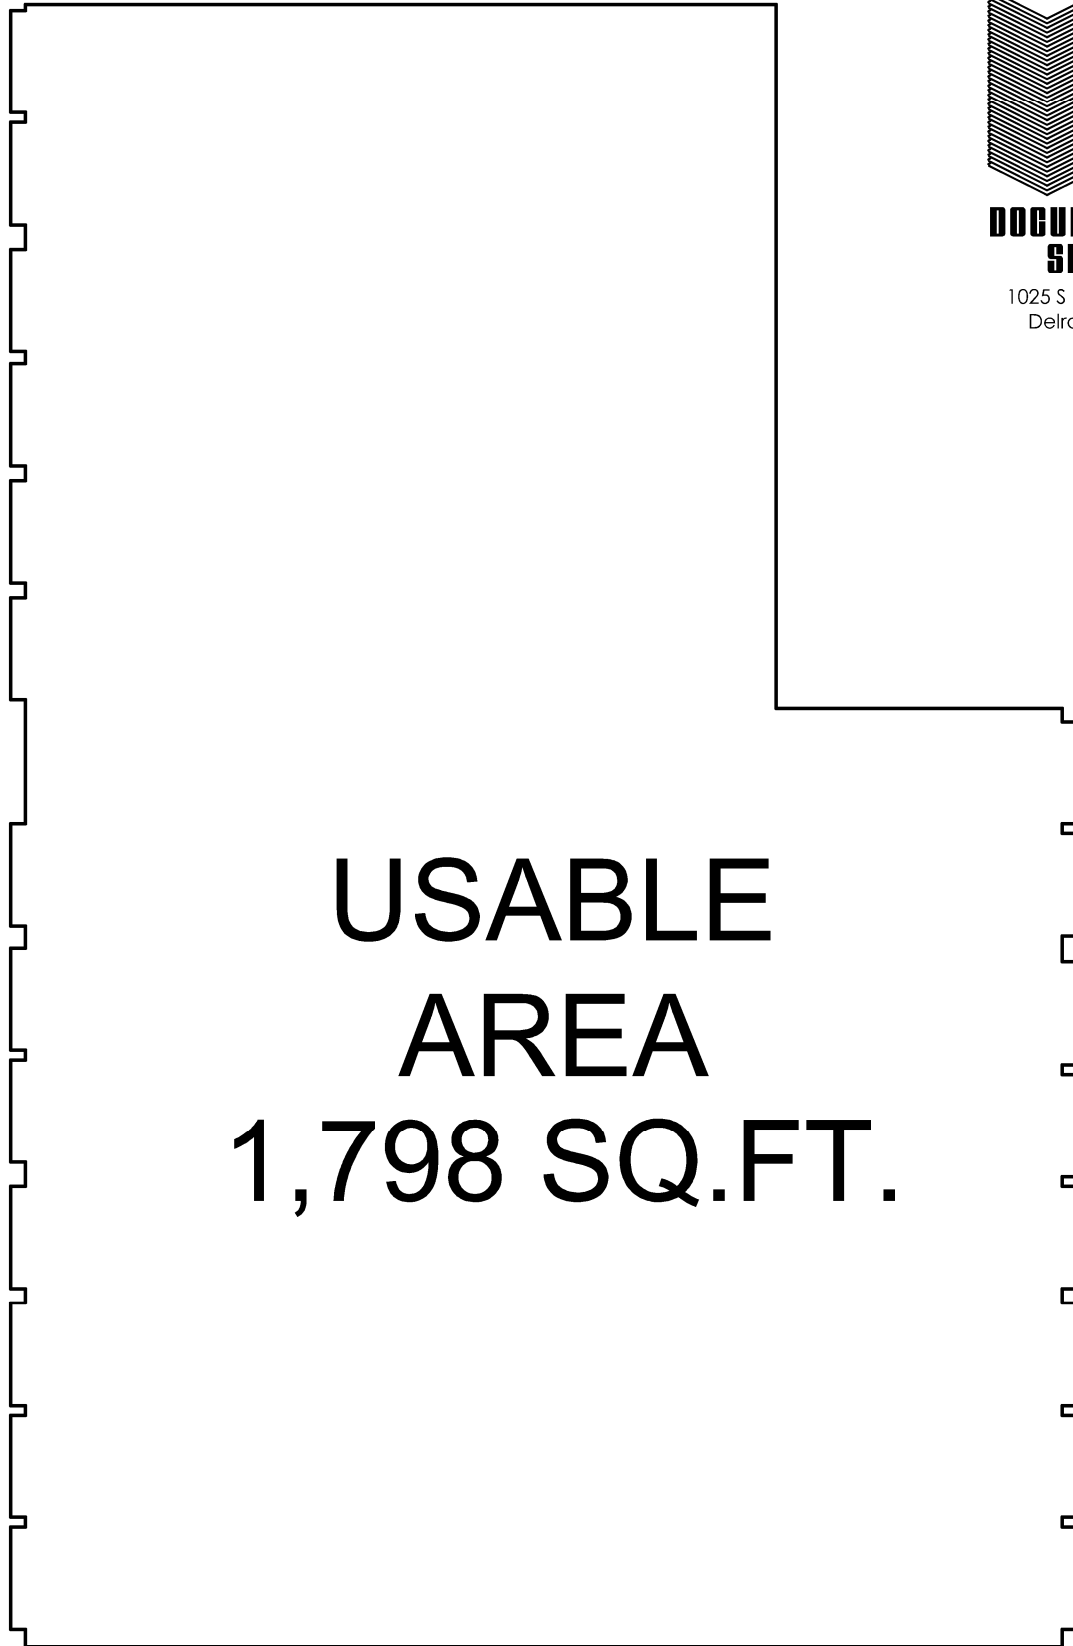


**USABLE  
AREA  
1,798 SQ.FT.**

SUITE 110

BOMA 2010 - OFFICE

2295 NW CORPORATE BLVD.  
BOCA RATON, FL

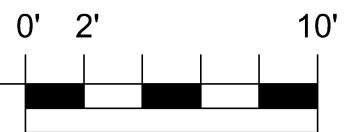

SCALE  
JULY 3, 2014