


**NOT FOR
CONSTRUCTION**

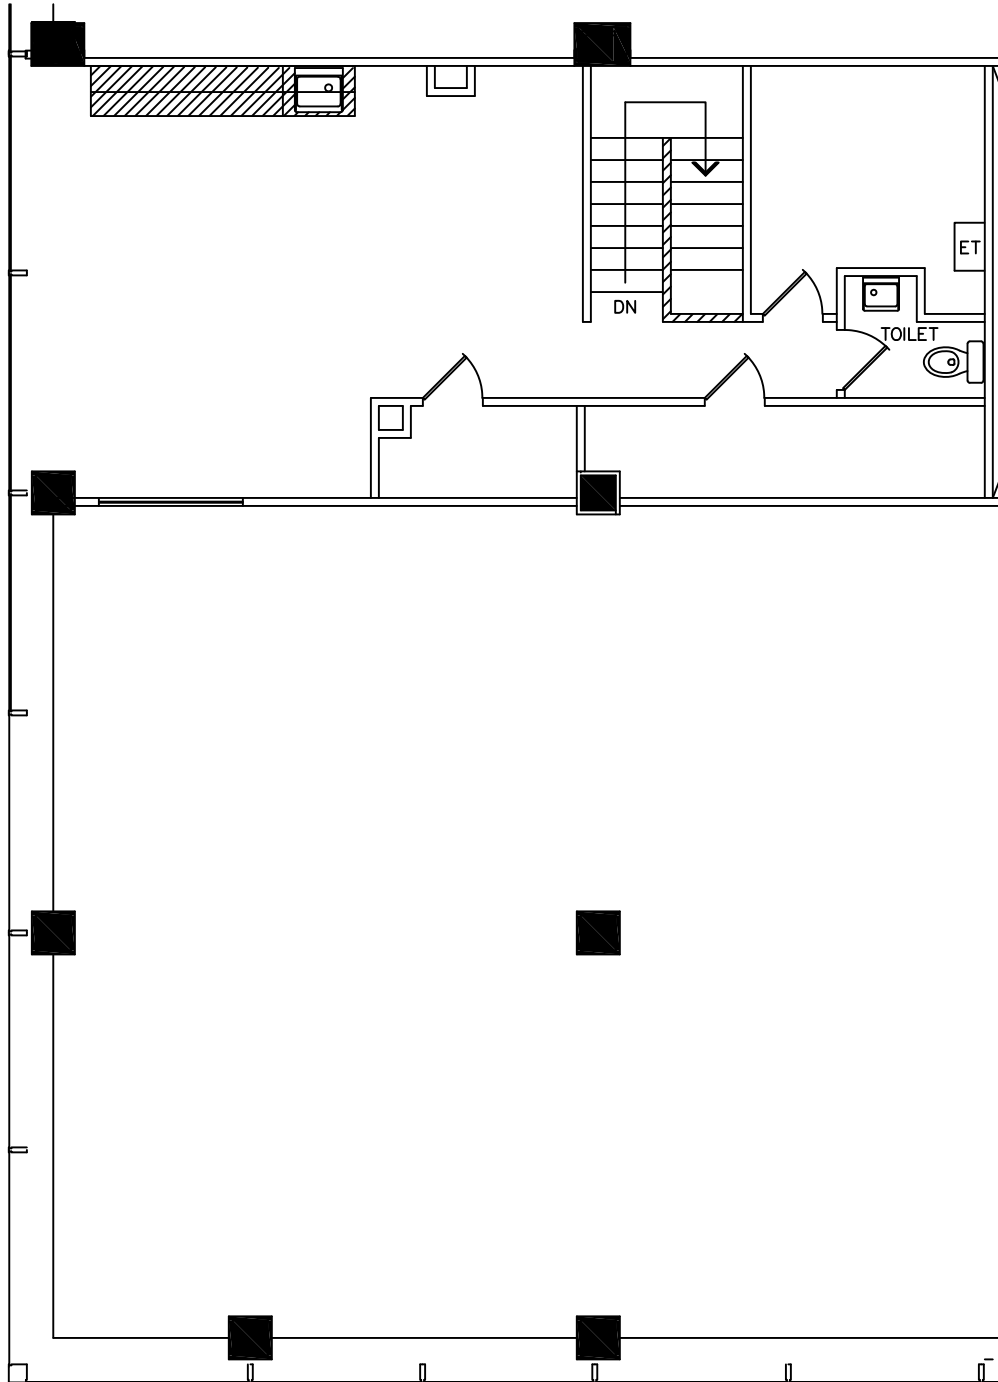

PROJECT TITLE:

MEZZANINE
LEVEL WEST

TWO PENN CENTER
1500 JFK BOULEVARD
PHILADELPHIA, PA

PROJ. NO.	25 102.06
SCALE	1/8"=1'-0"
DATE	6 NOV 2025
DRAWN BY	sfs

RC-M