

REAL ESTATE STACKING DIAGRAM- PHYSICIAN PAVILION OWINGS MILLS

VACANCIES

SUITE #	AVAILABLE SF
201-205	3,920 SF
202-204	1,755 SF
206-210	3,959 SF
306-310	3,959 SF
401	1,546 SF
403	665 SF
404	2,200 SF
405	1,100 SF
406	1,100 SF
408	969 SF
410	882 SF



106
GBMC
HOLD
4,300 R
3,839 U

105
GBMC
HEALTHCARE
10,018 R
8,945 U

109
GBMC
HOLD
1,064 R
950 U



CRGADESIGN


GREATER BALTIMORE MEDICAL CENTER
PHYSICIAN'S PAVILION OWINGS MILLS

STACKING DIAGRAM- SECOND FLOOR

DRAWING # SK-PPOM
SCALE: NTS
CRGA JOB# 14.069.A
DATE: 01.28.2025



6701 North Charles Street
Baltimore, MD 21204

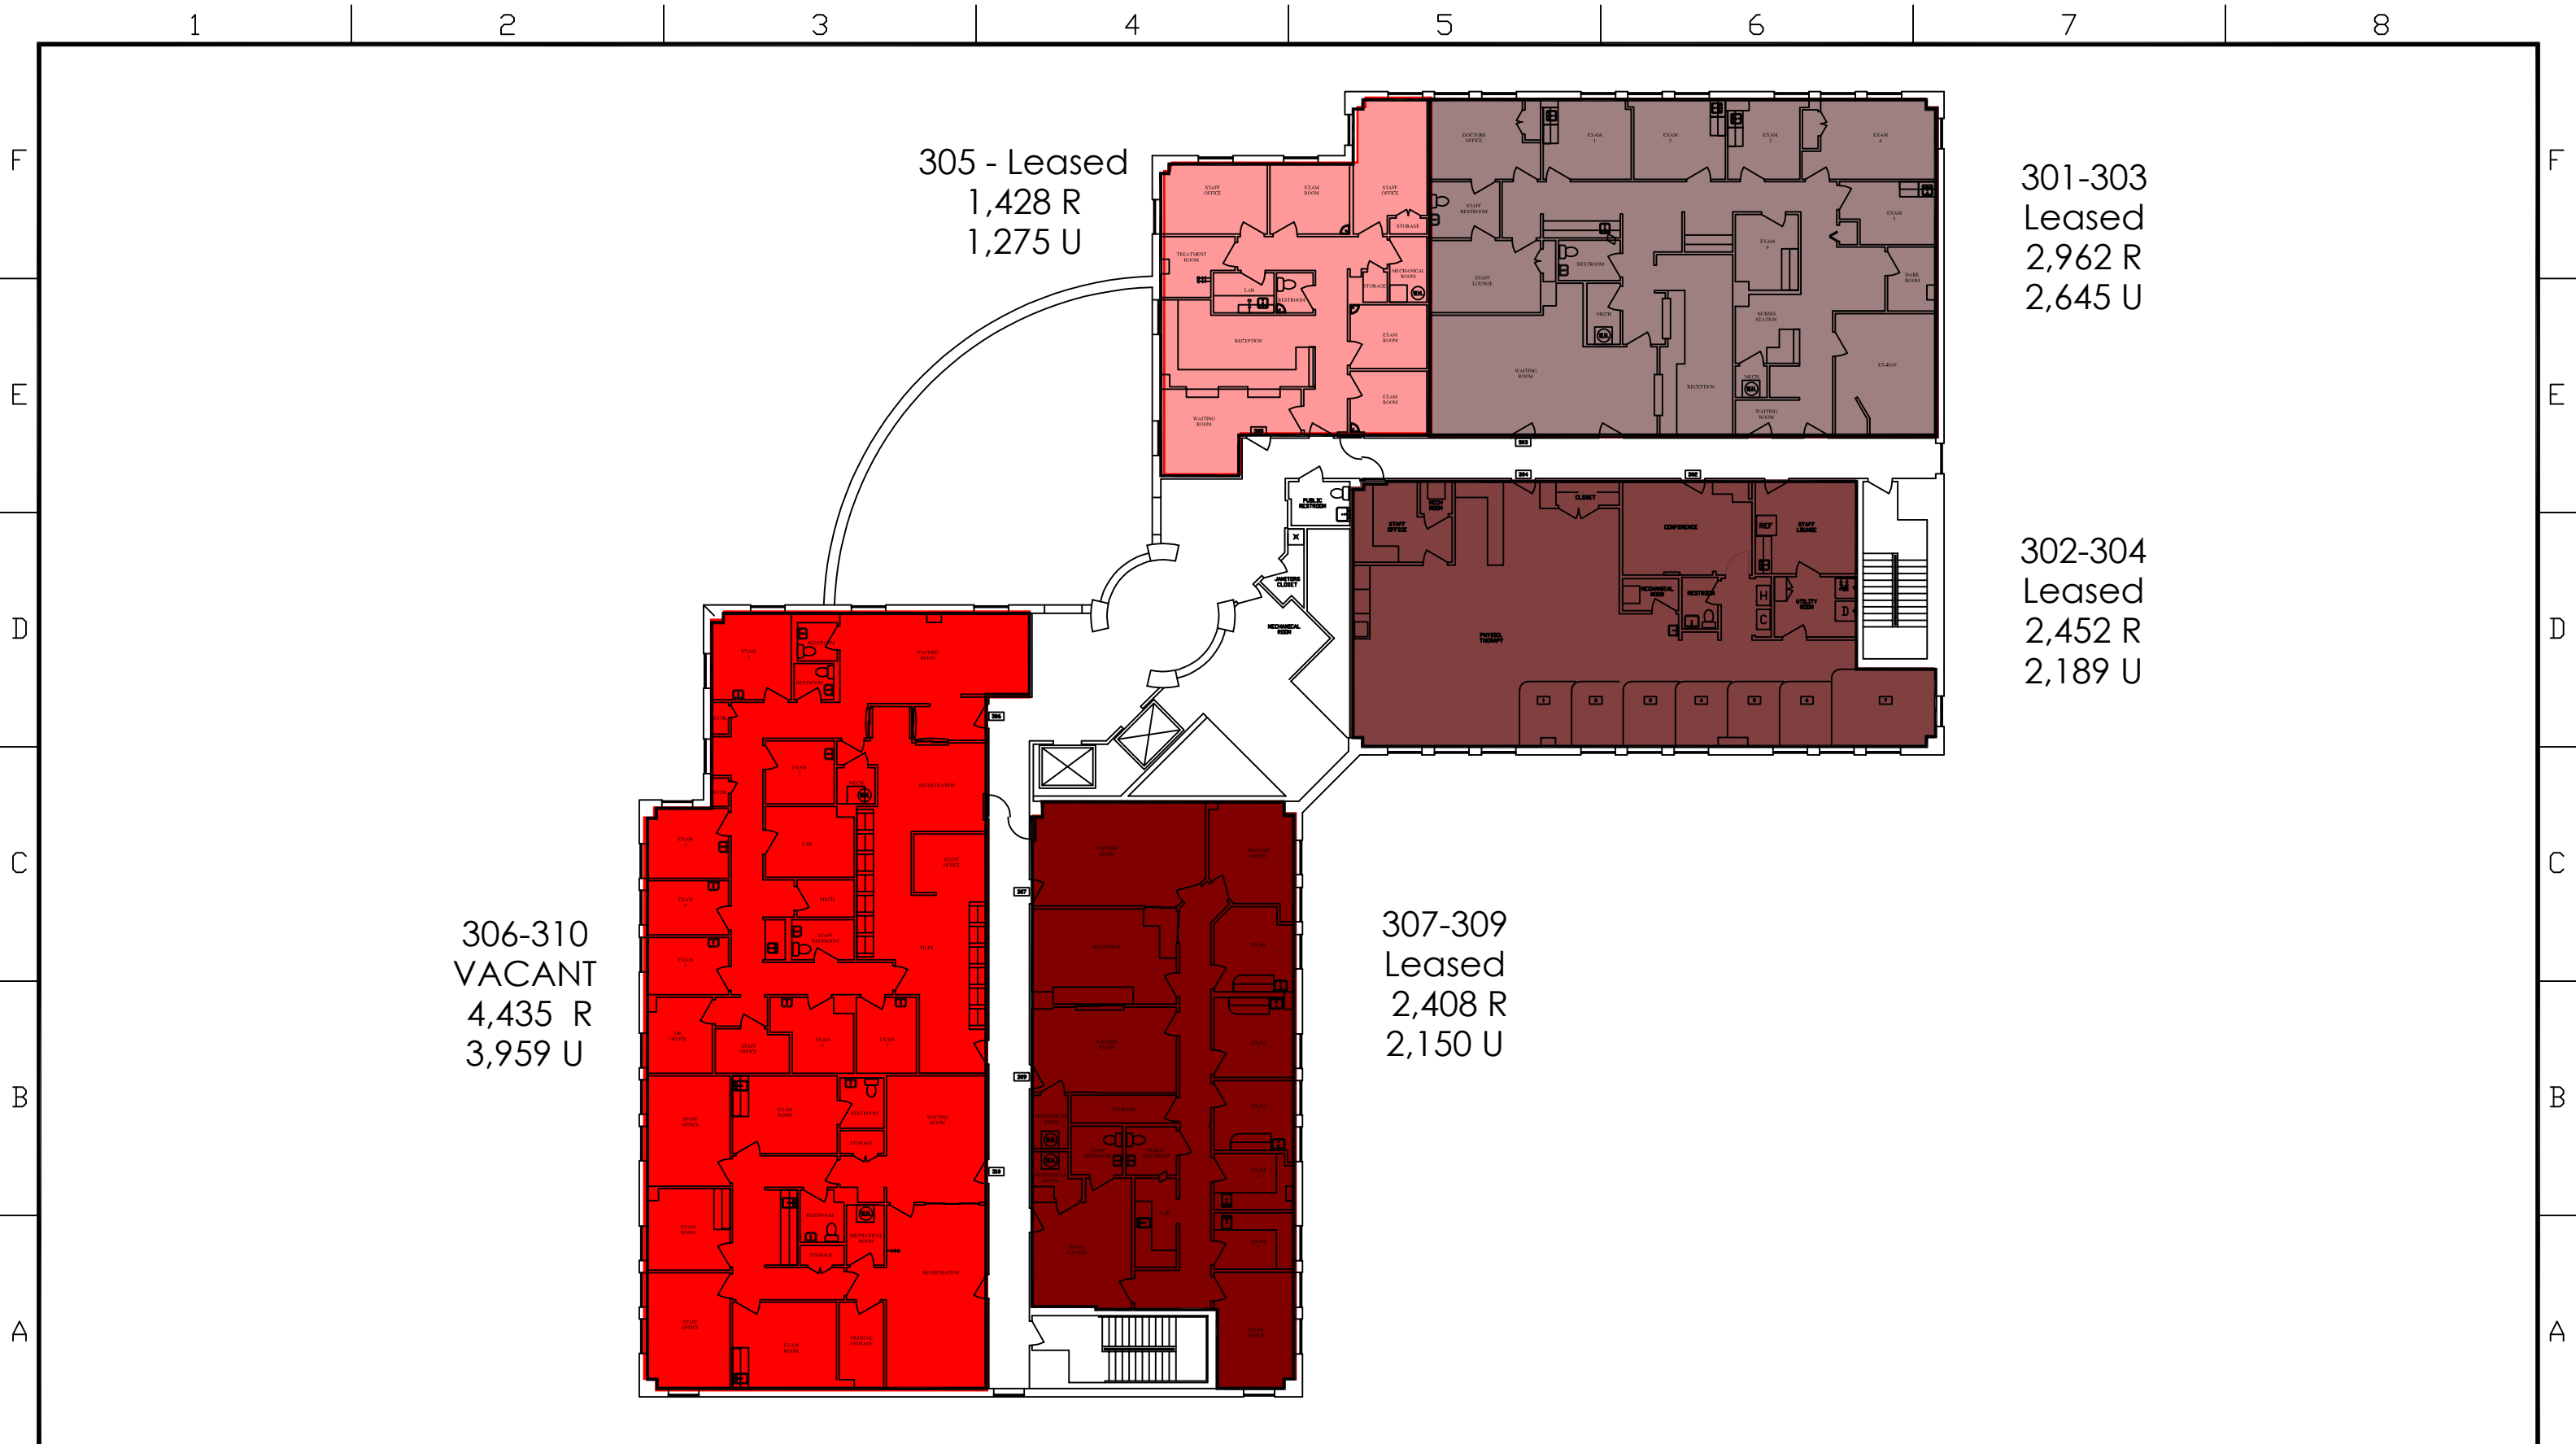

305 - Leased
1,428 R
1,275 U

301-303
Leased
2,962 R
2,645 U

302-304
Leased
2,452 R
2,189 U

306-310
VACANT
4,435 R
3,959 U

307-309
Leased
2,408 R
2,150 U

