

SCHEMATIC PLAN LEGEND

SYMBOL	DESCRIPTION
	EXISTING PARTITION OR WALL TO REMAIN
	PARTITION TO BE DEMOLISHED
	DEMISING WALL, FULL HEIGHT TO UNDERSIDE OF DECK
	INSULATED PARTITION, REFER TO SPECIFICATIONS
	NON INSULATED PARTITION, REFER TO SPECIFICATIONS
	ABOVE, BELOW OR BEYOND
	NEW MILLWORK
	EXISTING DOOR TO REMAIN
	DOOR TO BE REMOVED OR RELOCATED
	NEW DOOR
	ROD & SHELF


KEYNOTES

- CONFERENCE ROOM DOOR TO MATCH SOLID WOOD DOORS IN SUITE.

SCHEMATIC DRAWING
NOT FOR CONSTRUCTION

JURISolutions
2 Penn Center
18th Floor
Philadelphia, PA

Project Information:

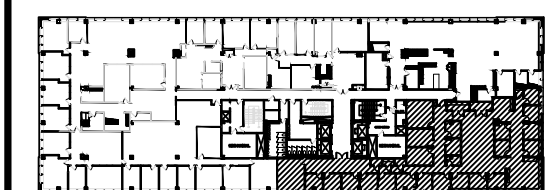

Key Plan:

15		
14		
13		
12		
11		
10		
09		
08		
07		
06		
05	SK-3 Issue for Review	09/18/2018
04	SK-2.2 Issue for Review	05/18/2018
03	SK-2.1 Issue for Review	04/11/2018
02	SK-2 Issue for Review	03/29/2018
01	SK-1 Issue for Review	03/09/2018
No.	Description	Date

Issued For:

Drawn By:	NDC
Checked By:	AK
Approved By:	-
Scale:	AS NOTED
Project No.:	18021.05


SCHEMATIC PLAN

Sheet Description:


SK-3

Sheet No.:


Page No.: 01 of 01

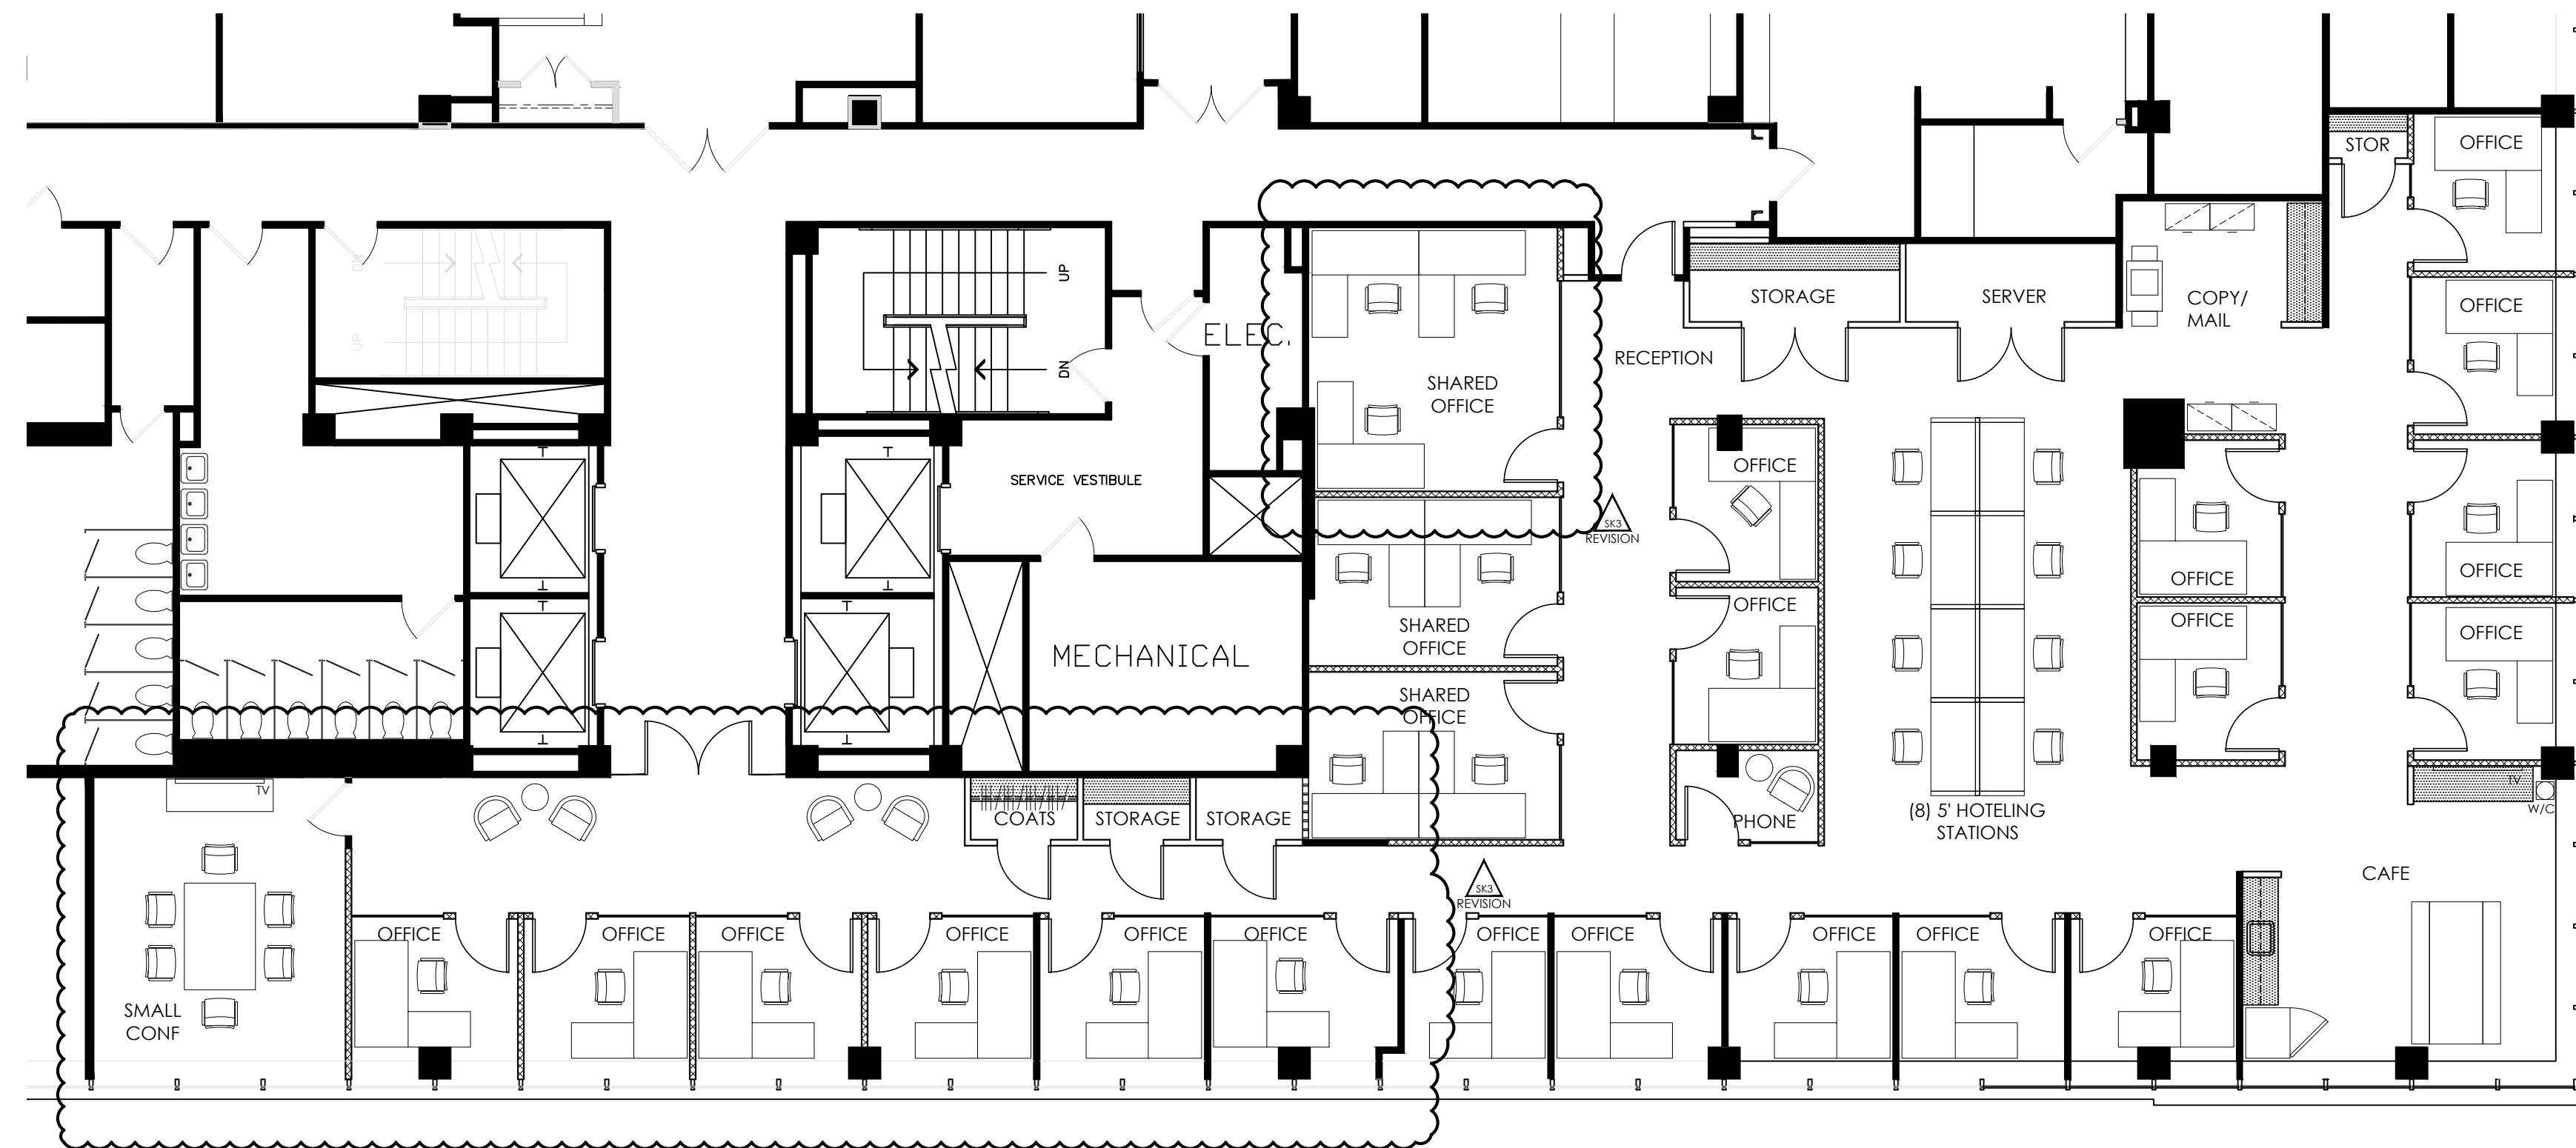

1 SCHEMATIC PLAN
SCALE: 1/8" = 1'-0"

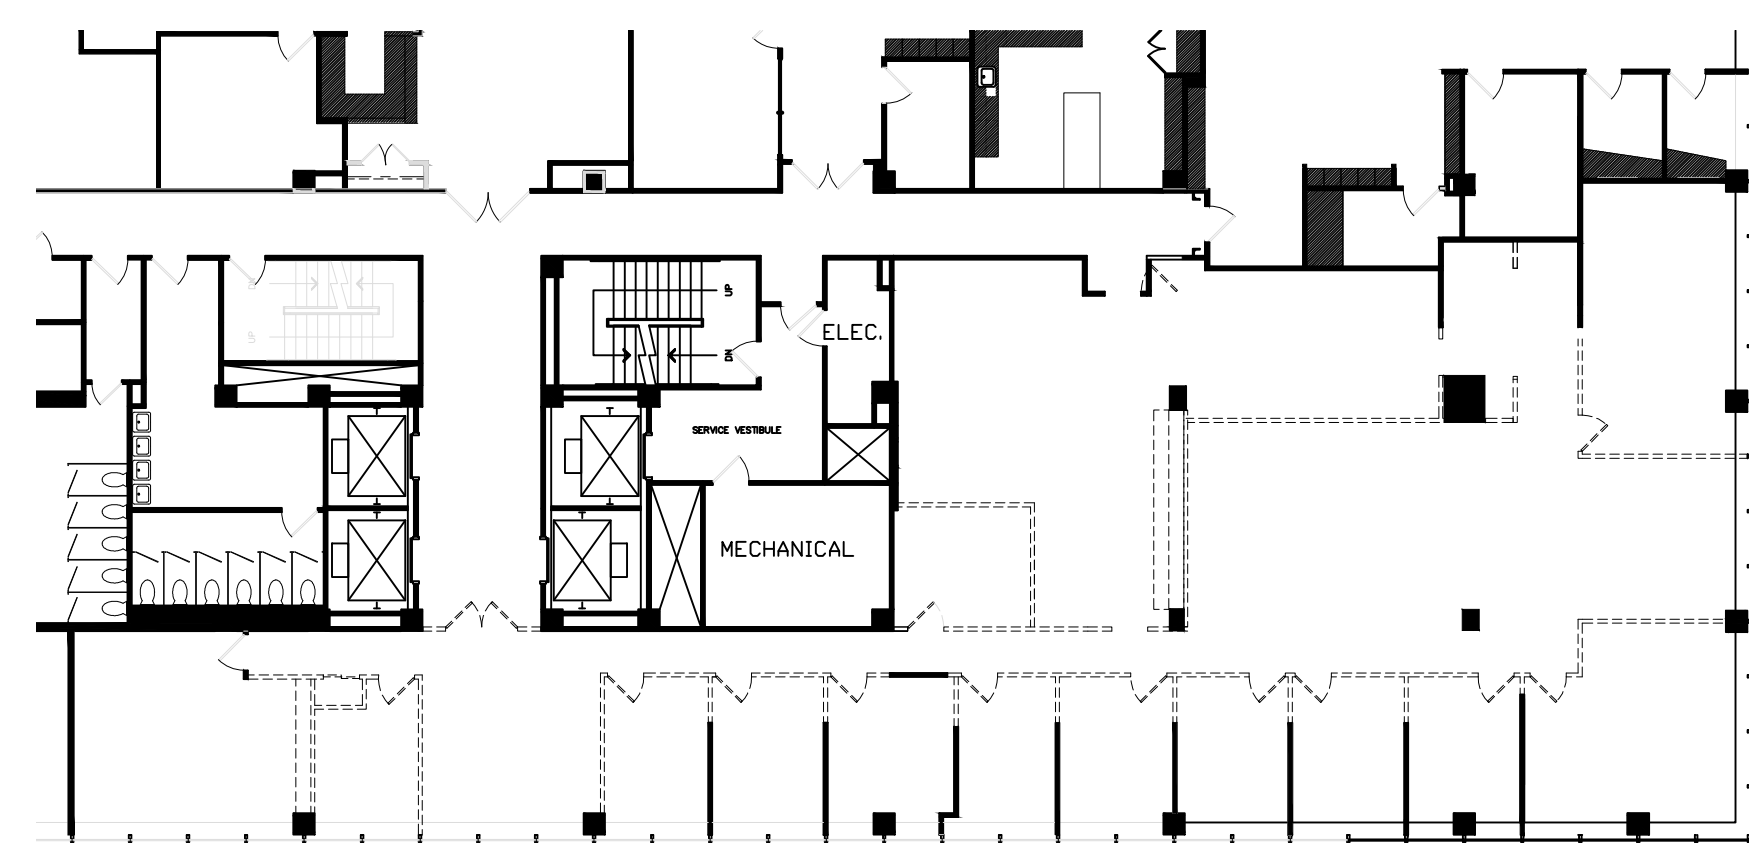

2 DEMOLITION PLAN
SCALE: 1/16" = 1'-0"

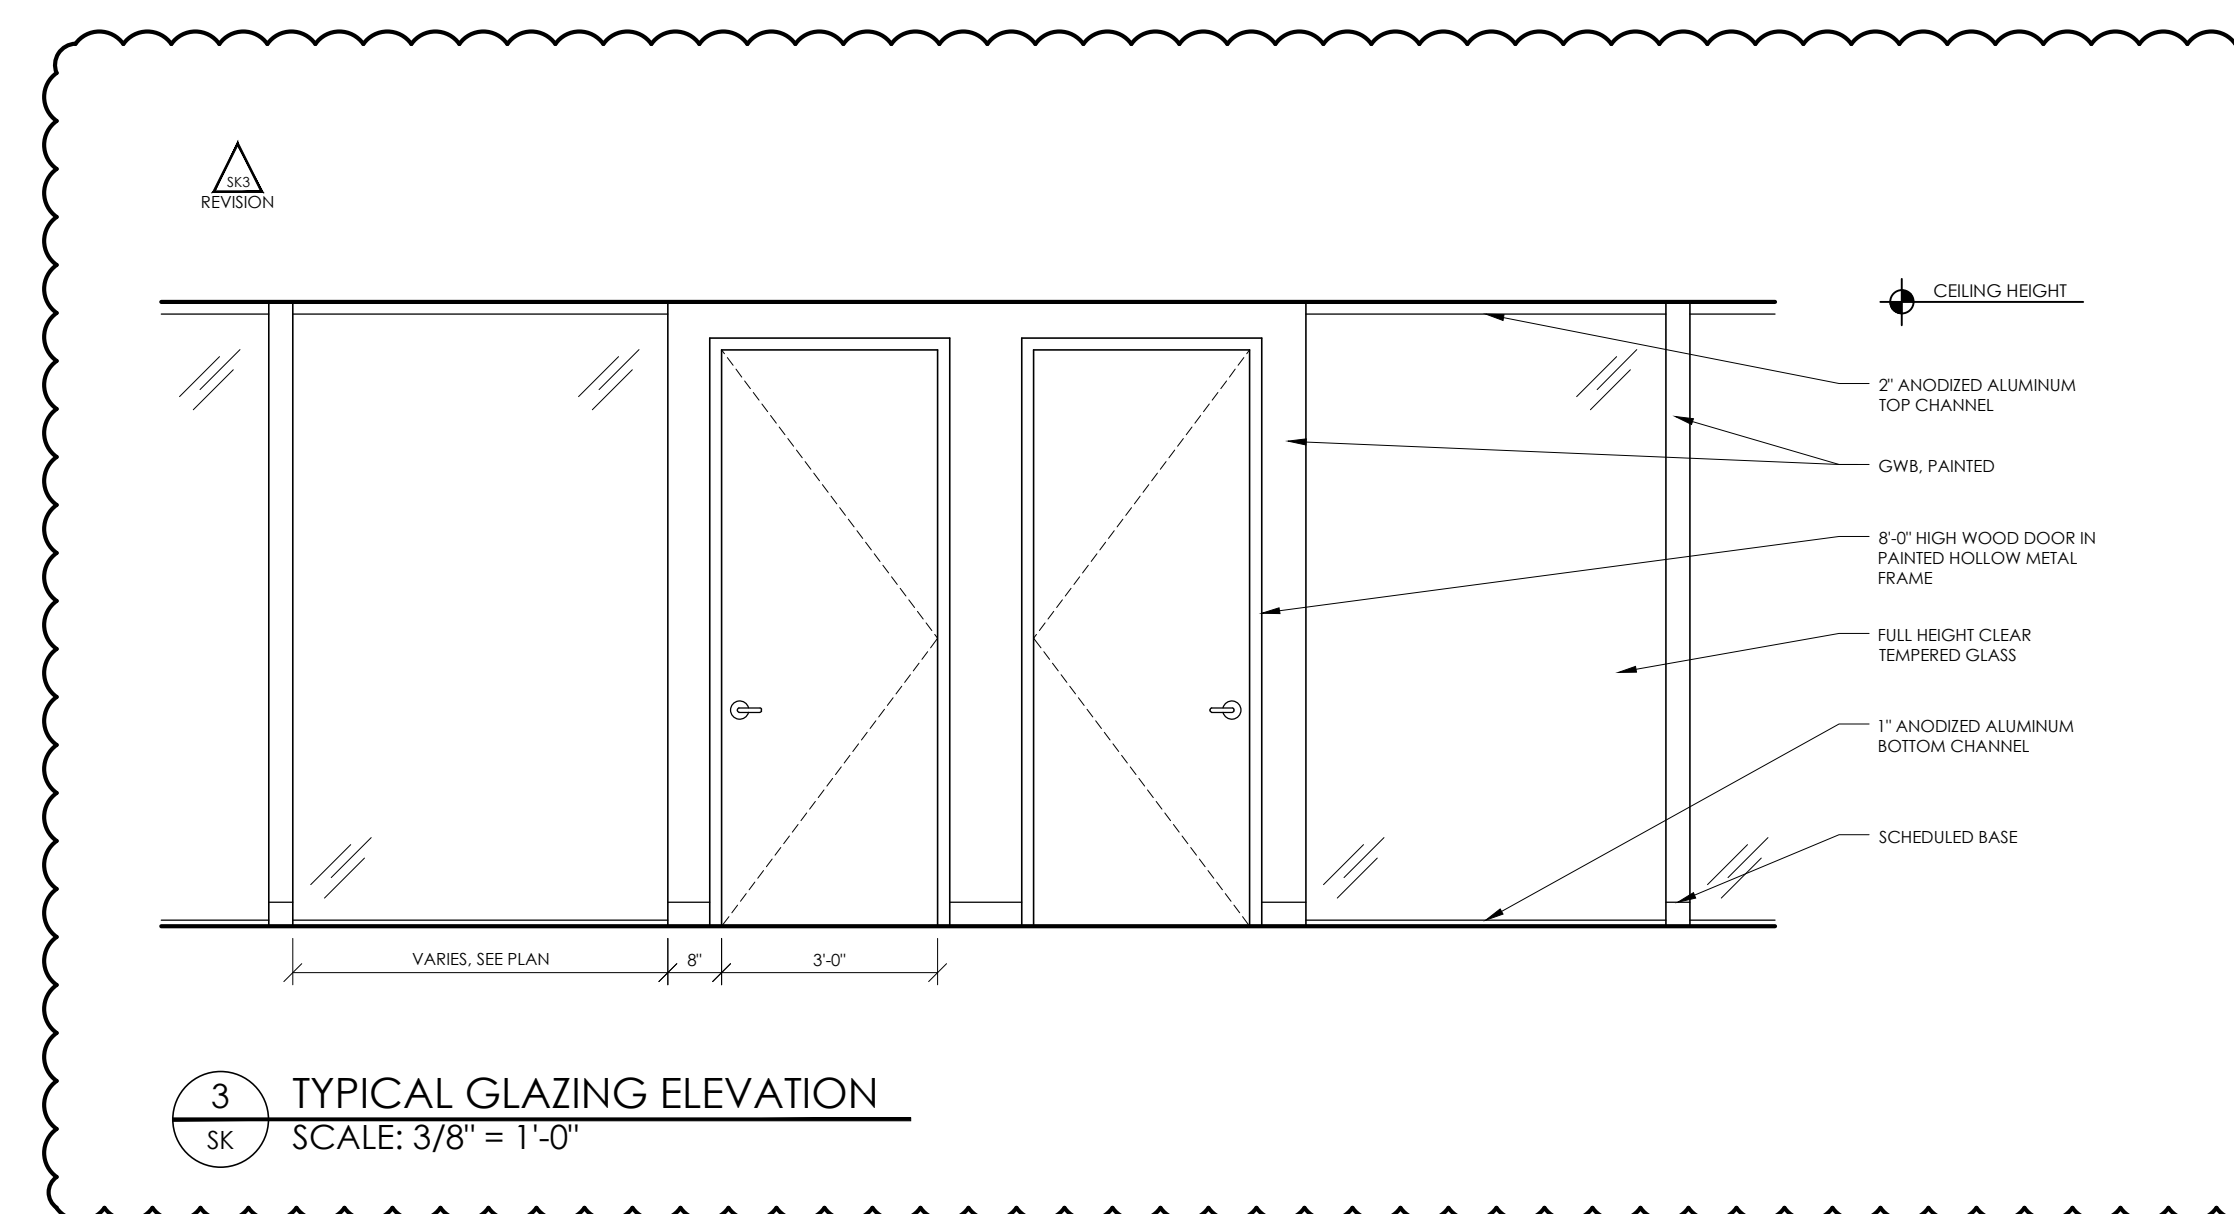

3 TYPICAL GLAZING ELEVATION
SCALE: 3/8" = 1'-0"