



DEPOT PARK
SACRAMENTO'S SECURE BUSINESS CAMPUS

OWNED BY:

LINK
INDUSTRIAL

FOR LEASE

Building
153



18 Business Pkwy, Sacramento CA

±3,714 SF office space available

For more information, please contact:

KEVIN GOLDTHWAITE

Senior Associate

+1 916 403 1818

kevin.goldthwaite@cushwake.com

CA License #01911862

SPENCER NIELSEN

Associate

+1 916 288 4531

spencer.nielsen@cushwake.com

CA License #01964163

- Stand-alone building
- High-end interior finishes
- Suite-dedicated patio area
- Located in park setting with various amenities including; walking paths, volleyball courts, bocce ball, and horseshoe pits.
- On-site Café
- Conference facilities
- Abundant parking available
- Building top signage available
- Depot Park is a fully secured business Park with enclosed perimeter, gated entry points and round-the-clock security patrol



depotpark.com



DEPOT PARK
SACRAMENTO'S SECURE BUSINESS CAMPUS

OWNED BY:



Building 153 18 Business Pkwy, Sacramento CA FOR LEASE ±3,714 SF office space available



Suite-dedicate patio area



High-End Interior Finishes



depotpark.com

For more information, please contact:

KEVIN GOLDTHWAITE

Senior Associate

+1 916 403 1818

kevin.goldthwaite@cushwake.com

CA License #01911862

SPENCER NIELSEN

Associate

+1 916 288 4531

spencer.nielsen@cushwake.com

CA License #01964163




DEPOT PARK
SACRAMENTO'S SECURE BUSINESS CAMPUS

OWNED BY:
LINK
INDUSTRIAL

Building 153
FOR LEASE

18 Business Pkwy, Sacramento CA

±3,714SF
(NOT TO SCALE)

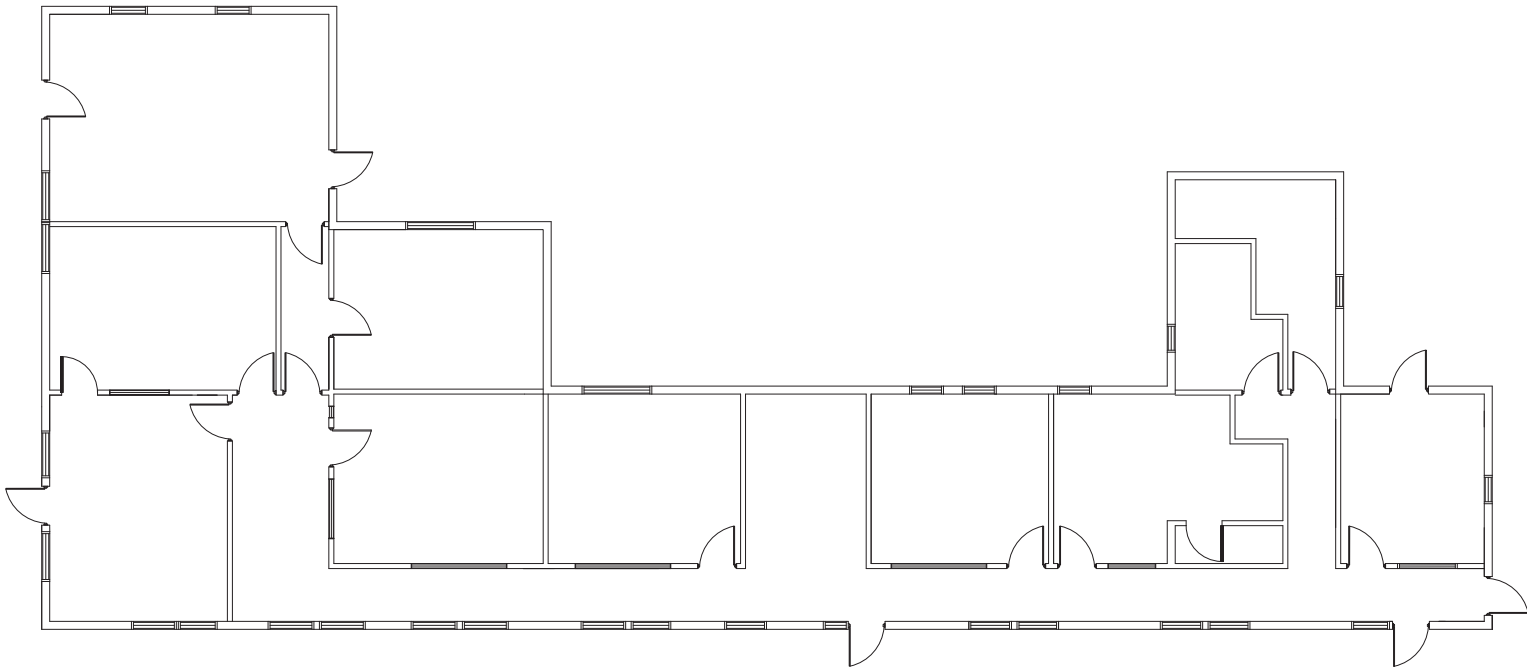

depotpark.com

For more information, please contact:

KEVIN GOLDTHWAITE

Senior Associate

+1 916 403 1818

kevin.goldthwaite@cushwake.com

CA License #01911862

SPENCER NIELSEN

Associate

+1 916 288 4531

spencer.nielsen@cushwake.com

CA License #01964163