


1 SCHEMATIC PLAN  
SK SCALE: 1/8" = 1'-0"

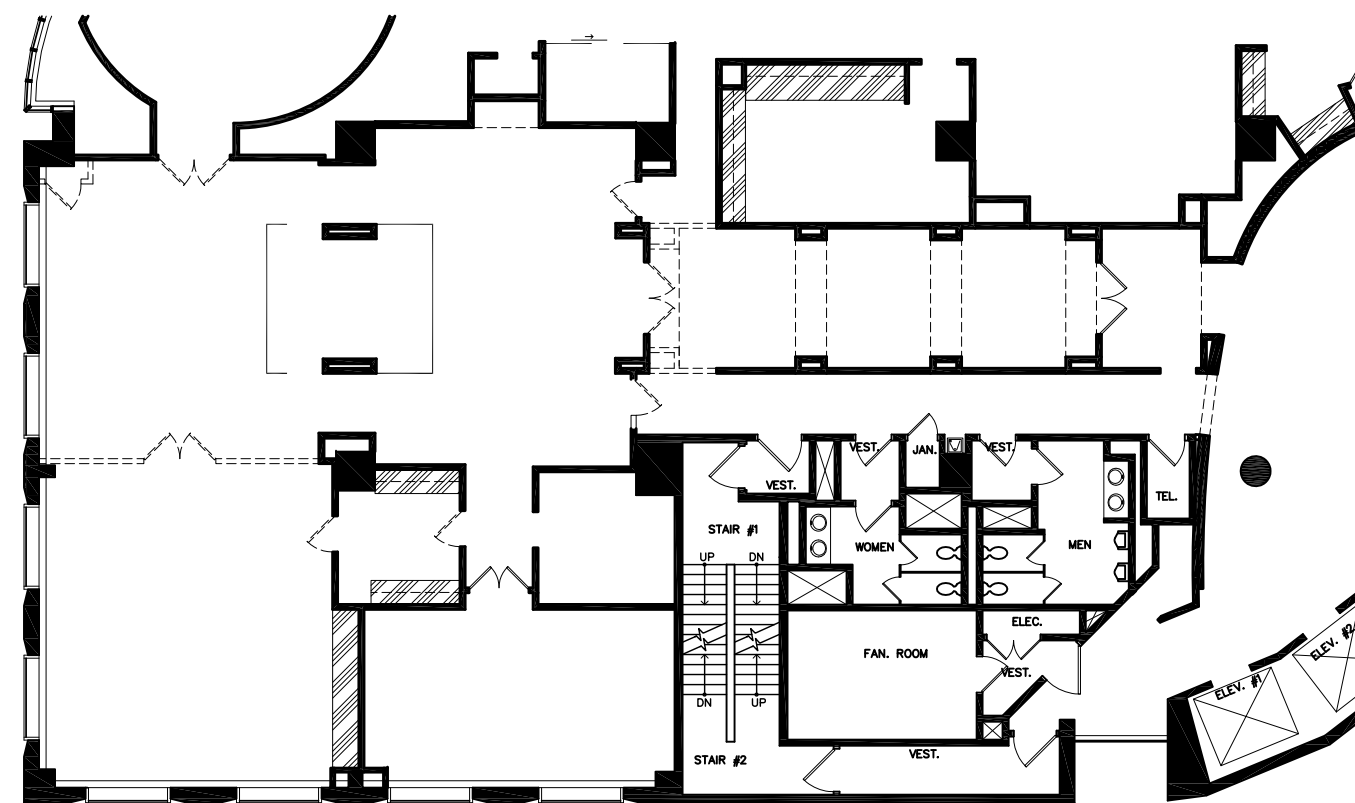

2 DEMOLITION PLAN  
SK SCALE: 1/16" = 1'-0"

SCHEMATIC PLAN LEGEND

SYMBOL	DESCRIPTION
	EXISTING PARTITION OR WALL TO REMAIN
	PARTITION TO BE DEMOLISHED
	DEMISING WALL, FULL HEIGHT TO UNDERSIDE OF DECK
	INSULATED PARTITION, SEE SPECIFICATIONS FOR DETAILS
	NON-INSULATED PARTITION, SEE SPECIFICATIONS FOR DETAILS
	EXISTING LOW PARTITION
	LOW PARTITION
	ABOVE, BELOW OR BEYOND
	NEW MILLWORK
	EXISTING DOOR TO REMAIN
	DOOR TO BE REMOVED OR RELOCATED
	NEW DOOR
	ROD & SHELF

PROGRAM SUMMARY

AREA	PLAN SIZE	PLAN QTY
LOUNGE	138 SF	1
STAFF DESK	6' BENCH	20
LARGE CONFERENCE	384 SF	1
SMALL CONFERENCE	172 SF	1
PANTRY	115 SF	1
COATS	16 SF	1
IT/STORAGE	19 SF	1


KEYNOTES

1	ADD ALTERNATE: ENCLOSE EXISTING SMALL CONFERENCE ROOM BY EXTENDING FRAMELESS GLASS PANEL & INSTALLING SLIDING GLASS DOOR. ALL CONSTRUCTION/FINISHES TO MATCH EXISTING.
2	EXISTING TACK BOARD, ETC TO REMAIN.

SCHEMATIC DRAWING  
NOT FOR CONSTRUCTION

EIURS  
8 Penn Center  
11th Floor  
Philadelphia, PA

Project Information:

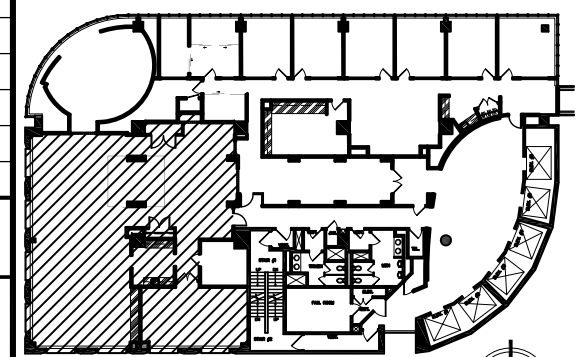

Key Plan:

15		
14		
13		
12		
11		
10		
09		
08		
07		
06		
05		
04		
03		
02	SK-1.1B Issue for Review	08/16/2017
01	SK-1 Issue for Review	06/30/2017
No.	Description	Date

Issued For:

Drawn By: DE

Checked By: -

Approved By: -

Scale: AS NOTED

Project No.: 17012.07

SCHEMATIC PLAN

Sheet Description:

SK-1.1B

Sheet No.:

Page No.: 01 of 01