


±6,000 SF INDUSTRIAL BUILDING FOR LEASE

9928 Rancho Road, Adelanto, CA

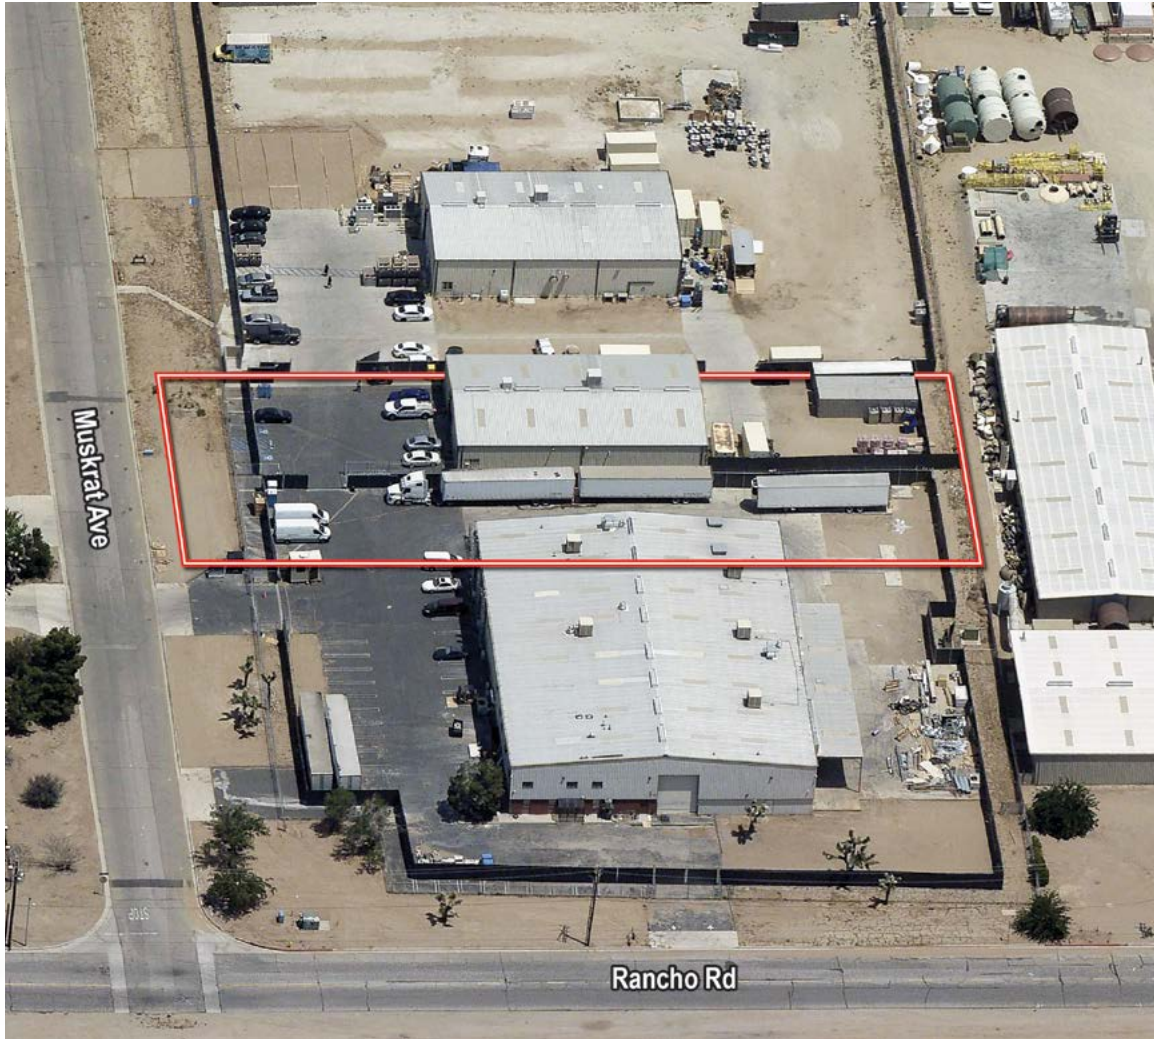

PROPERTY FEATURES

	Building SF	±6,000
	Clear Height	14'
	Ground Level Door(s)	Two (2)
	Yard	Paved

HIGHLIGHTS

- Metal Building Construction
- Drive Through Building
- Gated Front and Rear Yard



Voit
REAL ESTATE SERVICES

Dante Borruso


Vice President, Partner
(909) 545-8021 | dborruso@voitco.com
License: 02086368

Cory Smith

Associate
(909) 545-8014 | csmith@voitco.com
License: 02195878

3280 E. Guasti Road, Suite 100
Ontario, CA 91761
www.voitco.com

PROPERTY SITE PLAN

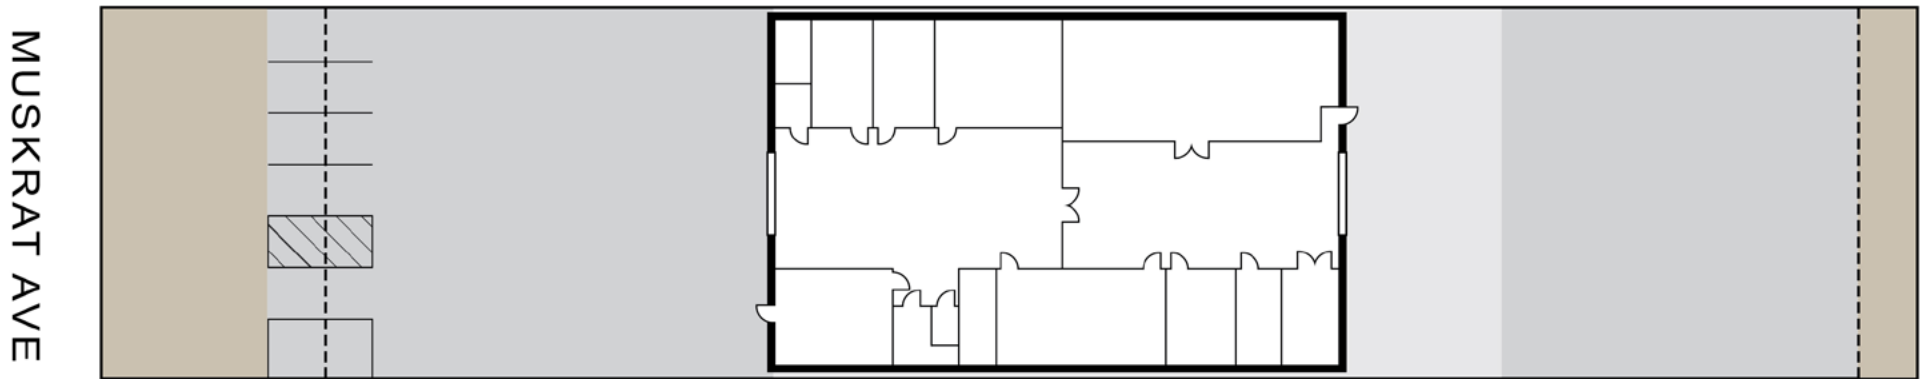

*NOT TO SCALE / NOT EXACT

Dante Borruso

Vice President, Partner
(909) 545-8021 | dborruso@voitco.com
License: 02086368

Cory Smith

Associate
(909) 545-8014 | csmith@voitco.com
License: 02195878

PROPERTY PHOTOS

