

An aerial photograph of a modern industrial building complex. The building is constructed from light-colored brick and features numerous arched windows. A central courtyard is visible, containing several young trees, wooden benches, and low hedges. The roof of the building is dark grey, and there are some rooftop structures like HVAC units and skylights. The overall scene is well-lit, suggesting a bright day.

K E W

159

— MORTLAKE —

ROAD

STUDIOS

SPACE AVAILABLE FROM 1,345FT² TO 48,751FT²

From single to multiple unit occupancy, our flexible spaces offer the perfect workplace for every business to create, collaborate and grow



A CONTEMPORARY WORKSPACE INFUSED WITH PERIOD CHARM

Sitting in the heart of Kew, Richmond, Kew Studios is a newly refurbished (currently under construction) modern workspace steeped in history. A former manor home, its light-drenched rooms, original bespoke features and industrial aesthetic gives businesses the opportunity to work from a stylish building rich in character.

Kew Studios has been respectfully renovated. Sustainably modernised with as much of the original building lovingly preserved. The environmentally conscious Kew Studios has a living green roof of lush foliage and solar panels, covered cycle storage and electric vehicle charging. All set within a leafy landscape with a number of outdoor courtyards and seating areas for al fresco coffee breaks and lunch times.



RESPECTFULLY
RENOVATED



Kew Studios West - exterior

K E W

— WEST —

STUDIOS



Kew Studios West - exterior, looking towards reception





ORIGINAL FEATURES
PRESERVED



Kew Studios West - unit 1, first floor

CONTEMPORARY CHIC
WORKSPACES

KEW STUDIOS




Kew Studios West - unit 1, ground floor



KEW STUDIOS WEST FLOOR PLANS

TOTAL AREA 27,200 sq ft

GROUND FLOOR

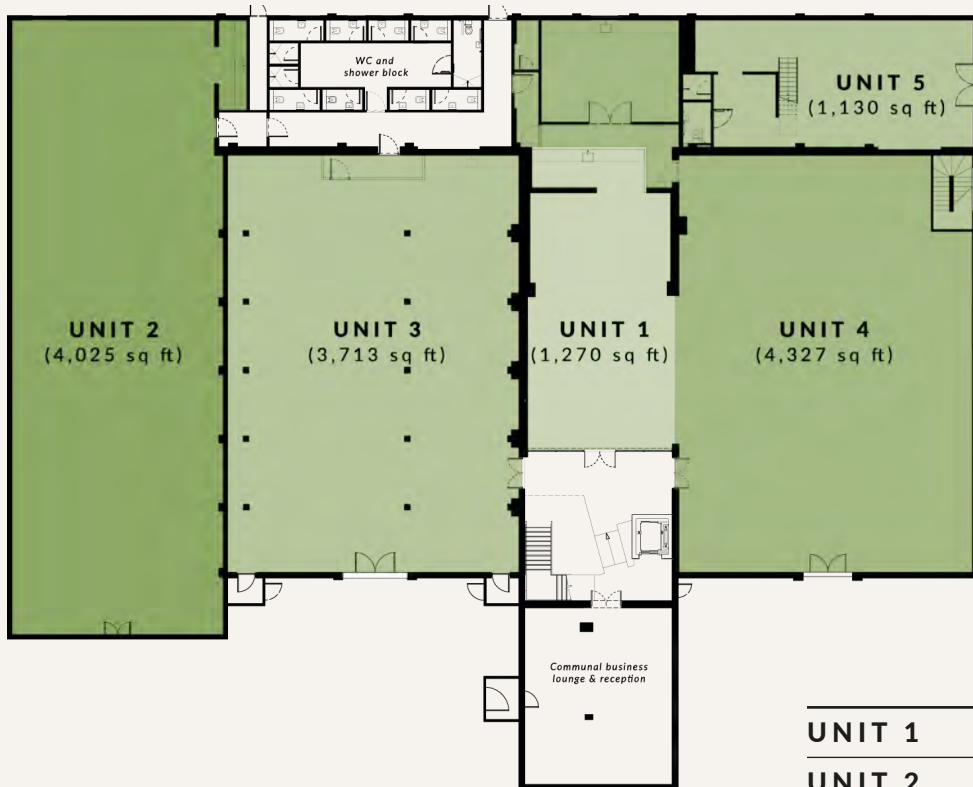

FIRST FLOOR



UNIT 1	2,529 sq ft
UNIT 2	4,025 sq ft
UNIT 3	3,713 sq ft
UNIT 4	4,327 sq ft
UNIT 5	1,345 sq ft
UNIT 6	3,487 sq ft
UNIT 7	3,756 sq ft
UNIT 8	1,259 sq ft



SUSTAINABLE WORKING
MADE EASY



Breakout space & cycle storage

K E W

— EAST —

STUDIOS

Car park





GREEN ROOF

SOLAR POWERED



Kew Studios East - unit 3, mezzanine

KEW STUDIOS EAST



Kew Studios East - unit 1, mezzanine



Kew Studios East - unit 3, ground floor



11

Kew Studios East - unit 1, ground floor

COOL INDUSTRIAL
AESTHETIC






KEW STUDIOS EAST FLOOR PLANS

TOTAL AREA 23,398 sq ft

GROUND FLOOR



FIRST FLOOR

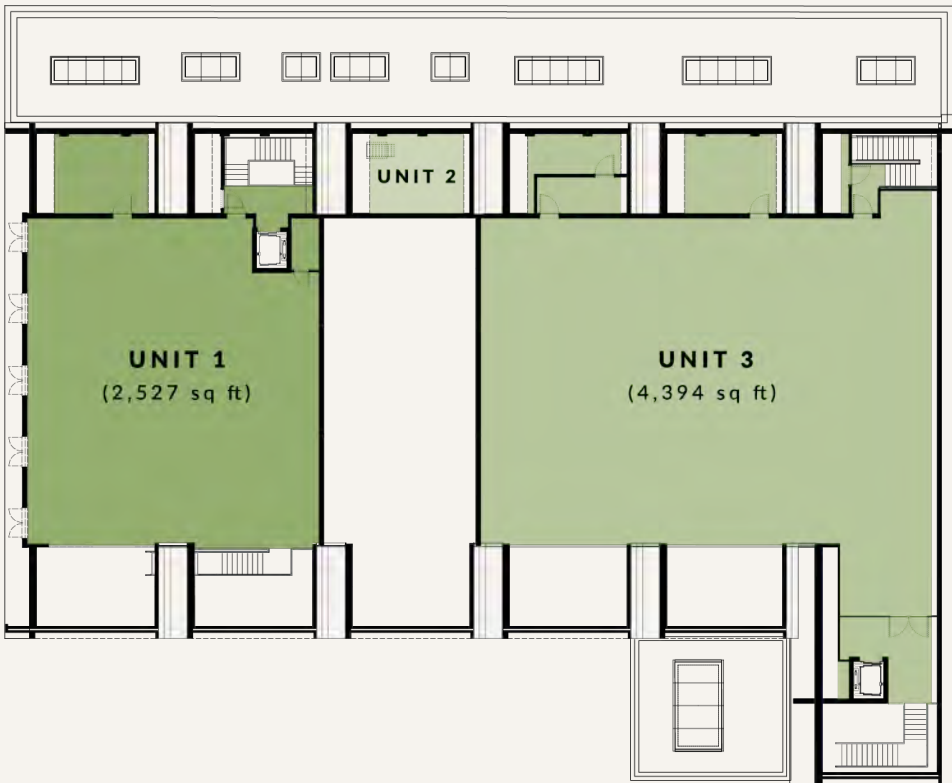

UNIT 1	7,143 sq ft
UNIT 2	2,271 sq ft
UNIT 3	12,373 sq ft

IT'S ALL IN THE DETAILS

Kew Studios wears its eco credentials on its sleeve, and is on its way to a BREEAM Very Good certification. With all the highlights you would expect, and quite a few you might hope for.



100% EV charging



Solar panels



Green roof



Outdoor Courtyard
& seating areas



Superfast
connectivity



EPC B



Secure cycle
storage



Car parking



Excellent floor to ceiling
West 3.285m - 4.015m,
East 2.765m - 2.827m



Passenger lifts



Flexible floor
plates



Occupational Density
1:10 sq m



Warm LED
lighting



Showers



New VRV
air conditioning



Temperate House, Kew Gardens




Tap On The Line, pub and terrace

ON THE DOORSTEP

Kew Studios isn't just the perfect place to work. Located near Kew Village, it's also an ideal spot to socialise and explore. From delicious lunches and coffee, to a refreshing pint at the end of the day, the area is lined with neighbourhood favourites.



Arch Ruins, Kew Gardens

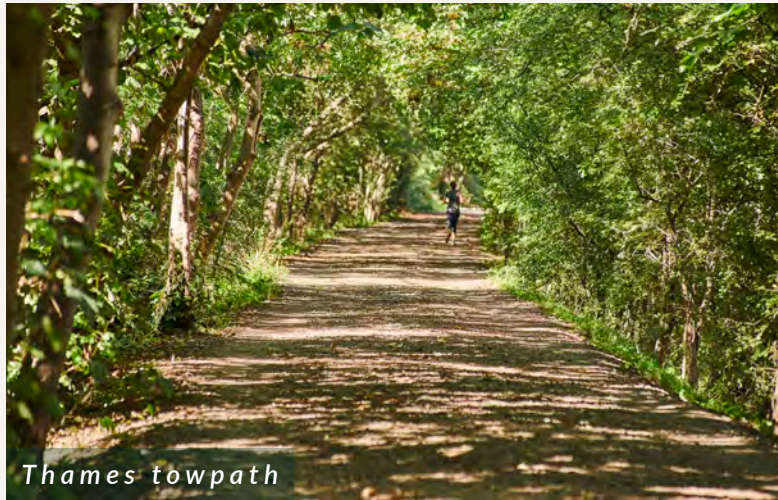

Thames towpath

A BREATH OF FRESH AIR

Kew's worst kept secret is the tree-lined towpath that heads along the Thames towards Chiswick Bridge. The quiet route hosts joggers, cyclists and rowers alike and is a charming choice for a lunchtime stroll or moment to clear your head.



Thames towpath, Kew Bridge



Macarong Cafe, Kew Village



Hawthorn, Kew Village

KEW VILLAGE

Grab a coffee near the station on your way to work, or step out at lunch time to one of the many cafes and coffee shops in Kew village.



M&S, Kew Retail Park

RETAIL THERAPY

Or if you are in a rush and need to grab and go, the retail park is adjacent to Kew Studios and has an M&S where you can pick up a sandwich to enjoy in one of Kew Studios' communal spaces.



Kew Village



Tap On The Line, pub and terrace



Ma Cuisine, Kew Village

AFTER HOURS

For an after work pint, team socials or entertaining your favourite clients, there are plenty of pubs and restaurants to choose from in the local area.



Antipodea and Ma Cuisine, Kew Village



IN THE NEIGHBOURHOOD TW9 4AW

Kew Gardens Station - 4 minutes walk

1 Station Approach - The Tap on the Line, Starbucks, The Kew Greenhouse Cafe, Cafe Torelli, Pizza Express, Oliver's Wholefood Store, Ma Cuisine, Tesco Express, Antipodea Kew, Gail's Bakery and more


2 M&S

3 Towpath to Thames

4 Entrance to Kew Gardens

GETTING THERE

Kew Studios is just a 4 minute walk to Kew Gardens Station which serves the London Overground and District line. The workspace is also minutes away from bus stops towards Richmond, Mortlake and North Sheen.

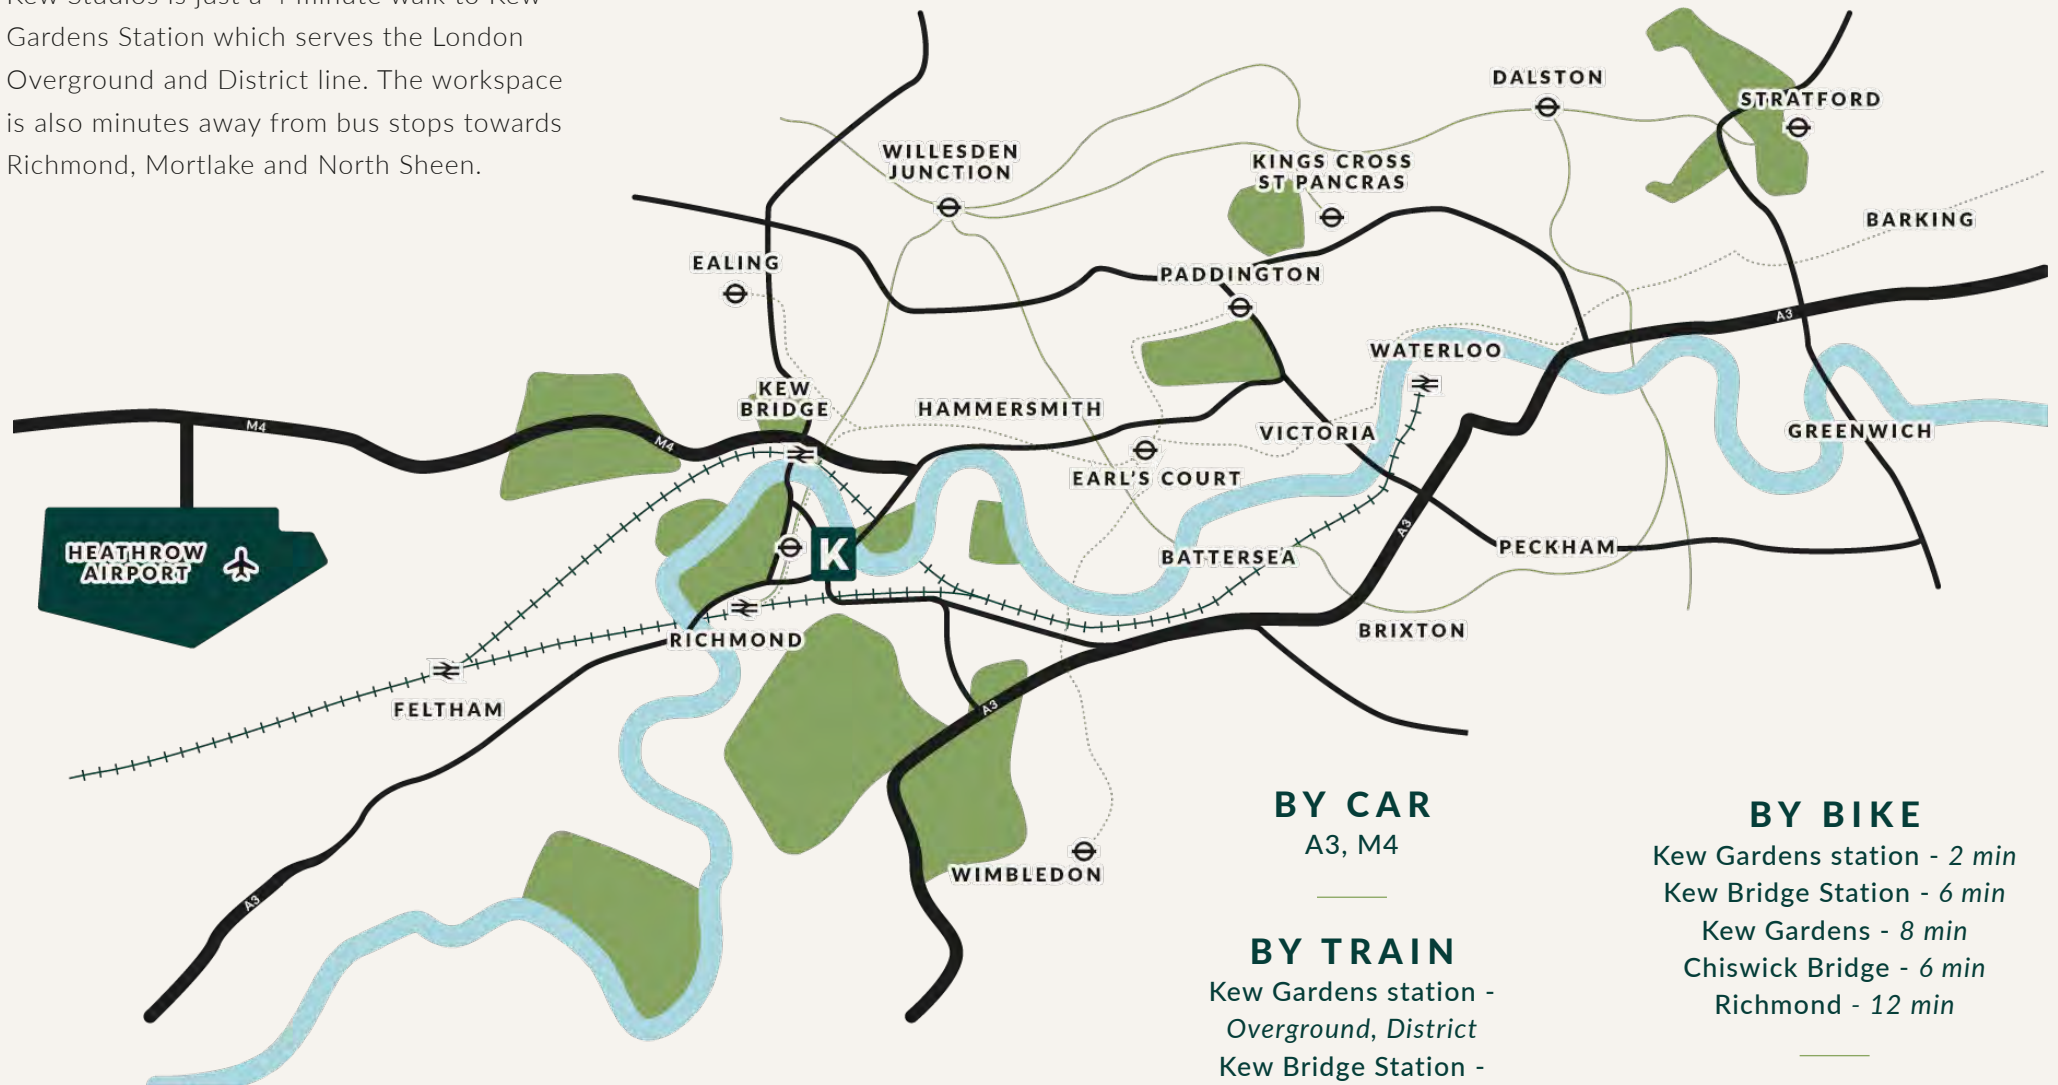

BY CAR

A3, M4

BY TRAIN

Kew Gardens station -
Overground, District
Kew Bridge Station -
South Western Railway

BY AIR

Heathrow Airport
- 30 min by car
- 60 min by tube

BY BIKE

Kew Gardens station - 2 min
Kew Bridge Station - 6 min
Kew Gardens - 8 min
Chiswick Bridge - 6 min
Richmond - 12 min

ON FOOT

Kew Gardens station - 4 min
Kew Bridge Station - 10 min
Kew Gardens - 13 min
Chiswick Bridge - 15 min



If Kew Studios sounds like the space for you and your business,
then get in touch with our agents.

DTRE

ALEX LOWDELL

T: 07745 110 201

E: alex.lowdell@dtre.com

HANNAH DAVIES

T: 07501 323 734

E: hannah.davies@dtre.com

**bray
fox
smith**

CHRIS BULMER

T: 07917 526 855

E: chrisbulmer@brayfoxsmith.com

CLARE LANE

T: 07866 622 013

E: clarelane@brayfoxsmith.com

WWW.KEWSTUDIOS.UK

Architect - AMD
Main Contractor - Gilbert Ash

