


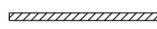









SPACE PLAN LEGEND

-  DENOTES EXISTING PARTITION TO REMAIN
-  DENOTES NEW BUILDING STANDARD INTERIOR PARTITION
-  DENOTES NEW BUILDING STANDARD DEMISE PARTITION
-  DENOTES NEW LOW HEIGHT PARTITION @ 36" AFF
-  DENOTES EXISTING MILLWORK, TO REMAIN, PROTECT.
-  DENOTES RELOCATED/NEW MILLWORK
-  DENOTES EXISTING DOOR TO REMAIN, PROTECT.
-  DENOTES NEW/RELOCATED BUILDING STANDARD DOOR ASSEMBLY
-  DENOTES EXISTING GLAZING TO REMAIN, PROTECT.
-  DENOTES NEW/RELOCATED GLAZING

KEYNOTES

- 1** PROVIDE NEW BUILDING STANDARD CARPET, WITH "GREEN" CERTIFICATION, NO VOC GLUE, AND 4" RUBBER BASE. PROVIDE FOR (1) FIELD PAINT COLOR AND (2) ACCENT PAINT COLORS. PROVIDE NEW LVT FLOORING @ BREAK ROOM.
- 2** PROVIDE NEW 2X4 DIRECT/INDIRECT LED LIGHT FIXTURES THROUGHOUT.
- 3** PROVIDE PRICING FOR NEW CEILING GRID & TILE AS NECESSARY @ AREAS OF DEMOLITION TO ALIGN WITH AND MATCH EXISTING.
- 4** PROVIDE PRICING FOR NEW PLASTIC LAMINATE ISLAND WITH BUILT IN TRASH/RECYCLE CABINET.
- 5** RELOCATE ELECTRICAL PANEL AND ALL OTHER EQUIPMENT FROM DEMOLISHED WALL TO THIS LOCATION AS NECESSARY.
- 6** PROVIDE NEW 5'-6" WIDE GLAZING TO MATCH EXISTING.
- 7** PROVIDE NECESSARY BACKING FOR TV MOUNT ASSEMBLY. PROVIDE NEW CLOCK BOX OUTLET @ 60" ON CENTER.

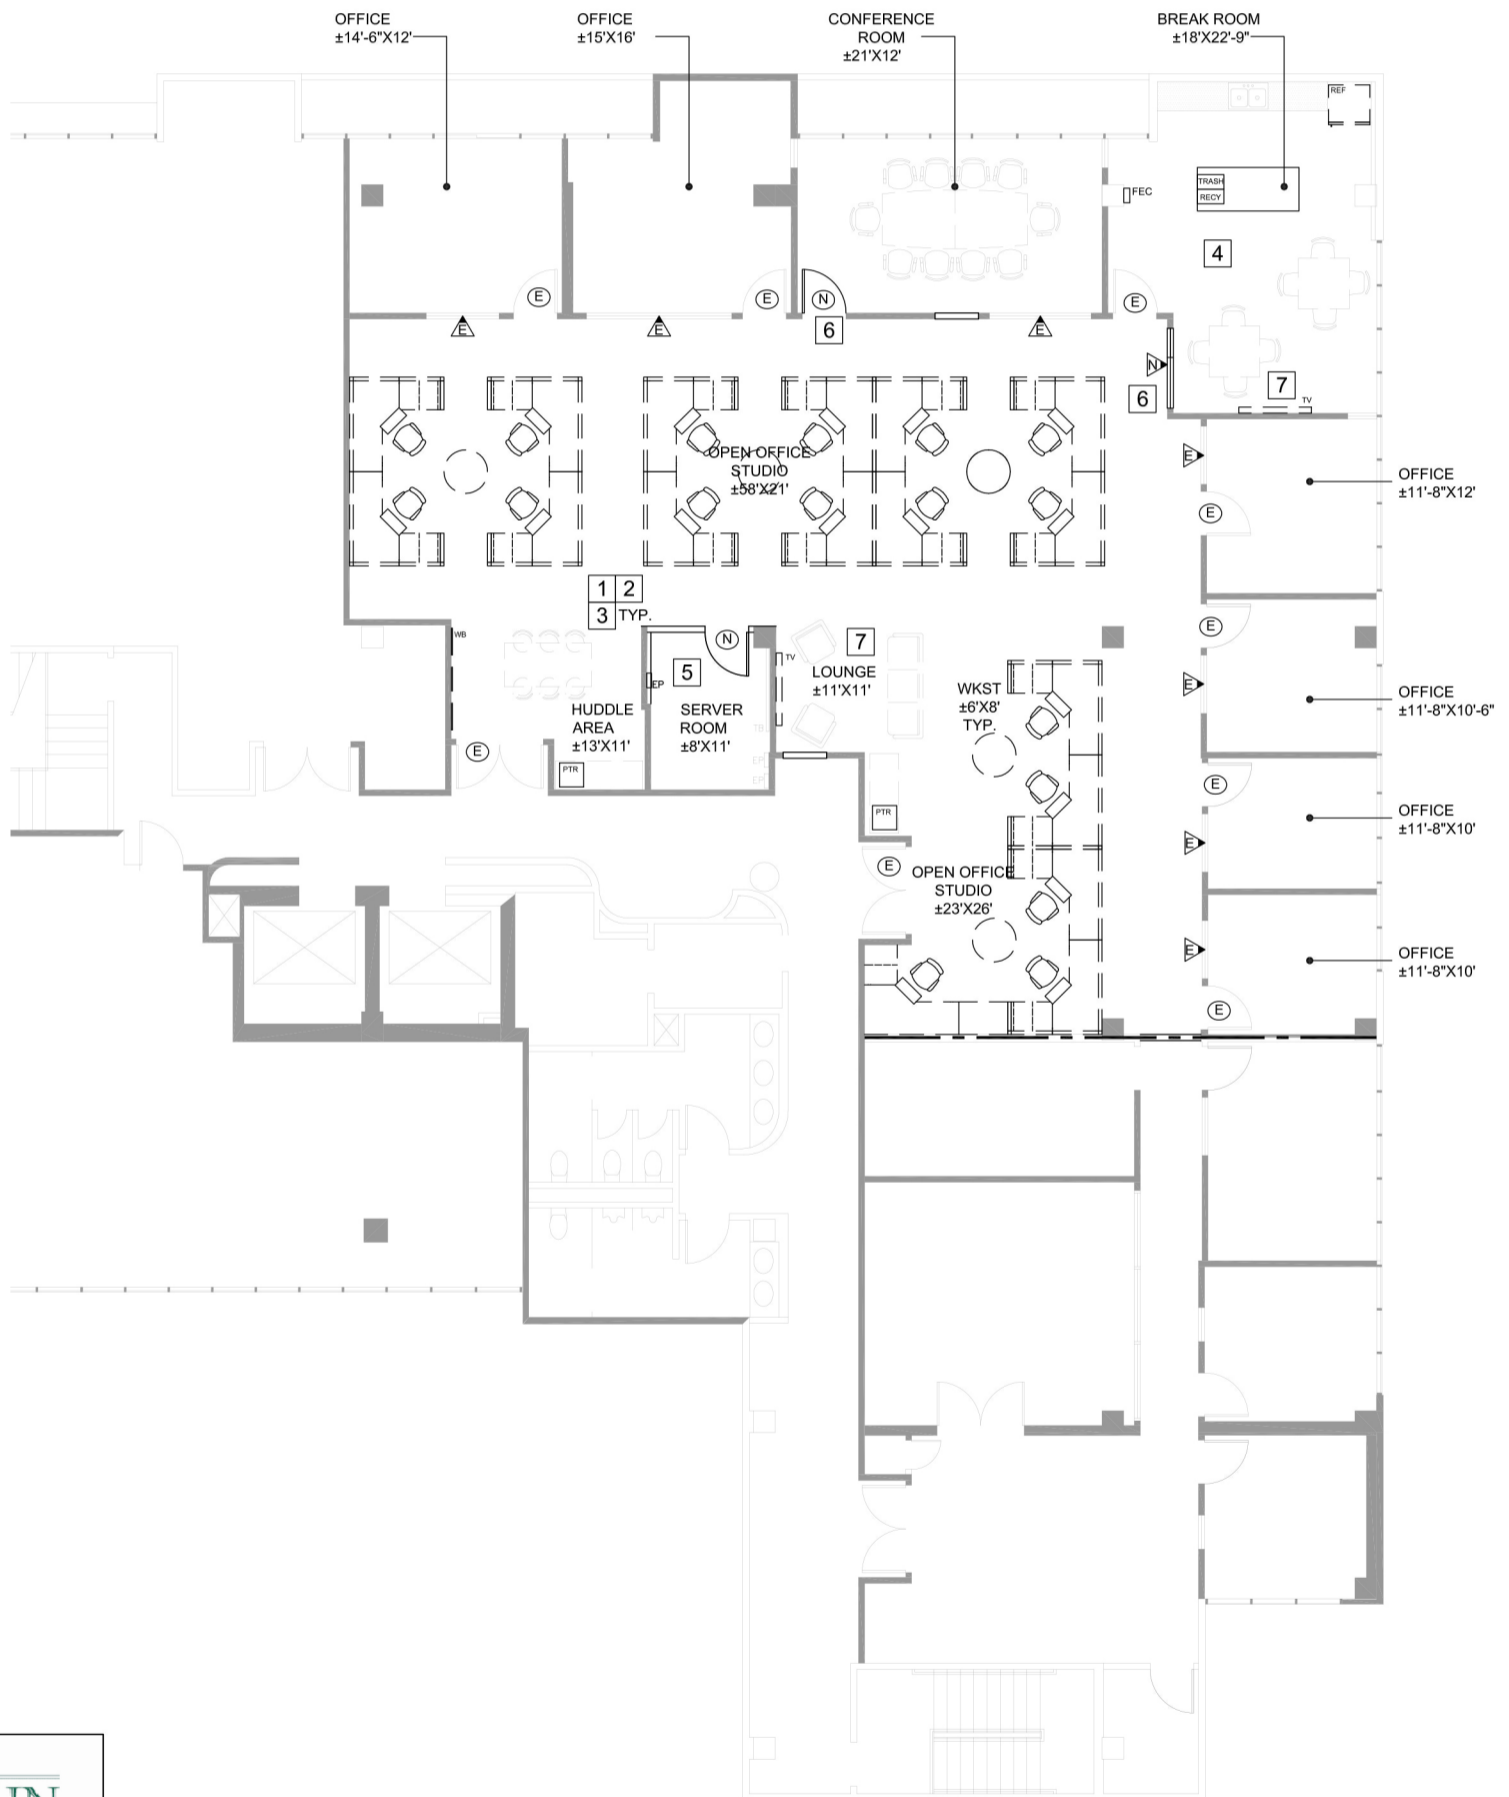

FRANKLIN CROFT
7855 FAY AVENUE
SUITE 320
LA JOLLA, CA 92037


SPACE PLAN #1

SCALE: NTS WHEN PRINTED ON 11" X 17"
NOT FOR CONSTRUCTION

APPROVED BY: _____

DATE: _____

NORTH

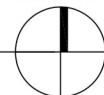

342.633

3.25.2015

DRAWN BY: LM



INTERIOR DESIGN-SPACE PLANNING
1620 FIFTH AVENUE, SUITE 100
SAN DIEGO, CA 92101
PHONE: 619-702-0380
FAX: 619-702-0383
www.hhdainc.com