



Hammill-Company Architects
 2730 University Boulevard
 Fairfax, Virginia 22030
 Tel: 703-252-4441
 Fax: 703-252-4442

Building Address
University Blvd
Office Building
 2730 University Boulevard
 Wheaton Maryland 20852

WHEATON - 374 A

Project
Arthritis & Rheumatism
Associates, PC
Suite 700
 Consulting Engineers

Capital Engineering Group, LLC
 10000 Greenway Drive, Suite 312
 Washington, DC 20038
 Tel: 202 218 9007

Drawing Title
Dimension Plan
and Notes



Scale
 1/8" = 1'-0"

No.	Date	Description
1	01/04/18	Review
2	02/01/18	Payment
3	03/12/18	Tenant Rev.

Sheet
 1243

TA7.5



Copyright © Hammill-Company Architects 2018

DIMENSION SYMBOLS

- EXISTING CONSTRUCTION TO REMAIN
- NEW CONSTRUCTION
- AREA NEW CONSTRUCTION WITH EXISTING PARTITION
- TENANT PROVIDED FURNISHING/EQUIPMENT

DIMENSION NOTES

- ① IF DIMENSIONS INDICATED AT PARTITION LAYOUT ARE NOT AVAILABLE, NOTIFY ARCHITECT FOR INSTRUCTIONS.
- ② AT LOCATIONS INDICATED CENTER WALL OR MILLION.
- ③ ALL WALL RETURN ON INSIDE SIDE OF DOORS SHALL BE 4" TO PERPENDICULAR WALL THICK.
- ④ CONTRACTOR SHALL VERIFY SIZE AND LOCATION OF EXISTING PARTITION AND FURNISHING/EQUIPMENT. VERIFY ALL DIMENSIONS AND LOCATIONS WITH ARCHITECT IMMEDIATELY.
- ⑤ AT LOCATIONS INDICATED, AREA NEW PARTITION WITH EXISTING ADJACENT CONSTRUCTION.
- ⑥ AT LOCATIONS INDICATED, EXISTING FURNISHING/EQUIPMENT SHALL BE INCLUDED UNDER BIDDING POINT. PARTITION WALLS SHALL BE LESS THAN 8" W. HEIGHT. TENANT SHALL VERIFY THE LOCATION AND NUMBER OF INCLUDING EXISTING FURNISHING/EQUIPMENT UNDER BIDDING CONSTRUCTION.

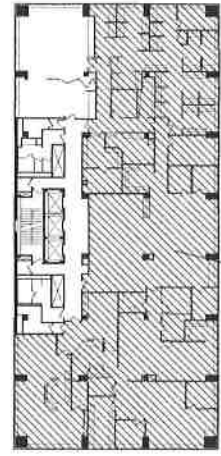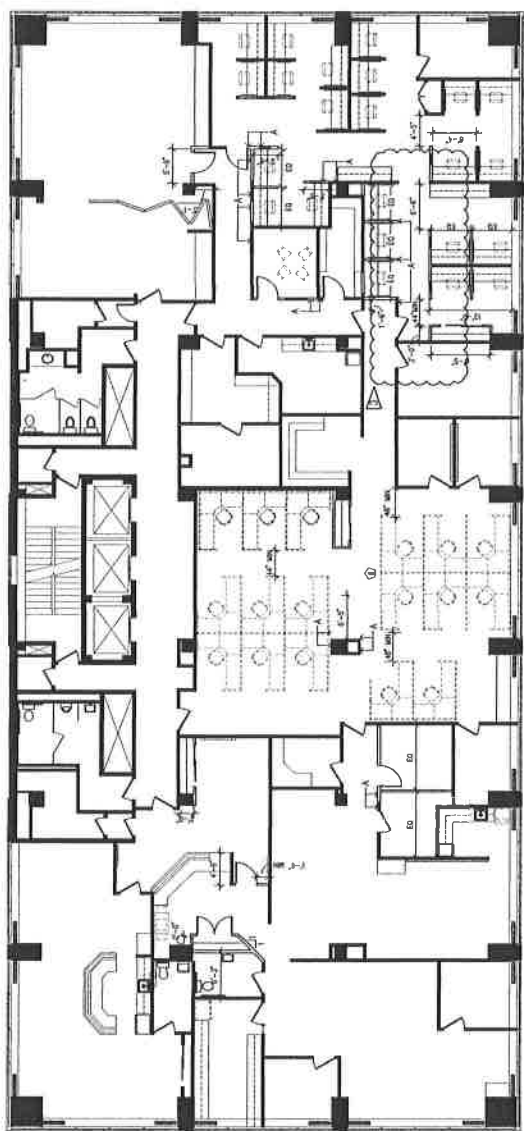

Key Plan
 Scale: 1/8" = 1'-0"