

HT
FG

THE HIGH
TECHNOLOGY
FACILITIES GROUP

CBRE

FOR SUBLEASE
FLEX/OFFICE OPPORTUNITY IN KENT CORPORATE CENTRE!

655 WEST KENT AVENUE NORTH VANCOUVER BC





UNIT 50 - 655 WEST KENT AVENUE NORTH, VANCOUVER BC

RARE EXISTING FLEX SPACE IN SOUTH VANCOUVER SUITABLE FOR RESEARCH LABS OR INSTRUMENT ASSEMBLY!



655 W Kent Avenue North is a rare opportunity to lease an office and flex space, designed for collaboration and innovation in South Vancouver.

ADDRESS

Unit 50 - 655 West Kent Avenue N, Vancouver BC

SIZES

Main Floor	13,356 SF
Second Floor Mezz.	6,000 SF
Total Size (approx.)	19,356 SF

BREAKDOWN

Flex Space	8,600 SF (approx.)
Mtg/Assembly	2,200 SF (approx.)
Warehouse	1,583 SF (approx.)
Office	4,327 SF (approx.)
Circulation	2,646 SF (approx.)



Wet Lab currently licensed for Biosafety Levels 1 & 2.

BASIC RENT

\$24.00 PSF

OP COSTS & TAXES

\$11.98 PSF (2024 est.) excluding hydro & janitorial

SUBLEASE EXPIRY

March 30, 2027

AVAILABILITY

May 1, 2025

FLOOR PLANS*


MAIN FLOOR LAB SPACE | 13,356 SF (Approx.)

LAB FEATURES

- » Wet & dry lab improvements
- » 75 potential benching seats
- » Exhaust, venting and supplemental HVAC for lab equipment
- » 200 AMPS gas generator
- » Ample power and plumbing throughout
- » Lab and storage rooms
- » Emergency shower and 5 sinks
- » 5 fume hoods and the majority of benches may remain at site

STORAGE/SHIPPING AREA

- » 3 grade loading doors
- » Racking & storage areas
- » Bike storage with showers & locker rooms
- » 24 ft ceiling height

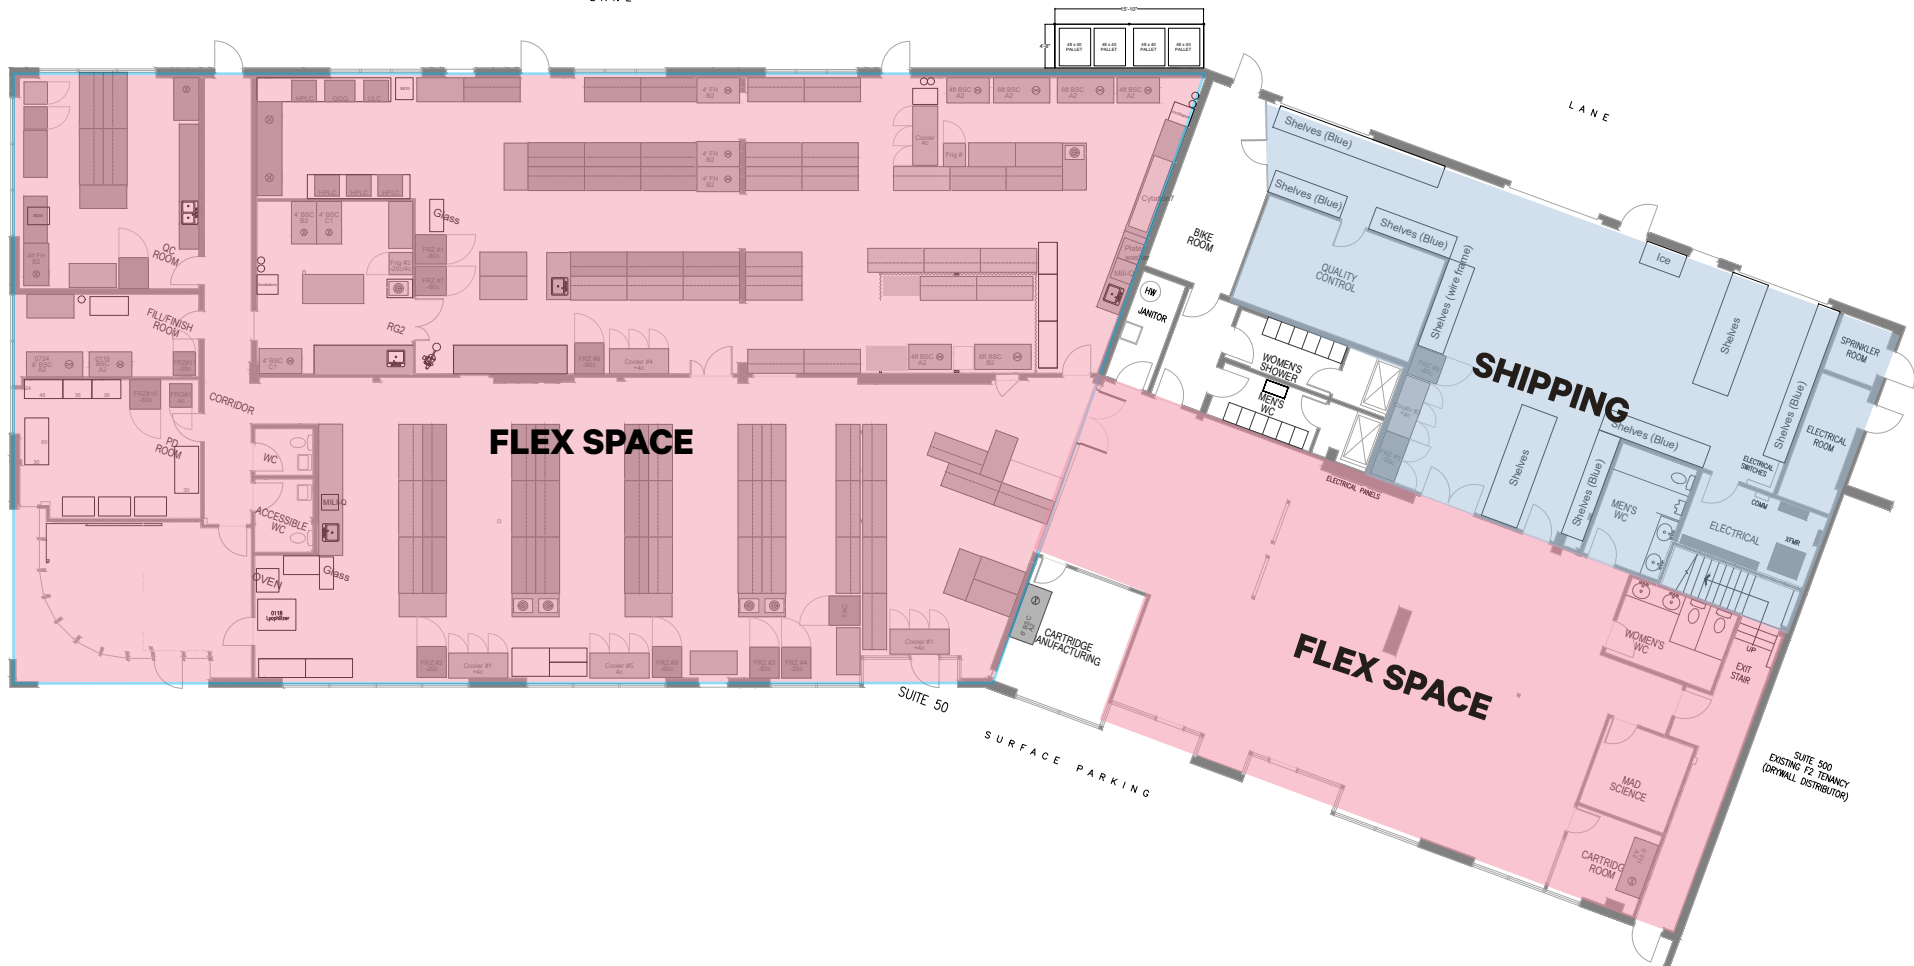

*Floor plan not to scale.

FLOOR PLANS*

SECOND FLOOR MEZZANINE OFFICE SPACE | 6,000 SF (Approx.)

OFFICE FEATURES

- » 80 work stations
- » 1 boardroom (20 seats)
- » 2 meeting rooms
- » 12 seat lunch room
- » Lounge/collaboration areas
- » Storage area
- » Glass atrium lobby
- » Office furniture available
- » 30 parking stalls available at the discretion of the Landlord



*Floor plan not to scale.



THE LOCATION

655 West Kent Avenue North is conveniently located in South Vancouver's industrial district at Kent Corporate Centre, just south of SW Marine Drive. The location provides easy access to all areas of Metro Vancouver via Marine Drive, Cambie Street, Boundary Road, and Oak Street.

DRIVE TIMES

- 3-Min drive to Highway 99
- 5-Min drive to YVR Airport
- 5-Min drive to Highway 91
- 25-Min drive to Downtown Vancouver
- 25-Min drive to Burnaby

TRANSIT

- 10-Min walk to Marine Drive Station (Canada Line)
- 10-Min walk to Bus 010, 017, 100

BIKE

Dedicated bike path along Cambie & Heather Street

NEARBY AMENITIES

3 KM RADIUS



60+
Restaurants & Bars



23+
Cafes



583+
Businesses



3+
Fitness Facilities

WALK SCORE



85
Very Walkable



75
Excellent Transit



85
Very Bikeable



655

WEST KENT AVENUE NORTH
VANCOUVER BC

Contact us for a tour!

HT
FG

THE HIGH
TECHNOLOGY
FACILITIES GROUP

CBRE

BLAIR QUINN

Personal Real Estate Corporation
Vice Chairman
CBRE Limited, The HTFG
blair.quinn@cbre.com
604-662-5161

KEVIN NELSON

Personal Real Estate Corporation
Vice Chairman
CBRE Limited, The HTFG
kevin.nelson@cbre.com
604-662-5155

This disclaimer shall apply to CBRE Limited, Real Estate Brokerage, and to all other divisions of the Corporation, to include all employees and independent contractors ("CBRE"). All references to CBRE Limited herein shall be deemed to include CBRE, Inc. The information set out herein, including, without limitation, any projections, images, opinions, assumptions and estimates obtained from third parties (the "Information") has not been verified by CBRE, and CBRE does not represent, warrant or guarantee the accuracy, correctness and completeness of the Information. CBRE does not accept or assume any responsibility or liability, direct or consequential, for the information or the recipient's reliance upon the Information. The recipient of the Information should take such steps as the recipient may deem necessary to verify the information prior to placing any reliance upon the Information. The information may change and any property described in the Information may be withdrawn from the market at any time without notice or obligation to the recipient from CBRE. CBRE and the CBRE logo are the service marks of CBRE Limited and/or its affiliated or related companies in other countries. All other marks displayed on this document are the property of their respective owners. All Rights Reserved.

Mapping Sources: Canadian Mapping Services, canadamapping@cbre.com; DMTI Spatial, Envrionics Analytics, Microsoft Bing, Google Earth.

