






DLHowell
Civil Engineering
Land Planning
Environmental
www.DLHowell.com

1250 Wrights Lane
West Chester, PA 19380
Phone: (610) 918-9002
Fax: (610) 918-9003

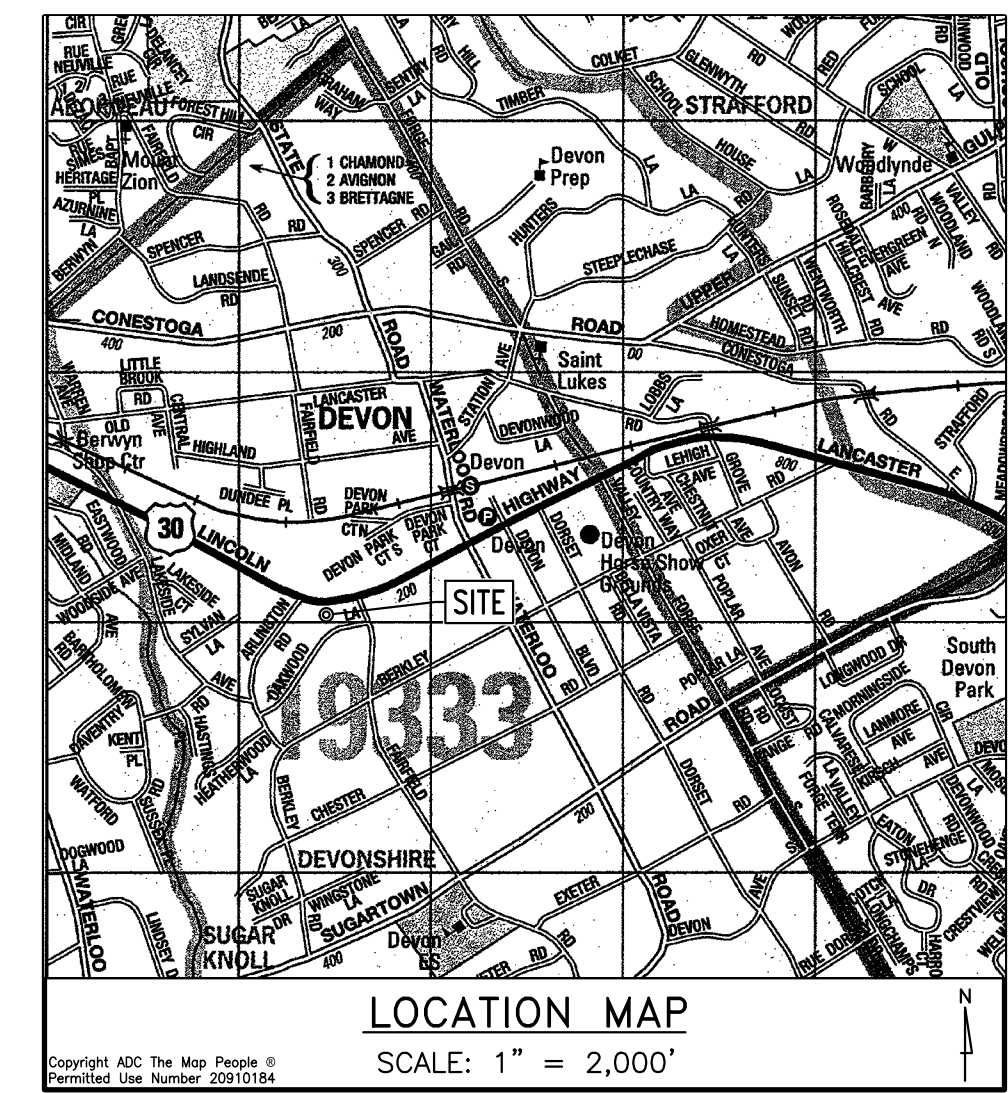

SITE LAYOUT PLAN
SCALE: 1" = 30'

30 0 15 30 60
GRAPHIC SCALE
1 inch = 30 feet

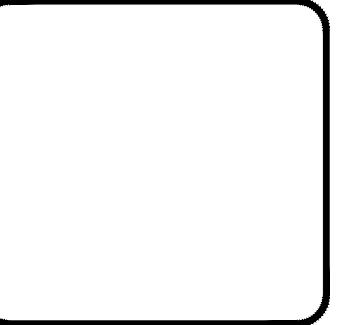 

REV.	DATE	DESCRIPTION
8		
7		
6		
5		
4		
3		
2		
1		

SKETCH SITE LAYOUT PLAN
CLIENT: BRETT FURMAN
PROJECT: 300 E. LANCASTER AVE.
LOCATION: 300 E. LANCASTER AVE., EASTTOWN TWP., CHESTER COUNTY, PA.

DATE: 04/18/2019
SCALE: 1" = 30'
DRAWN BY: RBV
CHECKED BY: RBV
PROJECT NO.: 3521
CAD FILE: 3521 SK-2A 04-18-2019.dwg
PLOTTED: 04/18/2019
DRAWING NO.: SK-2A
SHEET 1 OF 1