

FOR LEASE - CREATIVE RETAIL / OFFICE /SALON




8543 SANTA MONICA BLVD, SUITE #13
WEST HOLLYWOOD, CA

MICHAEL SOROUDI

P: 310.707.1077 | F: 310.707.1073

MICHAEL@HOLLOWAYPARTNERS.COM



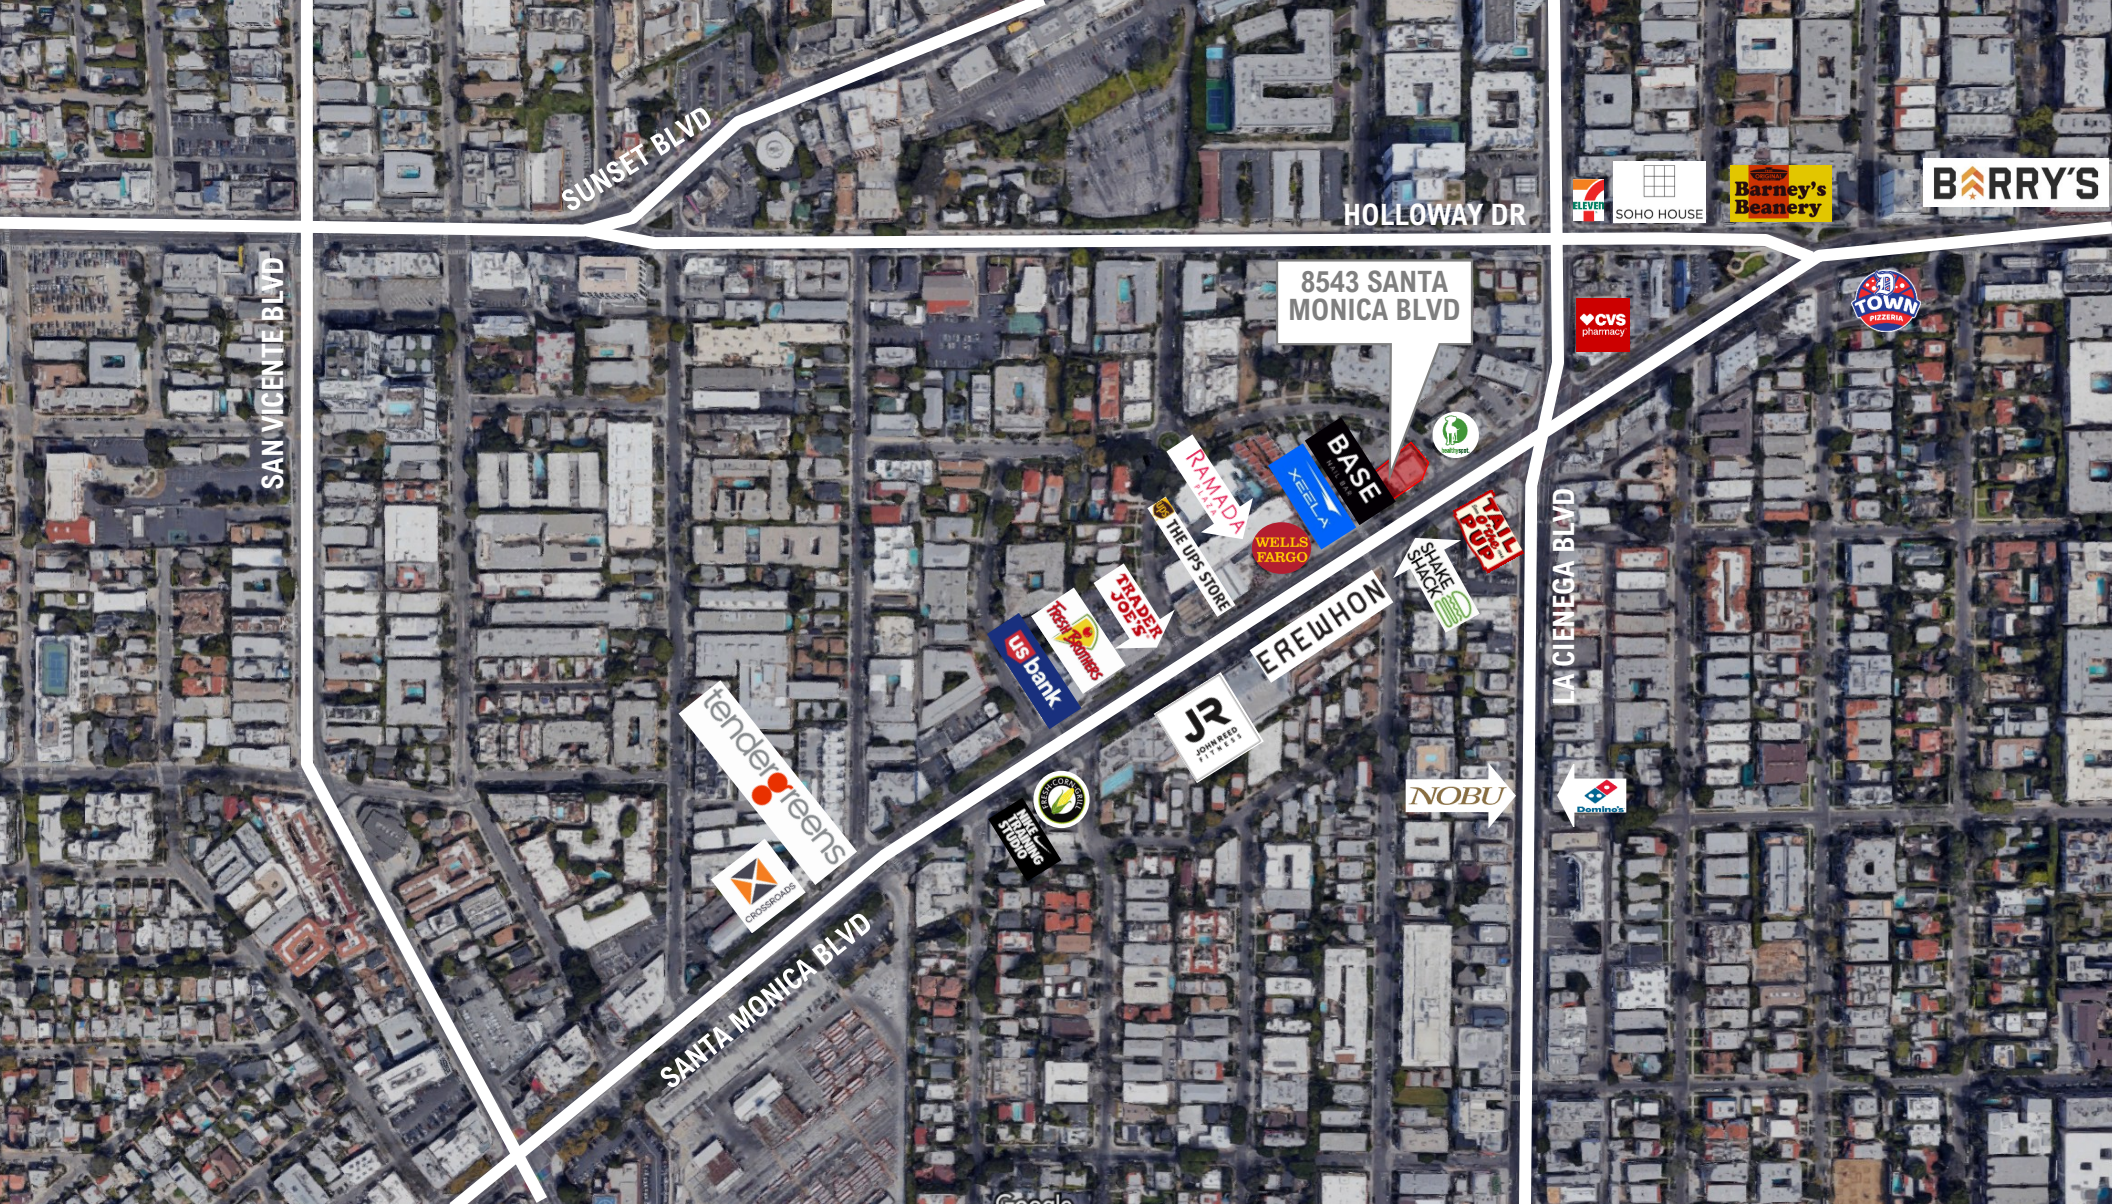

8543 SANTA MONICA BLVD #13

WEST HOLLYWOOD, CA

MICHAEL SOROUDI
P: 310.707.1077 | F: 310.707.1073
MICHAEL@HOLLOWAYPARTNERS.COM



PRICE	Upon request
PARKING	Adjacent surface lot
SPACE (SF)	± 300 SF



MICHAEL SOROUDI

P: 310.707.1077 | F: 310.707.1073

MICHAEL@HOLLOWAYPARTNERS.COM



ALL PROPERTIES SUBJECT TO PRIOR SALE OR LEASE WITHOUT NOTICE. ALL THE INFORMATION CONTAINED HEREIN IS NOT WARRANTED OR GUARANTEED. ALL INTERESTED PARTIES ARE TO CONDUCT AND RELY SOLELY ON THEIR OWN INVESTIGATION AND INSPECTION.




MICHAEL SOROUDI

P: 310.707.1077 | F: 310.707.1073

MICHAEL@HOLLOWAYPARTNERS.COM



ALL PROPERTIES SUBJECT TO PRIOR SALE OR LEASE WITHOUT NOTICE. ALL THE INFORMATION CONTAINED HEREIN IS NOT WARRANTED OR GUARANTEED. ALL INTERESTED PARTIES ARE TO CONDUCT AND RELY SOLELY ON THEIR OWN INVESTIGATION AND INSPECTION.

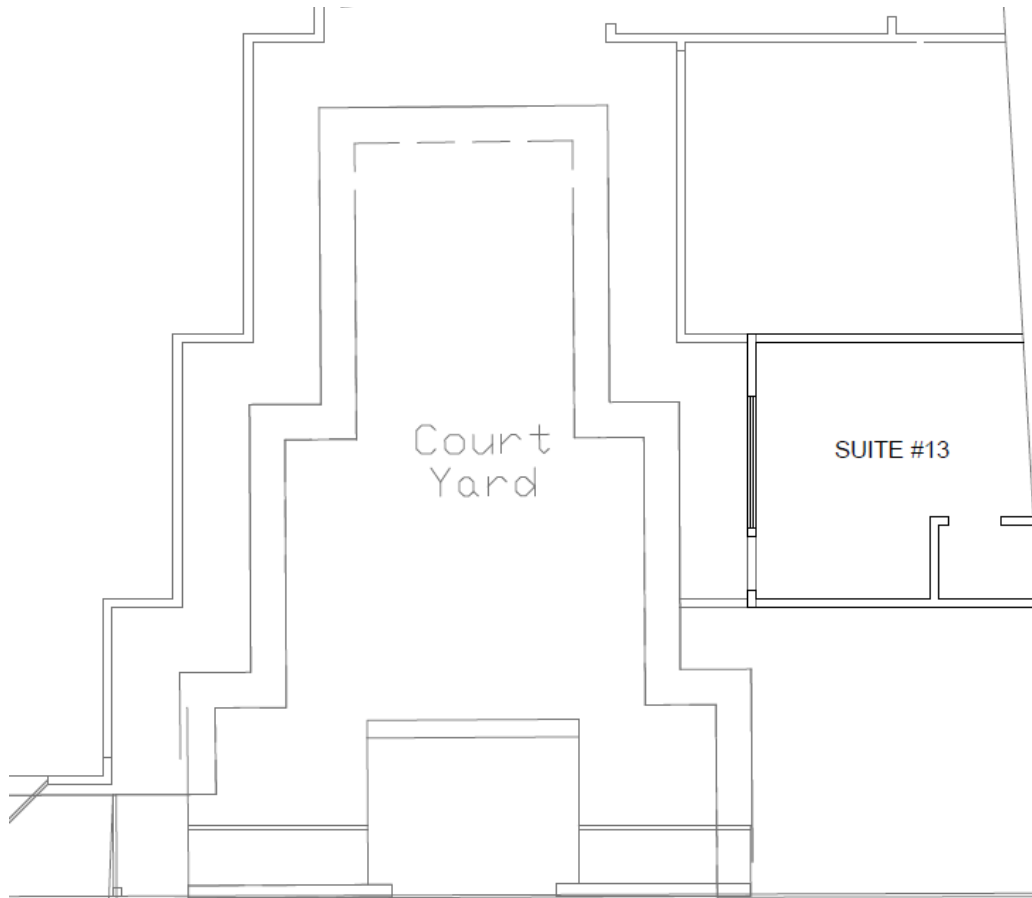

Note: Not to Scale

MICHAEL SOROUDI

P: 310.707.1077 | F: 310.707.1073

MICHAEL@HOLLOWAYPARTNERS.COM

