



OFFICE TO LET

100 LOWER THAMES STREET

London, EC3R 6DL

REFURBISHED OFFICE SPACE AVAILABLE ON LOWER THAMES STREET

[HTTPS://100LOWERTHAMESSTREET.COM/](https://100lowerthamesstreet.com/)

2,928 TO 13,726 SQ FT (272.02 TO 1,275.19 SQ M)



**BNP PARIBAS
REAL ESTATE**

www.realestate.bnpparibas.co.uk

DETAILS

DESCRIPTION

100 Lower Thames Street is a substantial office building arranged over ground and eight upper floors. The building benefits from a substantially refurbished, double height entrance off St Mary At Hill. The ground floor has been refurbished to provide a new Category B fitout.

ACCOMMODATION

The accommodation comprises of the following

Floor/Unit	Size	Rent (sq ft)	Availability
8th	4,844 sq ft	-	Under Offer
5th	3,210 sq ft	-	Let
4th	8,719 sq ft	-	Available
3rd	5,674 sq ft	£57.50	Coming Soon
1st	5,124 sq ft	-	Coming Soon
Ground	2,928 sq ft	£52.50	Available
Total		£55	

KEY FEATURES

- Substantially refurbished reception
- New secure bike storage
- Shower facilities
- Very good natural light
- New LED lighting
- Refurbished air conditioning
- Hybrid suspended ceilings
- Raised floors
- New passenger lifts

OUTGOINGS

- **Rent:** £55 per sq ft
- **Rates:** £20.34 per sq ft
- **Service charge:** £15.01 per sq ft

100 LOWER THAMES STREET

London, EC3R

TO REQUEST A VIEWING CALL US 0207 338 4000



**BNP PARIBAS
REAL ESTATE**

www.realestate.bnpparibas.co.uk

LOCATION



The building is prominently located on the corner of Lower Thames Street and St Mary At Hill. Communications are excellent with both Monument (Circle, District, Central, Northern), Tower Hill (Circle, District and DLR) and Cannon Street underground stations within a few minutes walk.

CONTACT US

Robert Rooney
07469 403 225
robert.rooney@realestate.bnpparibas

Ben Rainbow
ben.rainbow@realestate.bnpparibas

Catriona McLeod
catriona.mcleod@realestate.bnpparibas

BNP Paribas Real Estate (City Agency)
5 Aldermanbury Square, London, EC2V 7BP

www.realestate.bnpparibas.co.uk
0207 338 4000
realestate.enquiries@bnpparibas.com
[linkedin.com/company/bnp-paribas-real-estate/@BNPPRE_UK](https://www.linkedin.com/company/bnp-paribas-real-estate/@BNPPRE_UK)

Misrepresentation Act 1967: BNP Paribas Real Estate Advisory & Property Management UK Limited for themselves and for the vendor(s) or lessor(s) of this property whose agents they are, give notice that: 1. These particulars do not constitute, nor constitute any part of, an offer or contract. 2. None of the statements contained in these particulars as to the property are to be relied on as statements or representations of fact. 3. Any intending purchaser or lessee must satisfy himself by inspection or otherwise as to the correctness of each of the statements contained in these particulars. 4. The vendor(s) or lessor(s) do not make or give and neither BNP Paribas Real Estate Advisory & Property Management UK Limited nor any person in their employment has any authority to make or give, any representation or warranty whatever in relation to this property. Finance Act 2013: Unless otherwise stated all prices and rents are quote exclusive of VAT. The Business Protection from Misleading Marketing Regulations 2008: These details are believed to be correct at the time of compilation but may be subject to subsequent amendment. Generated by Agentsinsight / Generated on 28/08/2025

100 LOWER THAMES STREET, LONDON, EC3R 6DL

TO REQUEST A VIEWING CALL US ON 0207 338 4000




**BNP PARIBAS
REAL ESTATE**

www.realestate.bnpparibas.co.uk



- NOTES:**
- DO NOT SCALE FROM THIS DRAWING. USE FIGURED DIMENSIONS ONLY.
 - ALL DIMENSIONS ARE IN MILLIMETERS UNLESS STATED OTHERWISE.
 - THE CONTRACTOR IS TO CHECK DRAWINGS AND TO VERIFY ALL DIMENSIONS ON SITE BEFORE COMMENCING ANY WORK OR MAKING ANY SHOP DRAWINGS. ANY DISCREPANCIES ARE TO BE NOTIFIED TO BNP PARIBAS REAL ESTATE IMMEDIATELY.
 - THIS DRAWING IS THE PROPERTY OF BNP PARIBAS REAL ESTATE. COPYRIGHT IS RESERVED BY THEM AND THE DRAWING IS ISSUED ON THE CONDITION THAT IT IS NOT COPIED, REPRODUCED, RETAINED OR DISCLOSED TO ANY UNAUTHORISED PERSON, EITHER WHOLLY OR IN PART, WITHOUT THE CONSENT IN WRITING OF BNP PARIBAS REAL ESTATE.
 - ALL WORK IS TO BE CARRIED OUT IN ACCORDANCE WITH THE CURRENT BUILDING REGULATIONS AND ALL ASSOCIATED BRITISH STANDARDS.
 - ALL WORKS ARE SUBJECT TO STATUTORY APPROVALS AND DETAILED SITE SURVEYS.

— NEW FURNITURE

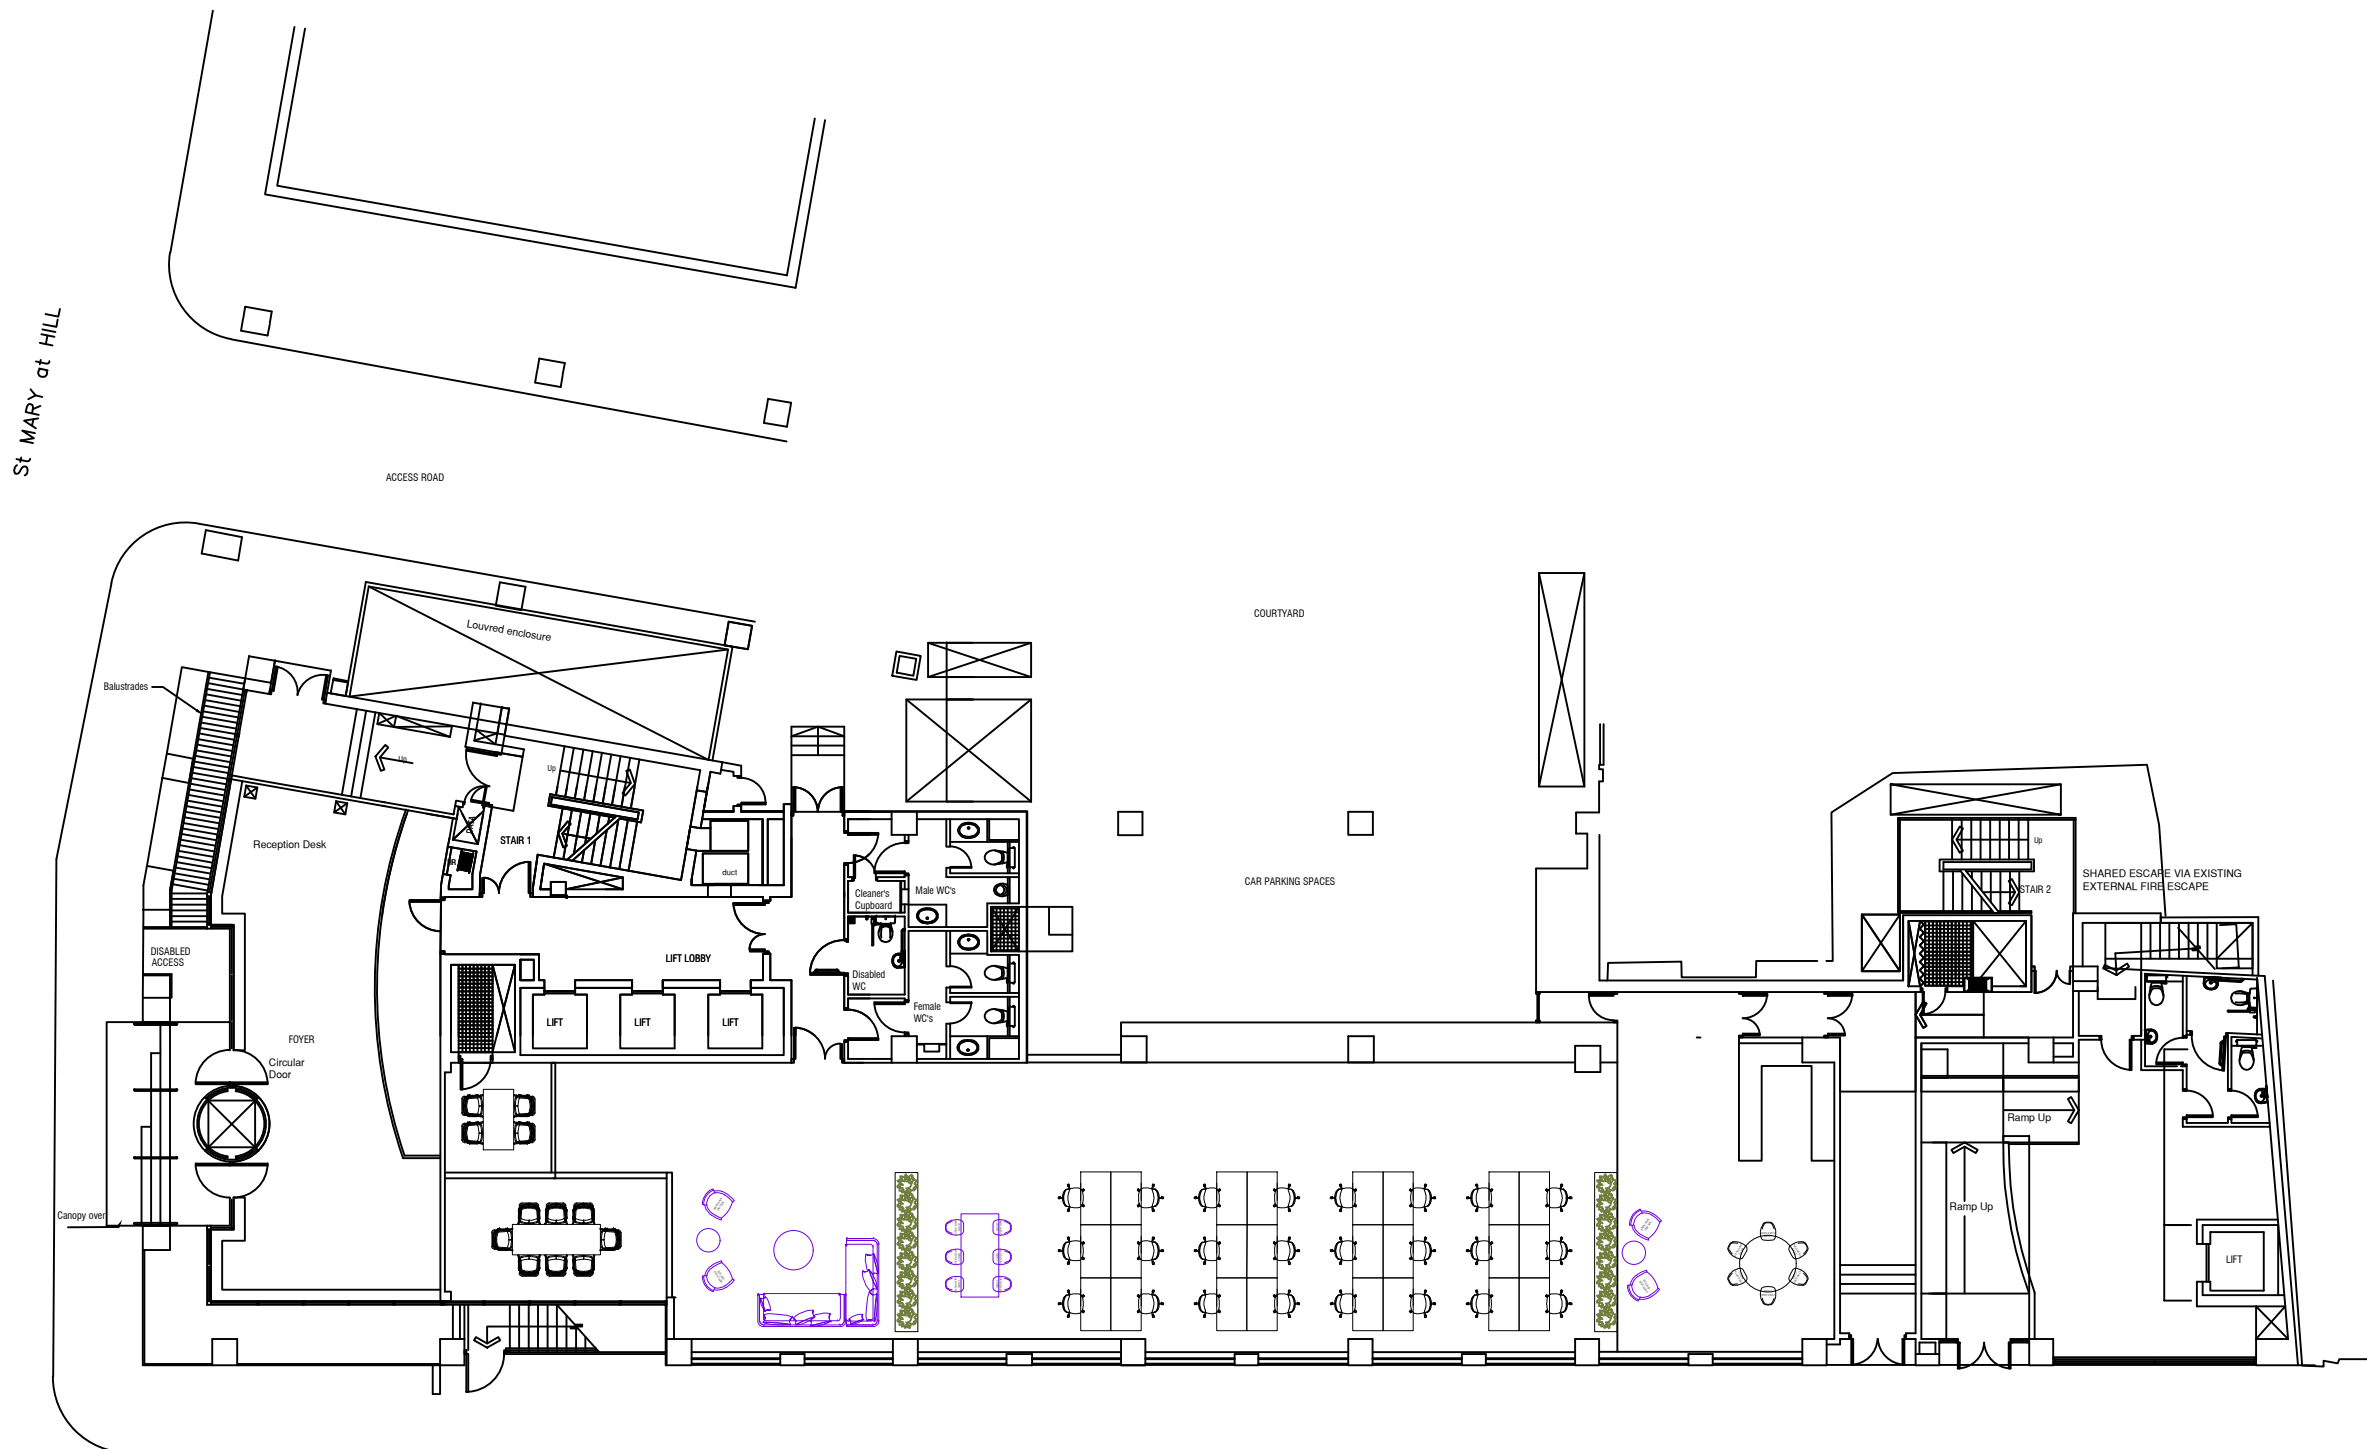

1 GROUND FLOOR PLAN
SCALE 1:200

H	
G	
F	
E	
D	
C	
B	
A	

SITE ADDRESS
100 LOWER THAMES STREET
LONDON

**GROUND FLOOR
SPACE PLAN**

DRAWING NO.	100LTS_P01_100		
ISSUE FOR INFORMATION			
PROJECT NO.	SCALE	1:200@A3	
DRAWN BY	ORD	REVISION	
CHECKED BY		DATE	28/01/2025



5 ALDERMANBURY SQUARE, LONDON, EC2V 7BP

